


DATE	
BY	
FINAL SURVEY	SURVEYED
NOTE BOOK	PLOTTED
NO.	TEMPLATE
	AREAS CHECKED
	AREAS CHECKED

DATE	
BY	
ORIGINAL SURVEY	SURVEYED
NOTE BOOK	PLOTTED
NO.	TEMPLATE
	AREAS CHECKED
	AREAS CHECKED

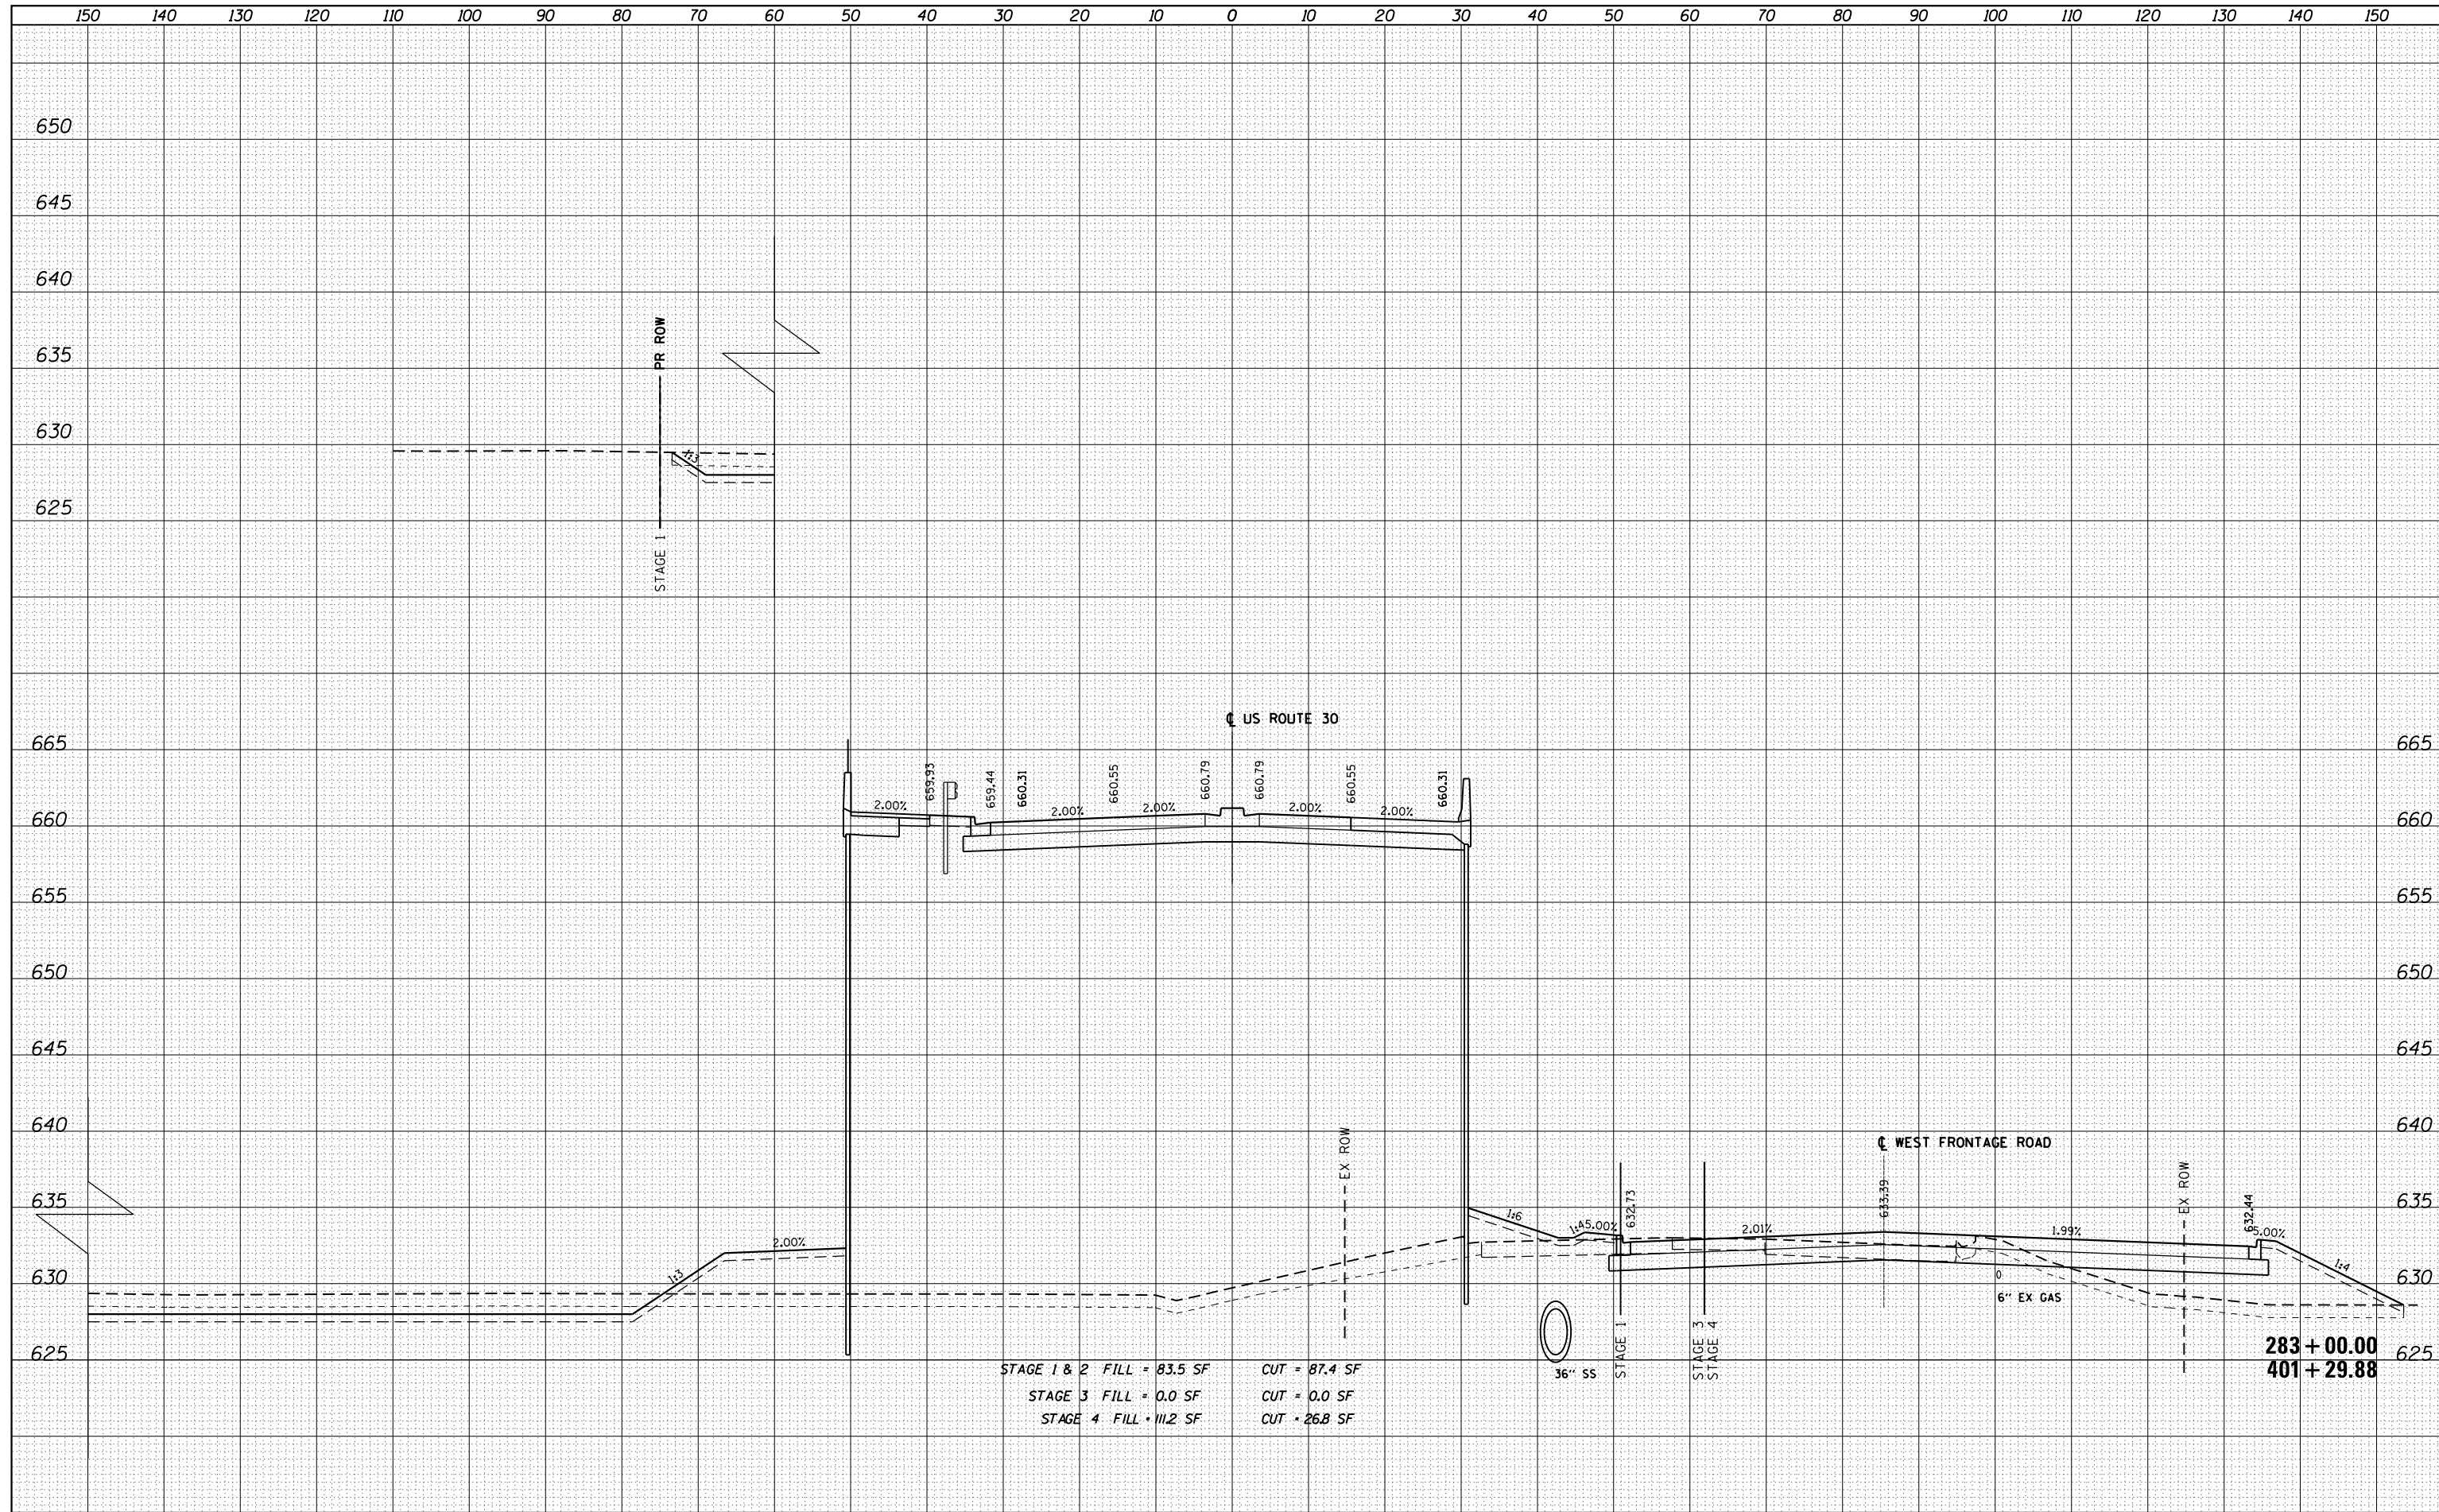

STAGE 1 & 2 FILL = 83.5 SF CUT = 87.4 SF
 STAGE 3 FILL = 0.0 SF CUT = 0.0 SF
 STAGE 4 FILL = 111.2 SF CUT = 26.8 SF

283 + 00.00
 401 + 29.88



USER NAME = hshah
 DESIGNED - DSS
 DRAWN - DRP
 CHECKED - VJD
 DATE - 08/14/2013

REVISÉ -
 REVISÉ -
 REVISÉ -
 REVISÉ -

**STATE OF ILLINOIS
 DEPARTMENT OF TRANSPORTATION**

**US ROUTE 30
 CROSS SECTIONS**

SCALE: 1"=10' HORIZ. 1"=5' VERT. SHEET 24 OF 37 SHEETS STA. 283+00.00 TO STA. 283+00.00

F.A. RTE.	SECTION	COUNTY	TOTAL SHEETS	SHEET NO.
			354	334
CONTRACT NO. 60R19				

ILLINOIS FED. AID PROJECT