



DATE	
BY	
SURVEYED	
PLOTTED	
TEMPLATE	
NOTE BOOK	
AREAS CHECKED	
NO.	

DATE	
BY	
SURVEYED	
PLOTTED	
TEMPLATE	
NOTE BOOK	
AREAS CHECKED	
NO.	

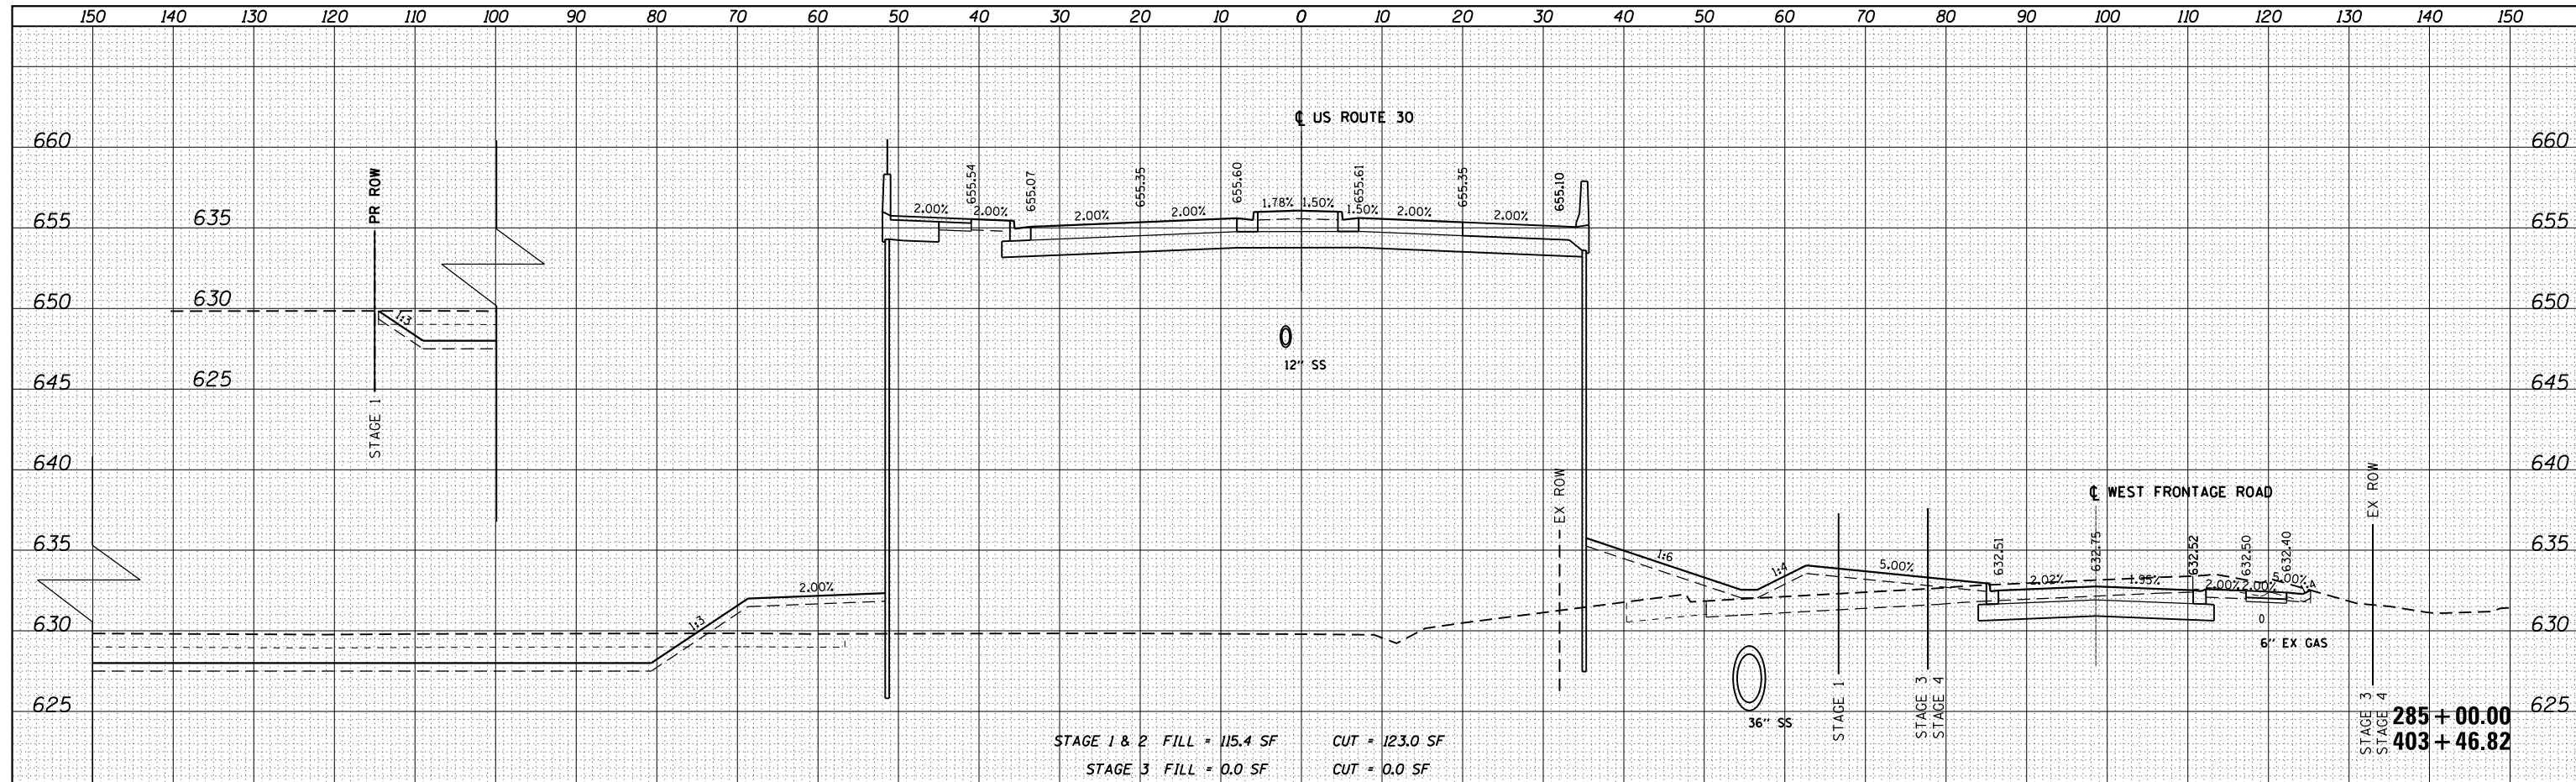

STAGE 1 & 2 FILL = 115.4 SF CUT = 123.0 SF
 STAGE 3 FILL = 0.0 SF CUT = 0.0 SF
 STAGE 4 FILL = 42.0 SF CUT = 44.8 SF

285 + 00.00
 403 + 46.82

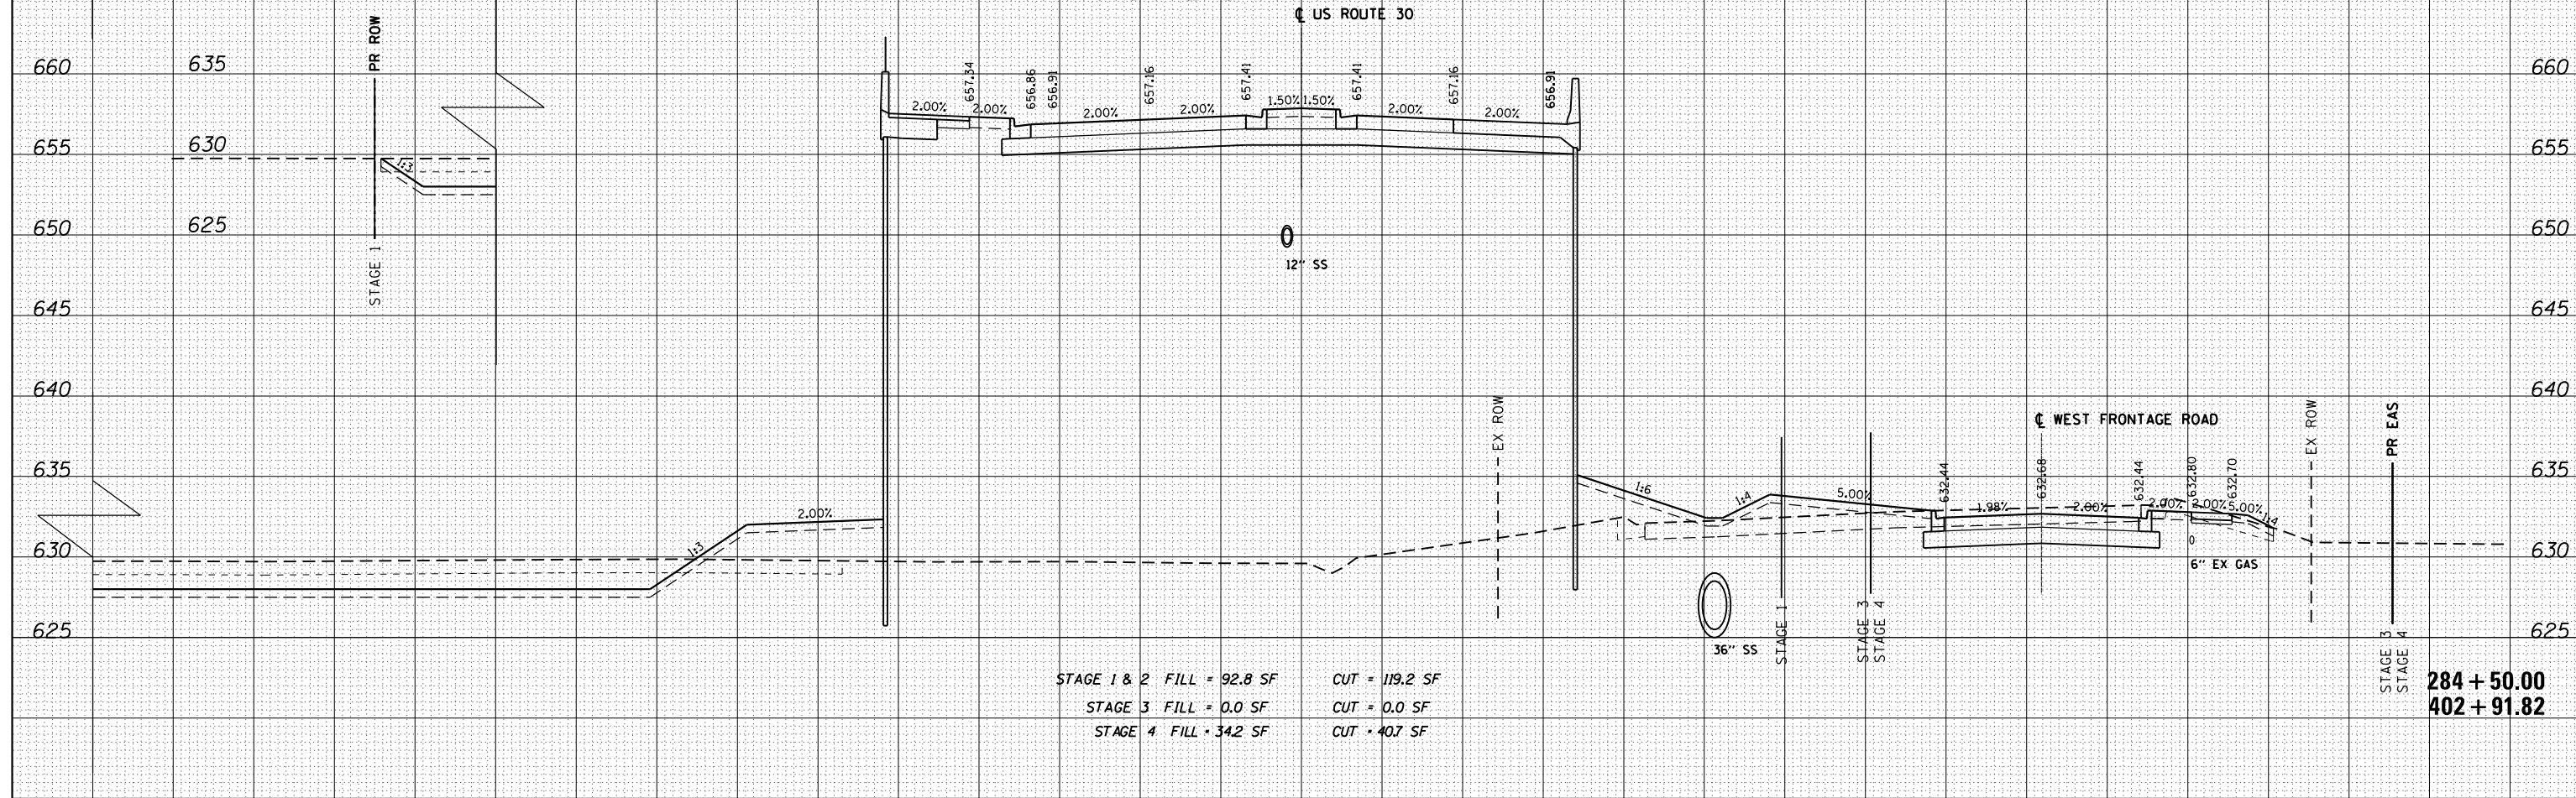

STAGE 1 & 2 FILL = 92.8 SF CUT = 119.2 SF
 STAGE 3 FILL = 0.0 SF CUT = 0.0 SF
 STAGE 4 FILL = 34.2 SF CUT = 40.7 SF

284 + 50.00
 402 + 91.82



USER NAME = hshah	DESIGNED - DSS	REVISD -
	DRAWN - DRP	REVISD -
PLOT SCALE = 20.0000' / in.	CHECKED - VJD	REVISD -
PLOT DATE = 8/13/2013	DATE - 08/14/2013	REVISD -

STATE OF ILLINOIS
 DEPARTMENT OF TRANSPORTATION

US ROUTE 30
 CROSS SECTIONS

SCALE: 1"=5' HORIZ. 1"=5' VERT. SHEET 27 OF 37 SHEETS STA. 284+50.00 TO STA. 285+00.00

F.A. RTE.	SECTION	COUNTY	TOTAL SHEETS	SHEET NO.
			354	337
			CONTRACT NO. 60R19	
ILLINOIS FED. AID PROJECT				