


|              |               |
|--------------|---------------|
| DATE         |               |
| BY           |               |
| FINAL SURVEY | SURVEYED      |
| NOTE BOOK    | PLOTTED       |
| NO.          | TEMPLATE      |
|              | AREAS CHECKED |

|                 |               |
|-----------------|---------------|
| DATE            |               |
| BY              |               |
| ORIGINAL SURVEY | SURVEYED      |
| NOTE BOOK       | PLOTTED       |
| NO.             | TEMPLATE      |
|                 | AREAS CHECKED |

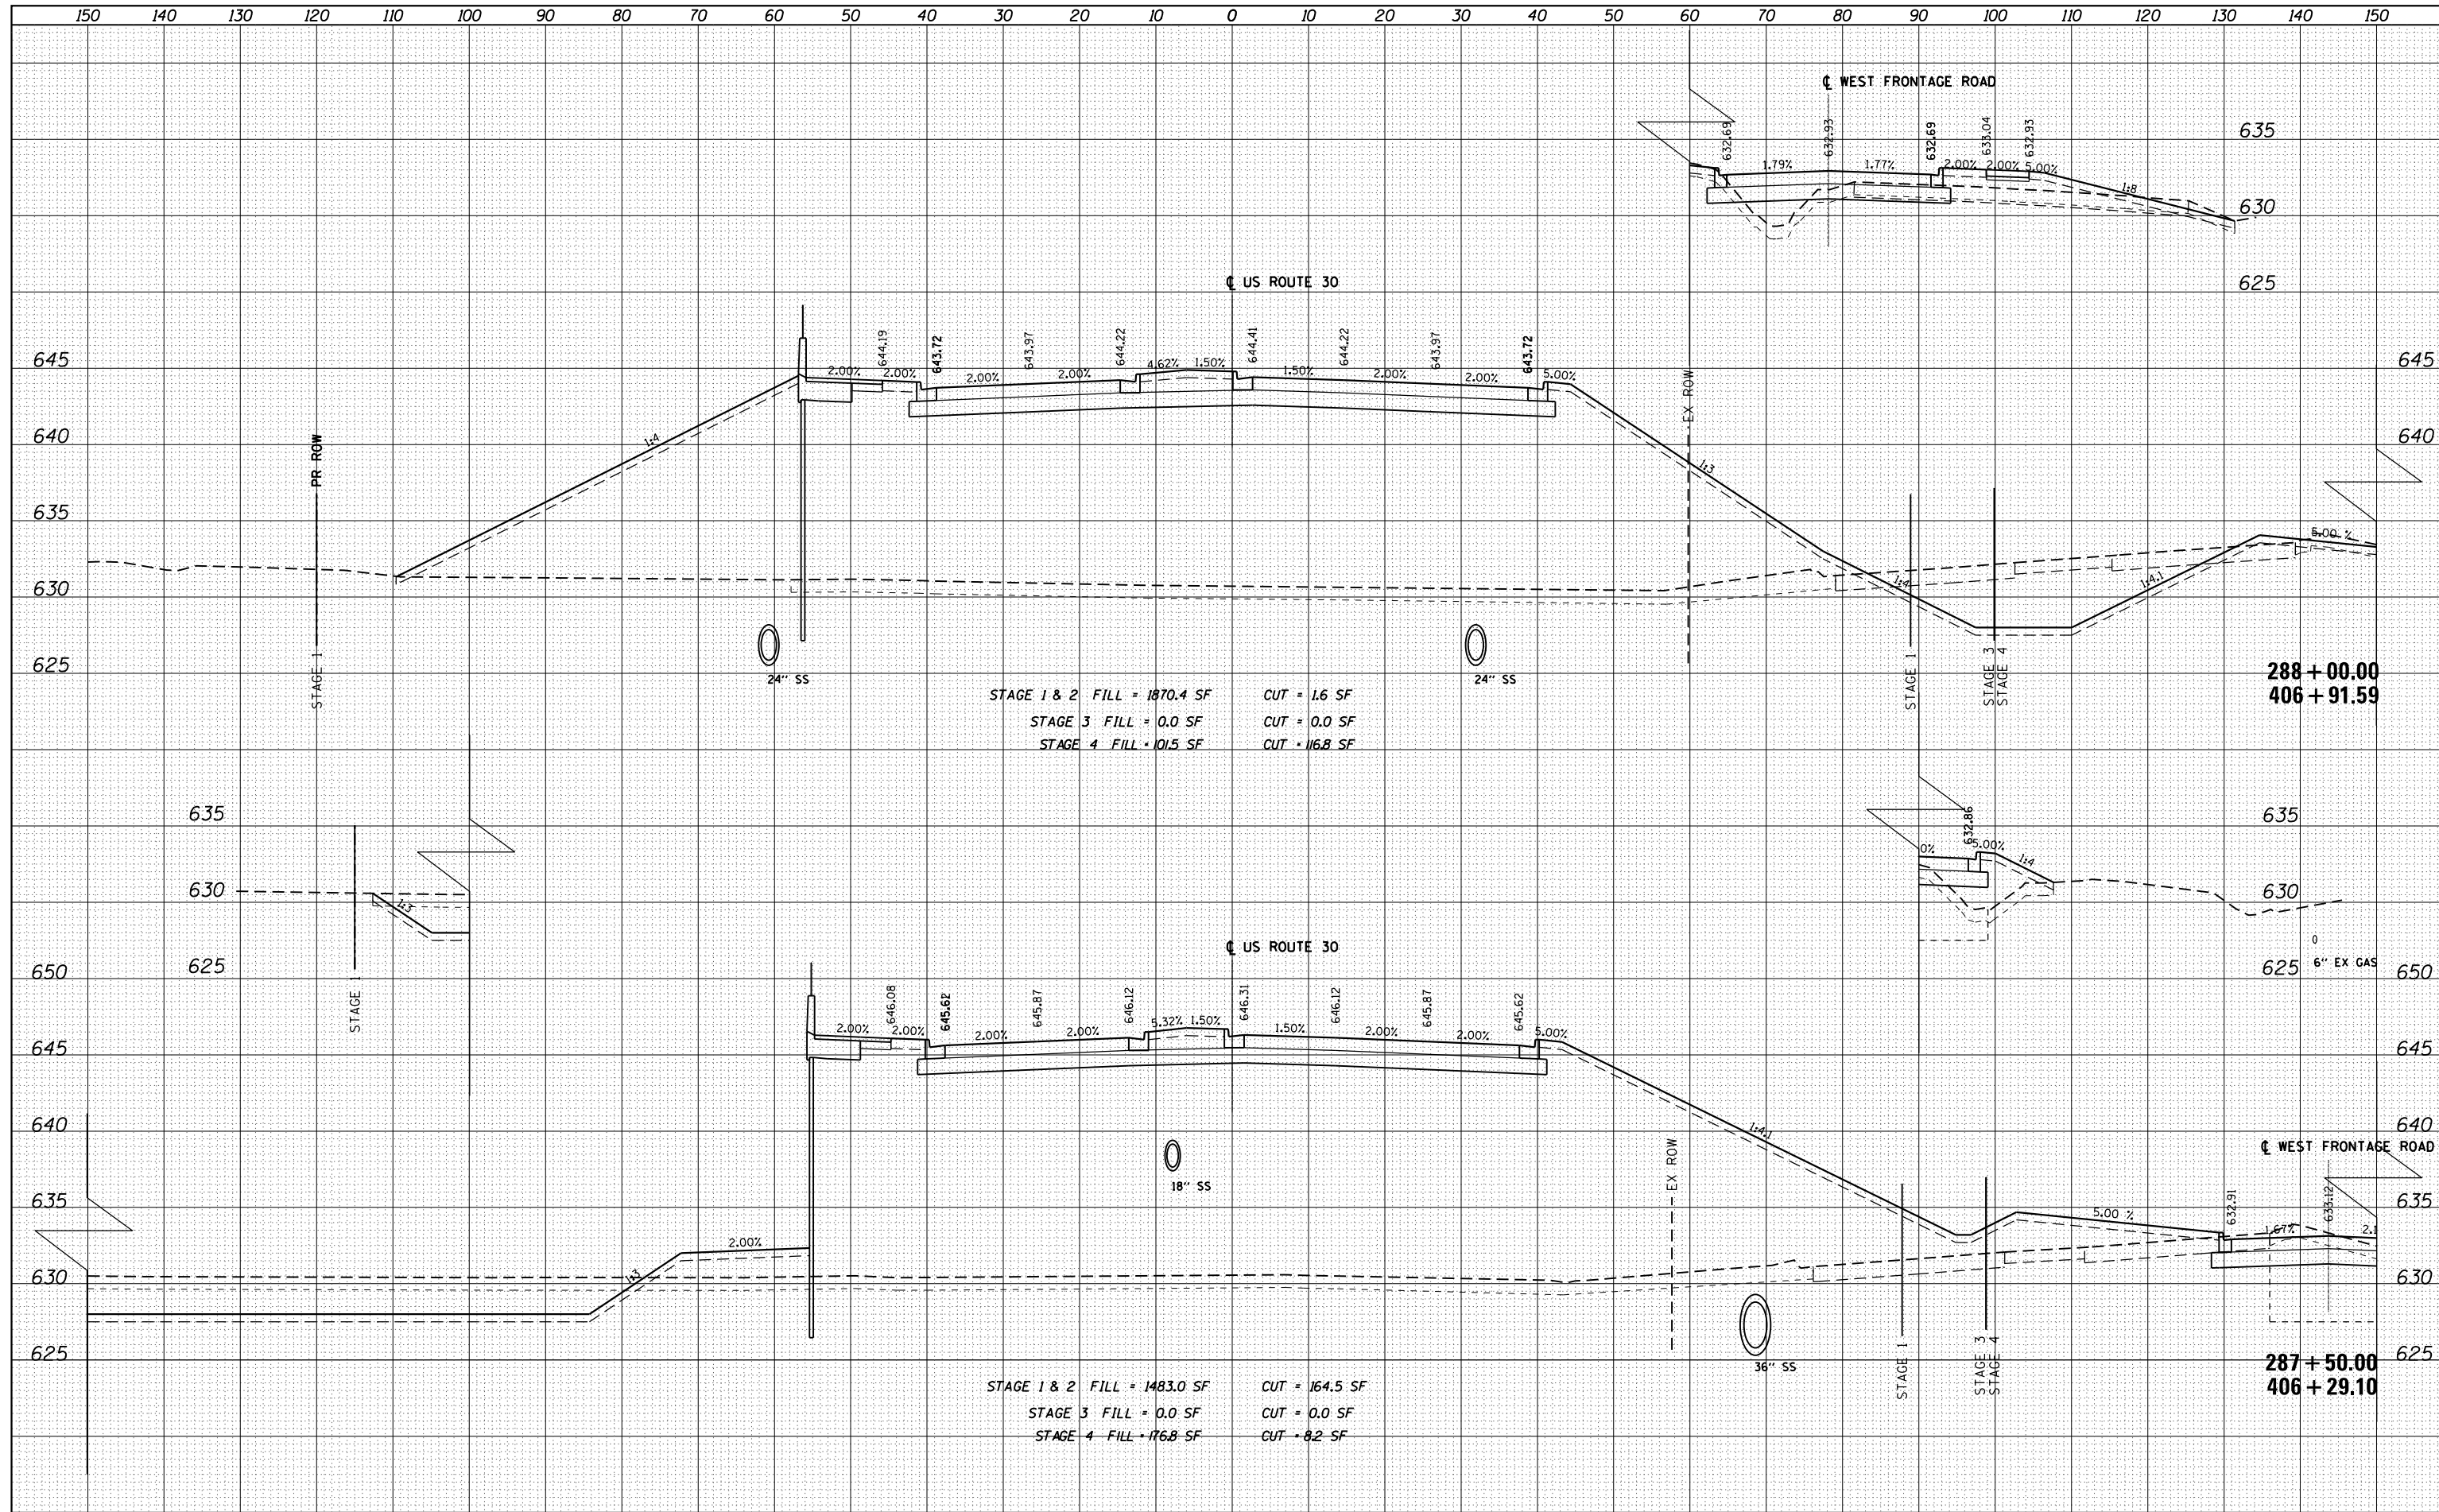

STAGE 1 & 2 FILL = 1870.4 SF CUT = 1.6 SF  
 STAGE 3 FILL = 0.0 SF CUT = 0.0 SF  
 STAGE 4 FILL = 101.5 SF CUT = 116.8 SF

STAGE 1 & 2 FILL = 1483.0 SF CUT = 164.5 SF  
 STAGE 3 FILL = 0.0 SF CUT = 0.0 SF  
 STAGE 4 FILL = 116.8 SF CUT = 8.2 SF



USER NAME = hshah  
 DESIGNED - DSS  
 DRAWN - DRP  
 CHECKED - VJD  
 DATE - 08/14/2013

REVISED -  
 REVISED -  
 REVISED -  
 REVISED -

STATE OF ILLINOIS  
 DEPARTMENT OF TRANSPORTATION

US ROUTE 30  
 CROSS SECTIONS

SCALE: 1"=10' HORIZ. 1"=5' VERT. SHEET 30 OF 37 SHEETS STA. 287+50.00 TO STA. 288+00.00

|                           |         |        |                    |           |
|---------------------------|---------|--------|--------------------|-----------|
| F.A. RTE.                 | SECTION | COUNTY | TOTAL SHEETS       | SHEET NO. |
|                           |         |        | 354                | 340       |
|                           |         |        | CONTRACT NO. 60R19 |           |
| ILLINOIS FED. AID PROJECT |         |        |                    |           |