


| | |
|----------|--|
| DATE | |
| BY | |
| SURVEYED | |
| PLOTTED | |
| TEMPLATE | |
| AREAS | |
| CHECKED | |
| NO. | |

| | |
|----------|--|
| DATE | |
| BY | |
| SURVEYED | |
| PLOTTED | |
| TEMPLATE | |
| AREAS | |
| CHECKED | |
| NO. | |

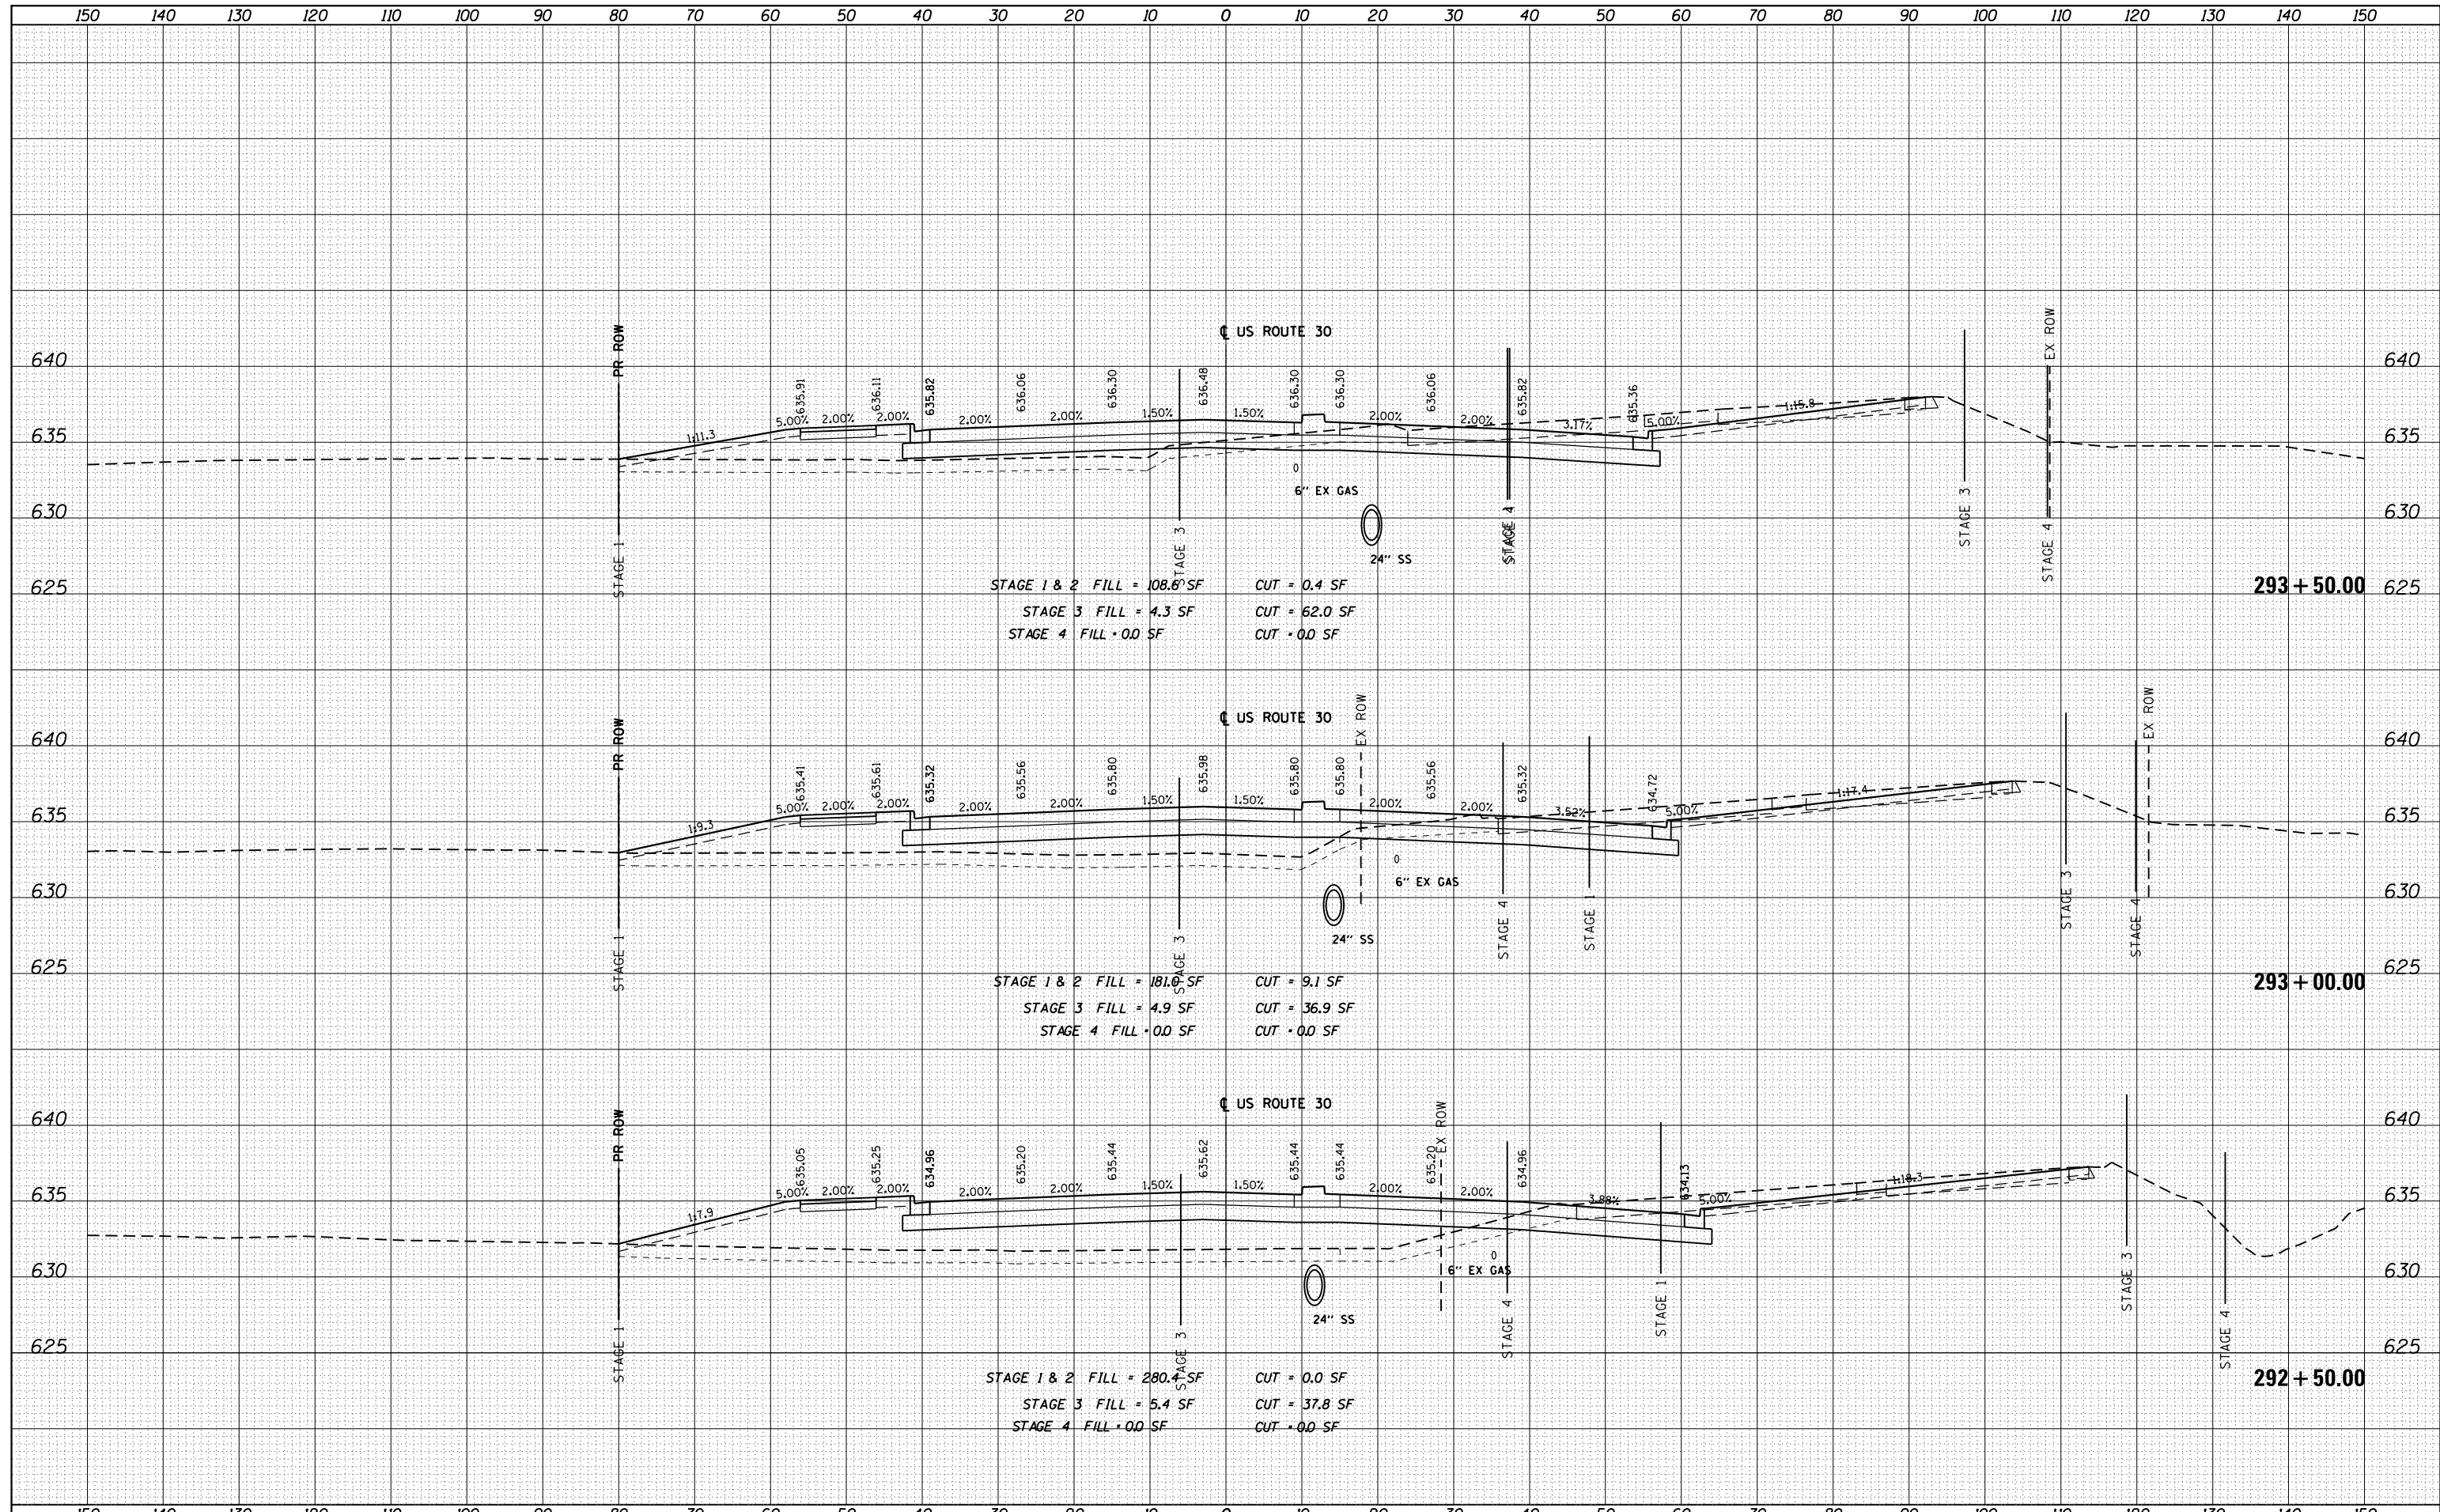

USER NAME = hshah
 DESIGNED - DSS
 DRAWN - DRP
 CHECKED - VJD
 DATE - 08/14/2013
 PLOT SCALE = 20.0000' / in.
 PLOT DATE = 8/13/2013

REVISED -
 REVISED -
 REVISED -
 REVISED -

STATE OF ILLINOIS
DEPARTMENT OF TRANSPORTATION

US ROUTE 30
CROSS SECTIONS

SCALE: 1" = 10' HORIZ. / 1" = 5' VERT. SHEET 34 OF 37 SHEETS STA. 292+50.00 TO STA. 293+50.00

| | | | | |
|---------------------------|---------|--------|--------------|-----------|
| F.A. RTE. | SECTION | COUNTY | TOTAL SHEETS | SHEET NO. |
| | | | 354 | 344 |
| CONTRACT NO. 60R19 | | | | |
| ILLINOIS FED. AID PROJECT | | | | |