
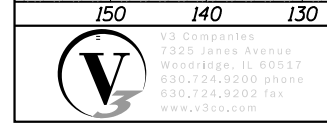


DATE	
BY	
FINISHED SURVEY	
PLOTTED	
TEMPLATE	
NOTE BOOK	
AREAS CHECKED	
NO.	

DATE	
BY	
ORIGINAL SURVEY	
PLOTTED	
TEMPLATE	
NOTE BOOK	
AREAS CHECKED	
NO.	

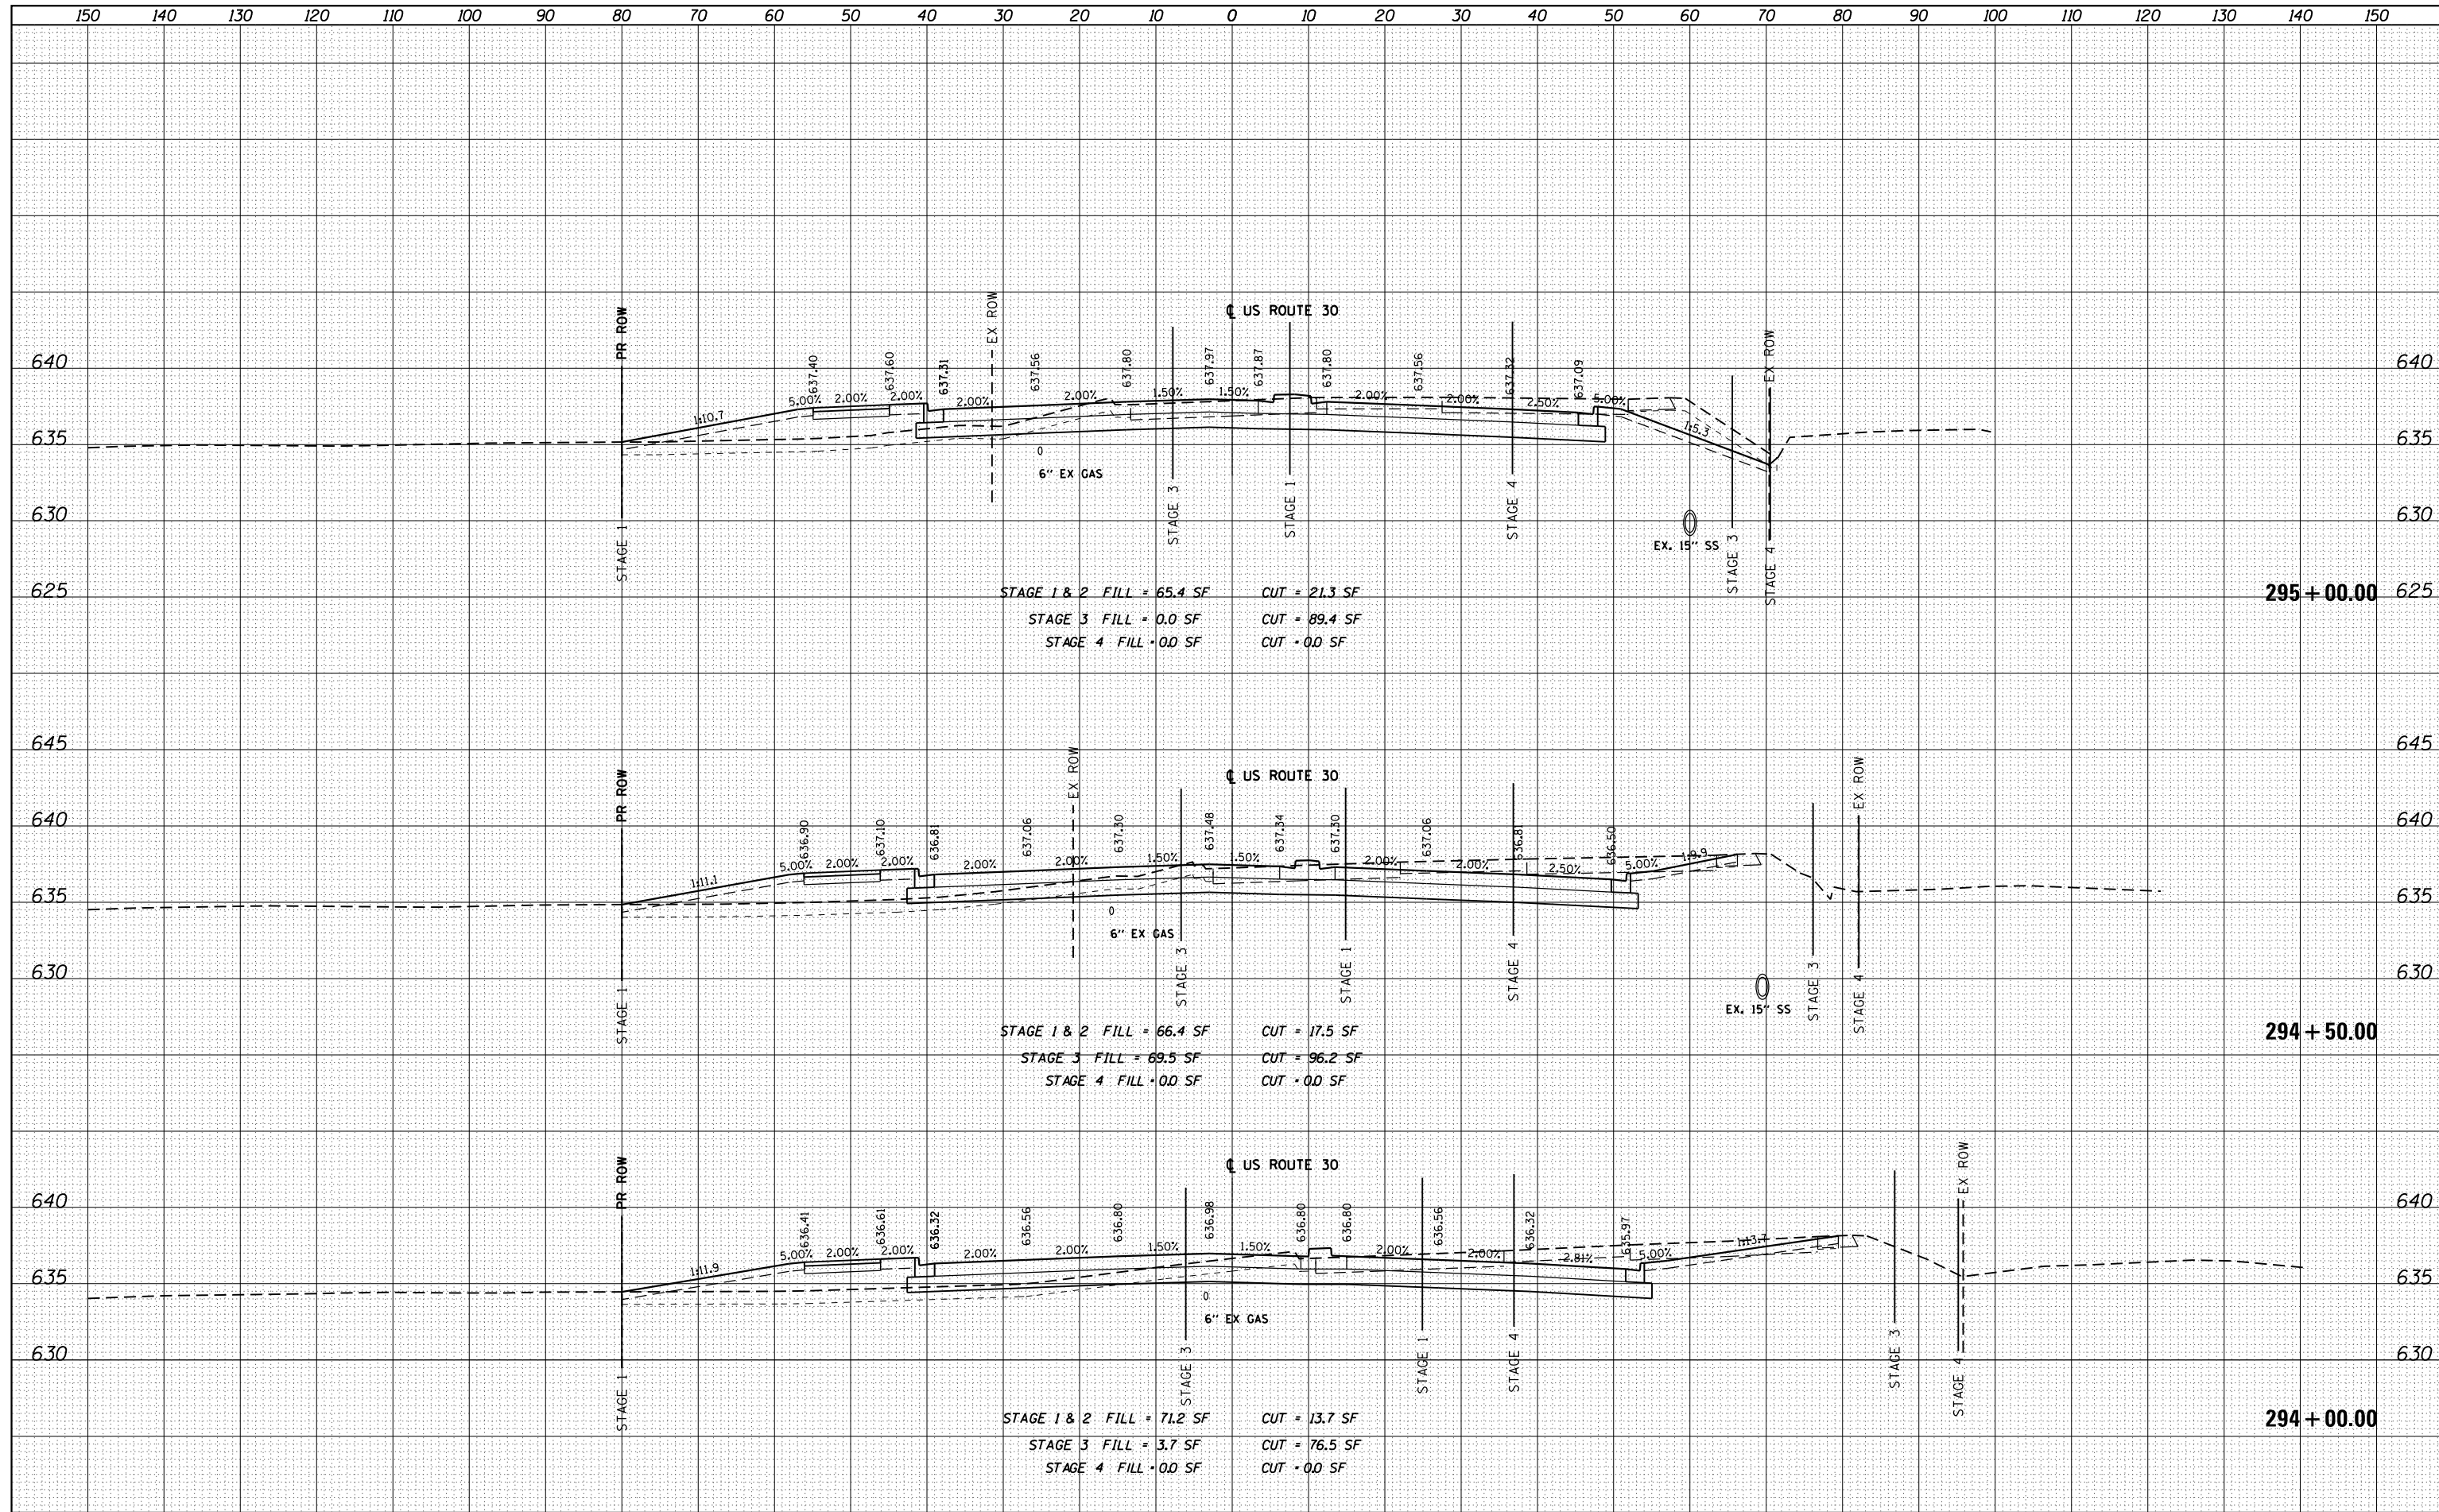

USER NAME = hshah	DESIGNED - DSS	REVISED -
	DRAWN - DRP	REVISED -
PLOT SCALE = 20.0000' / in.	CHECKED - VJD	REVISED -
PLOT DATE = 8/13/2013	DATE - 08/14/2013	REVISED -

**STATE OF ILLINOIS  
DEPARTMENT OF TRANSPORTATION**

<b>US ROUTE 30 CROSS SECTIONS</b>	
SCALE: 1"=5' HORIZ. 1"=5' VERT.	SHEET 35 OF 37 SHEETS
STA. 294+00.00 TO STA. 295+00.00	

F.A. RTE.	SECTION	COUNTY	TOTAL SHEETS	SHEET NO.
			354	345
CONTRACT NO. 60R19				
ILLINOIS FED. AID PROJECT				