


DATE	
BY	
SURVEYED	
PLOTTED	
TEMPLATE	
AREAS	
CHECKED	
FINAL SURVEY	
NOTE BOOK	
NO.	

DATE	
BY	
SURVEYED	
PLOTTED	
TEMPLATE	
AREAS	
CHECKED	
ORIGINAL SURVEY	
NOTE BOOK	
NO.	

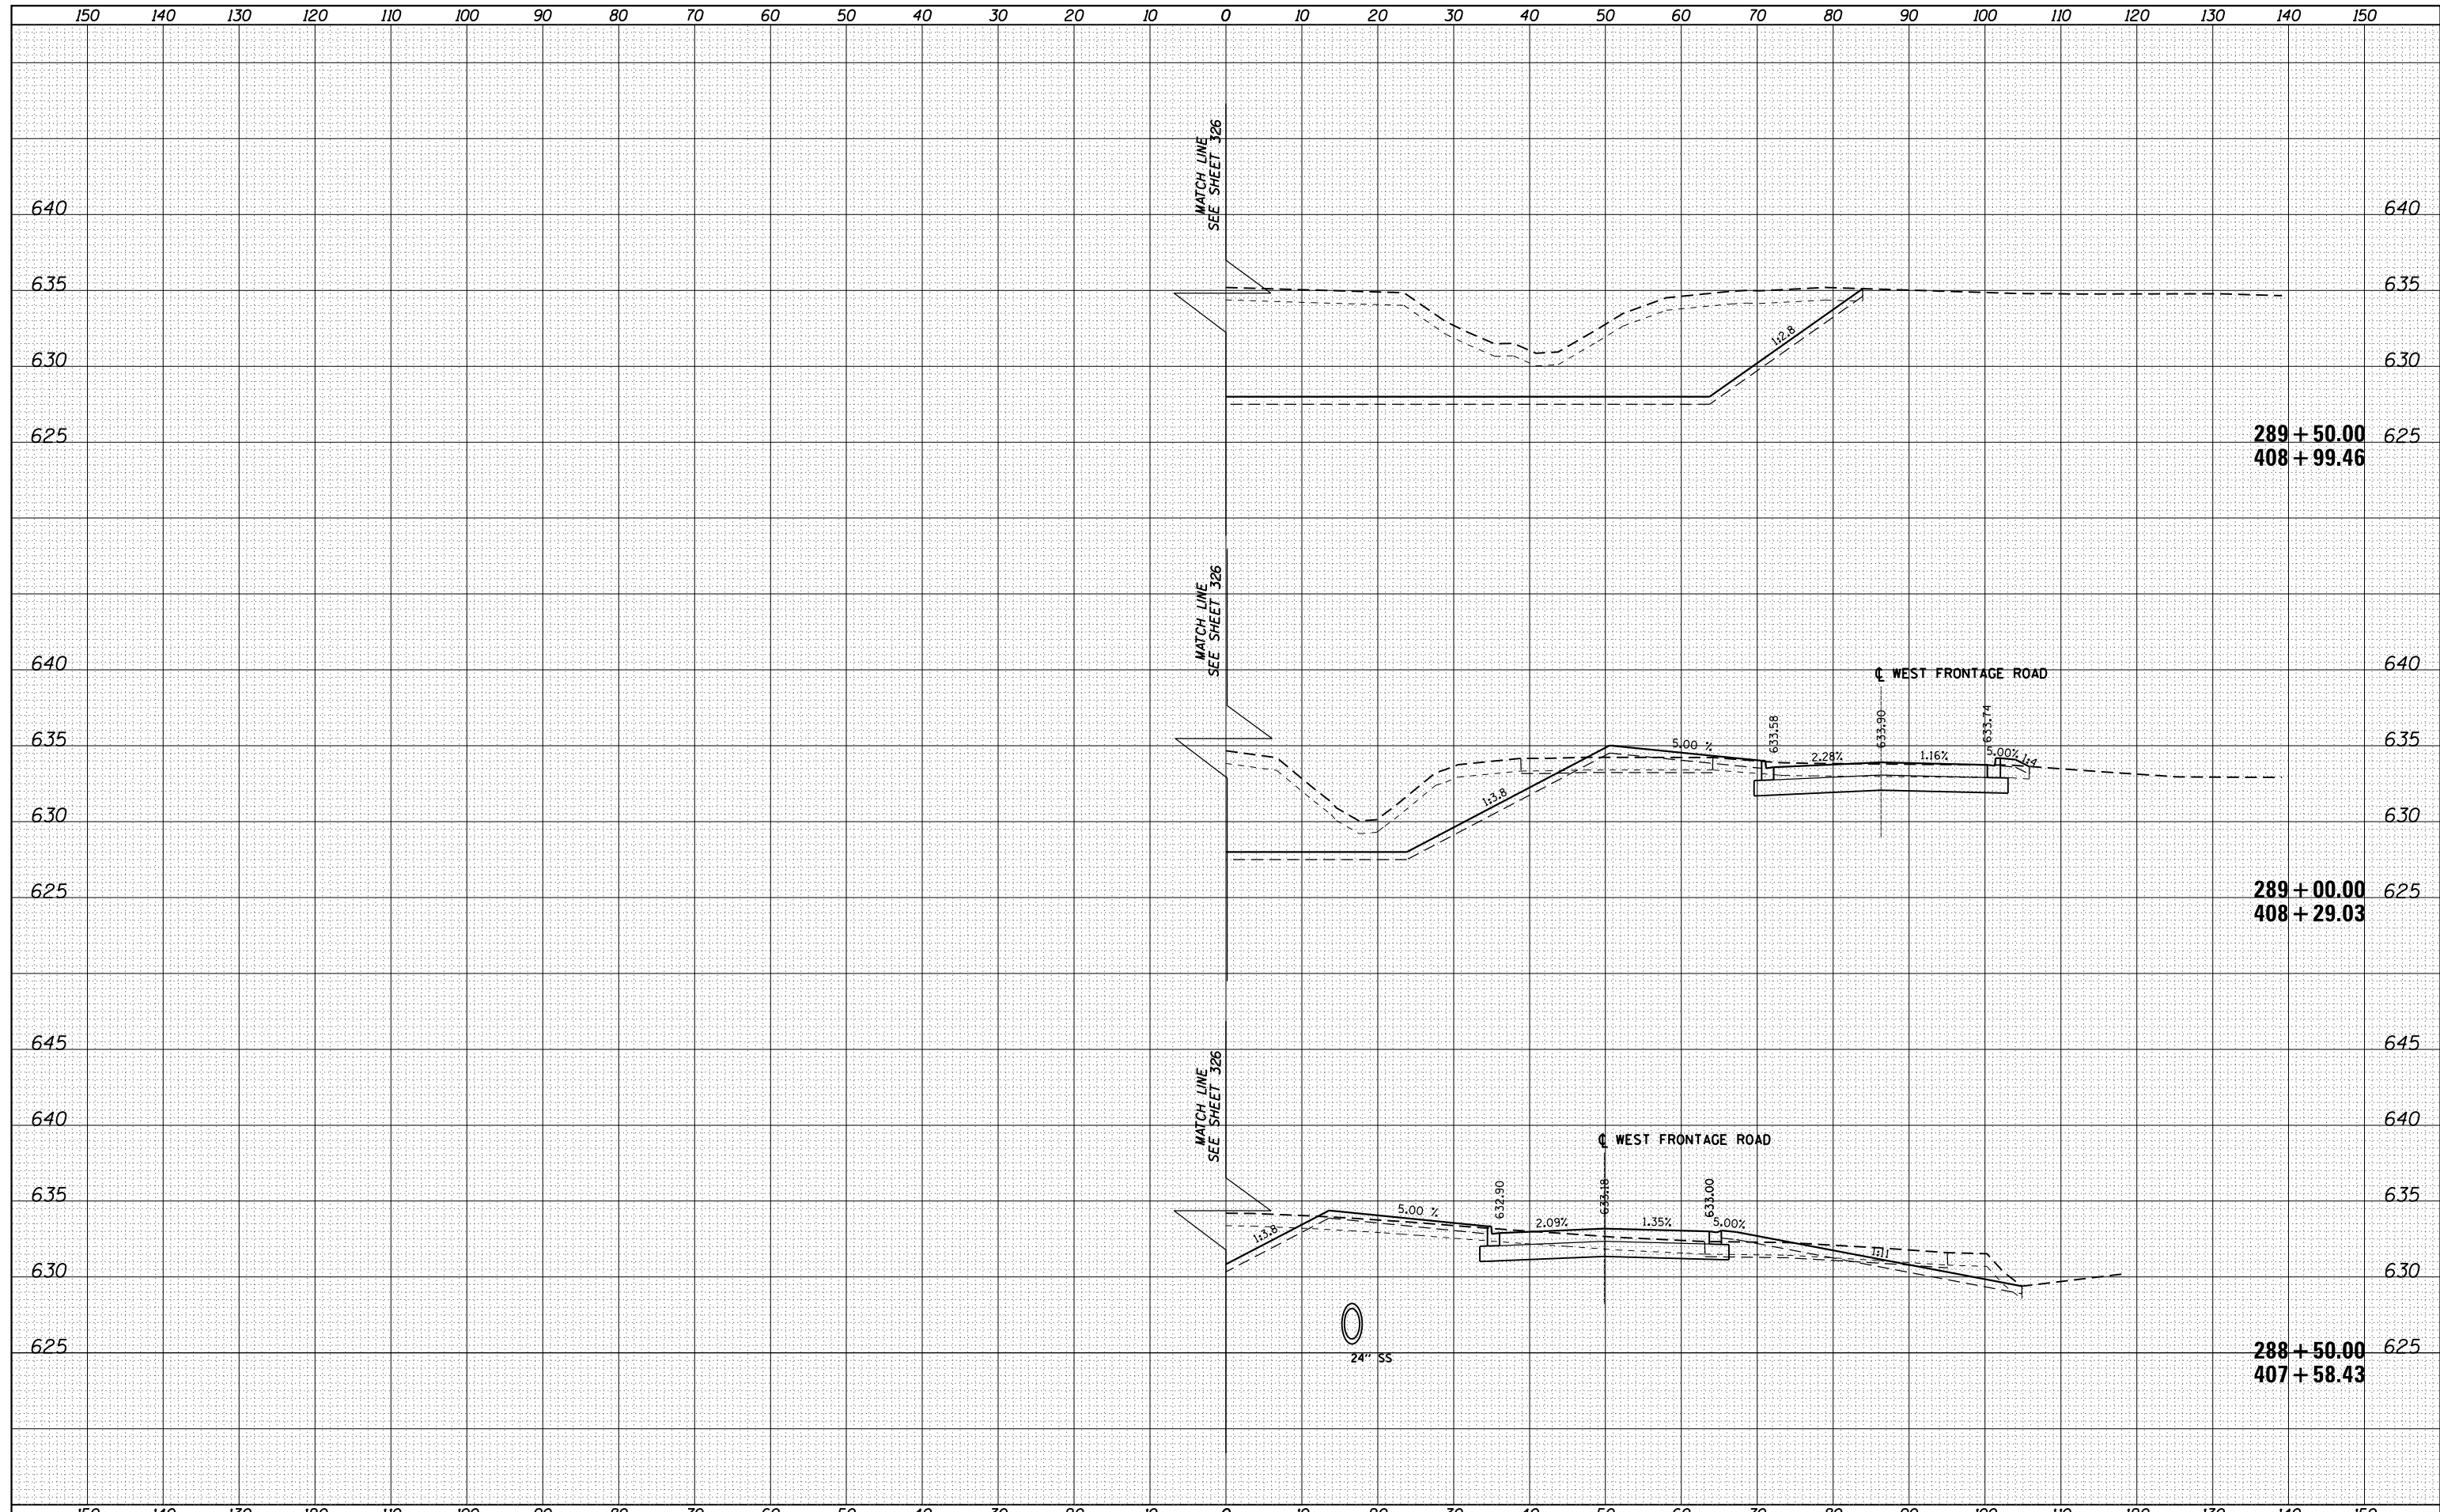

USER NAME = hshah	DESIGNED - DSS	REVISED -
	DRAWN - DRP	REVISED -
PLOT SCALE = 20.0000' / in.	CHECKED - VJD	REVISED -
PLOT DATE = 8/13/2013	DATE - 08/14/2013	REVISED -

**STATE OF ILLINOIS  
DEPARTMENT OF TRANSPORTATION**

**US ROUTE 30  
CROSS SECTIONS**

SCALE: 1"=5' HORIZ. 1"=5' VERT. SHEET 32 OF 37 SHEETS STA. 288+50.00 TO STA. 289+50.00

F.A. RTÉ.	SECTION	COUNTY	TOTAL SHEETS	SHEET NO.
			354	342
				CONTRACT NO. 60R19
ILLINOIS FED. AID PROJECT				