


DATE	
BY	
SURVEYED	
PLOTTED	
TEMPLATE	
AREAS	
CHECKED	
FINAL SURVEY	
NOTE BOOK	
NO.	

DATE	
BY	
SURVEYED	
PLOTTED	
TEMPLATE	
AREAS	
CHECKED	
ORIGINAL SURVEY	
NOTE BOOK	
NO.	

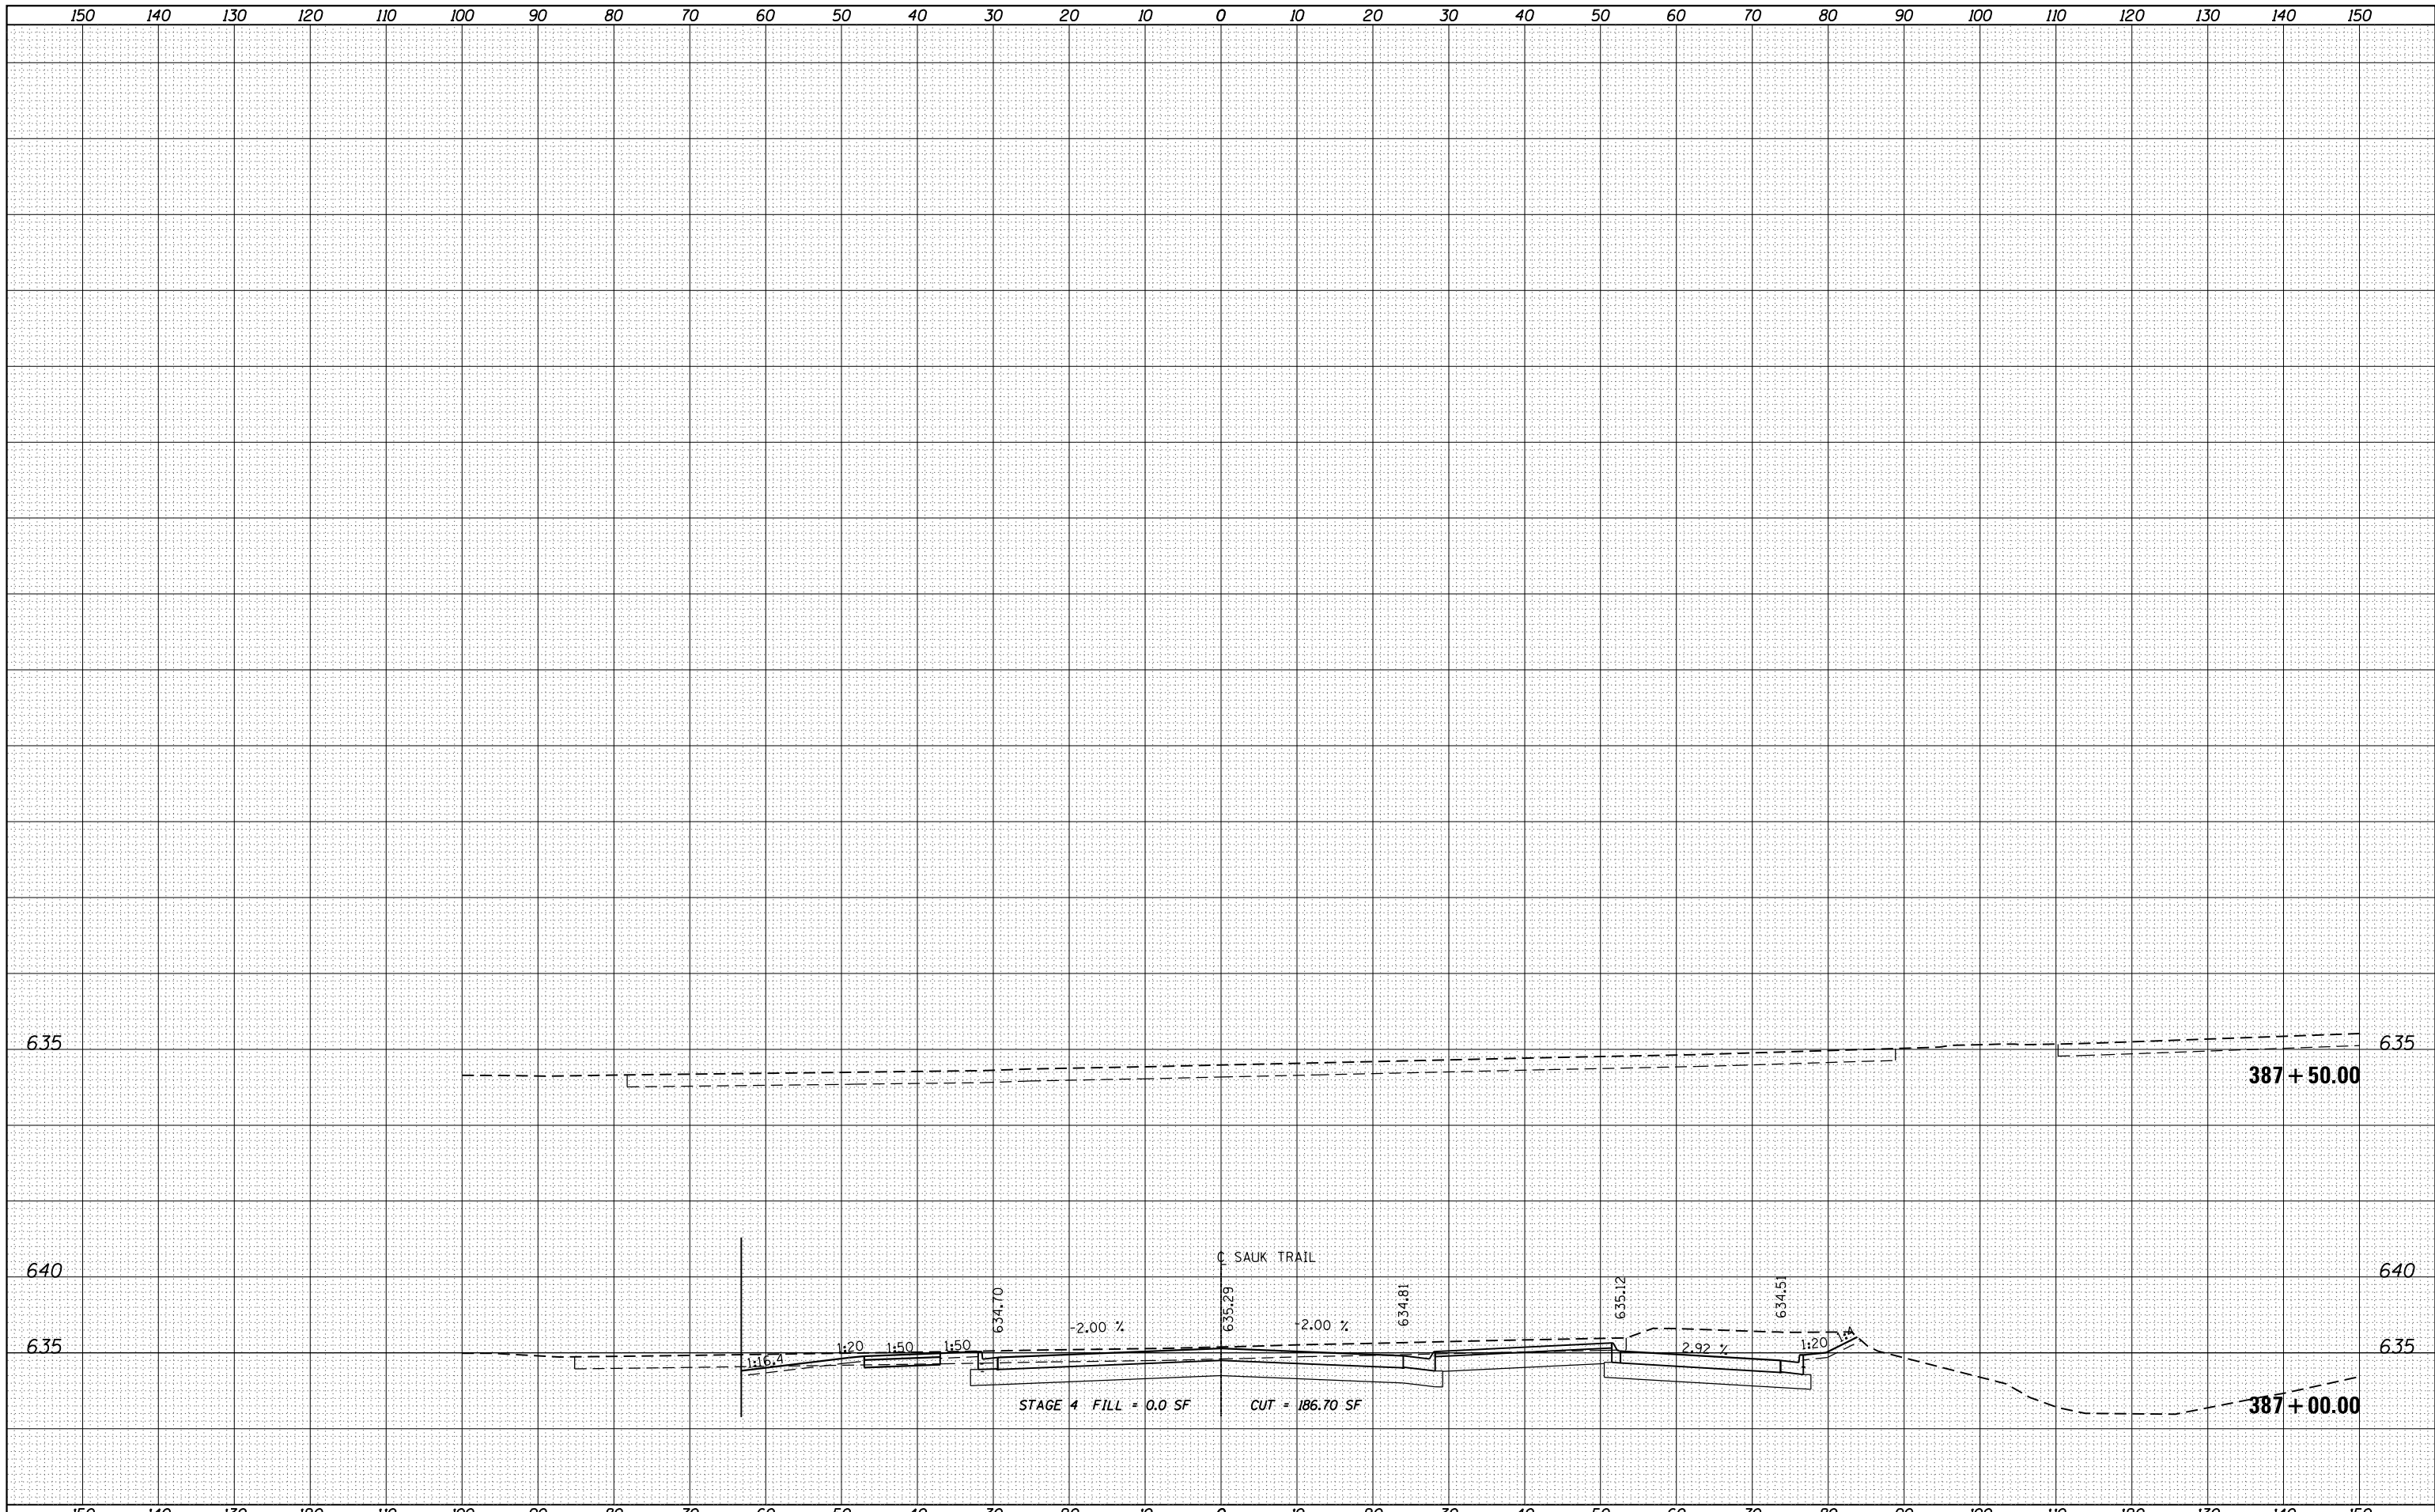

FILE NAME = E:\2011\11176\Drawings\Mstr\T49\CA00 Sheets\016R19-sh-t-xssh-t.02.dgn

USER NAME = hshh	DESIGNED - DSS	REVISÉD -
	DRAWN - DRP	REVISÉD -
PLOT SCALE = 20.0000' / in.	CHECKED - VJD	REVISÉD -
PLOT DATE = 8/13/2013	DATE - 08/14/2013	REVISÉD -

**STATE OF ILLINOIS  
DEPARTMENT OF TRANSPORTATION**

**SAUK TRAIL  
TYPICAL SECTIONS**

SCALE: SHEET NO. 4 OF 4 SHEETS STA. 387+00.00 TO STA. 387+50.00

F.A. RTÉ.	SECTION	COUNTY	TOTAL SHEETS	SHEET NO.
			354	351
CONTRACT NO. 60R19				
ILLINOIS FED. AID PROJECT				