



**CROSS SECTION**  
(LOOKING EAST)

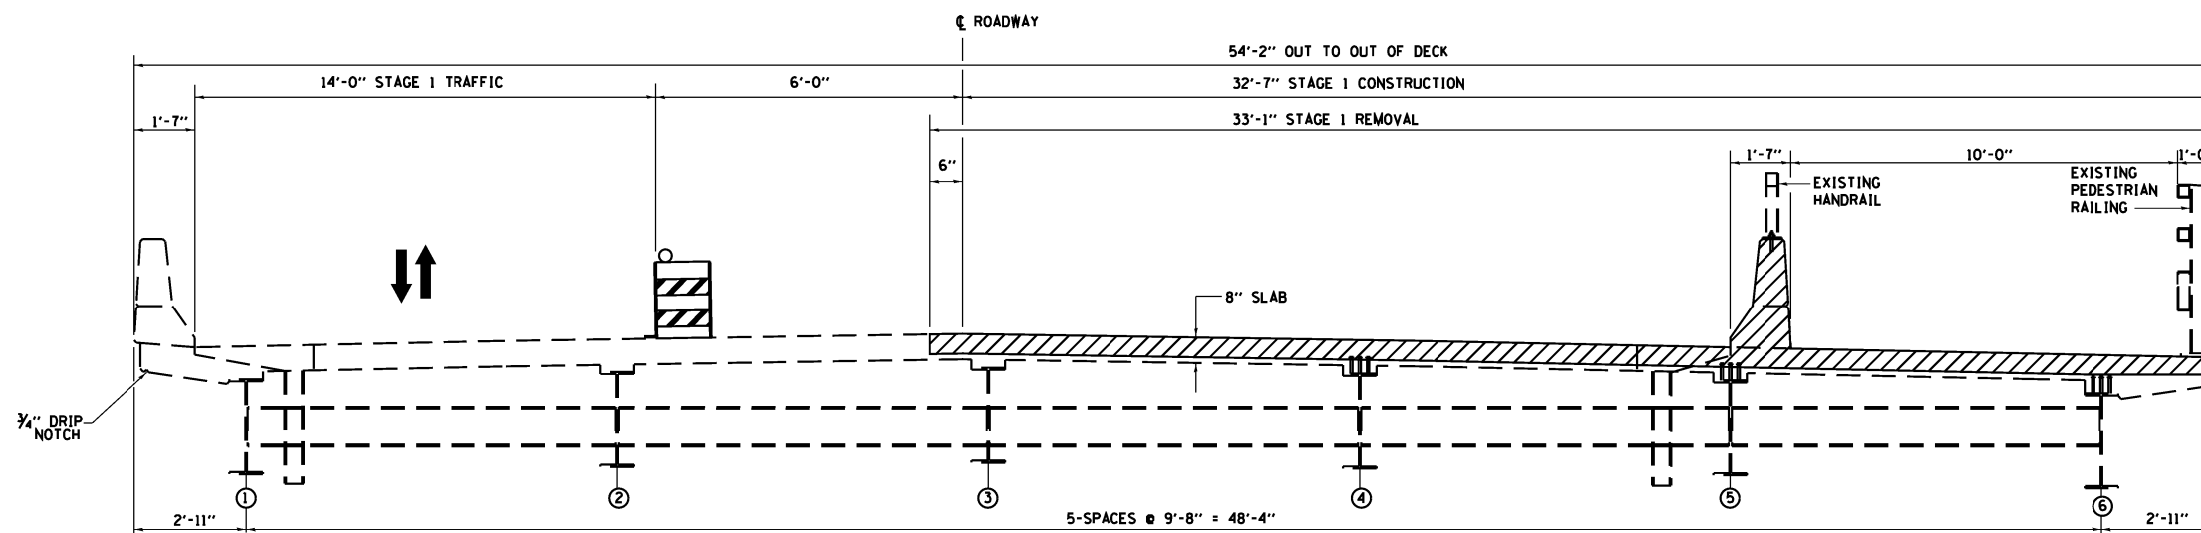

**CROSS SECTION STAGING I**  
(LOOKING EAST)

**LEGEND:**  
 CONCRETE REMOVAL

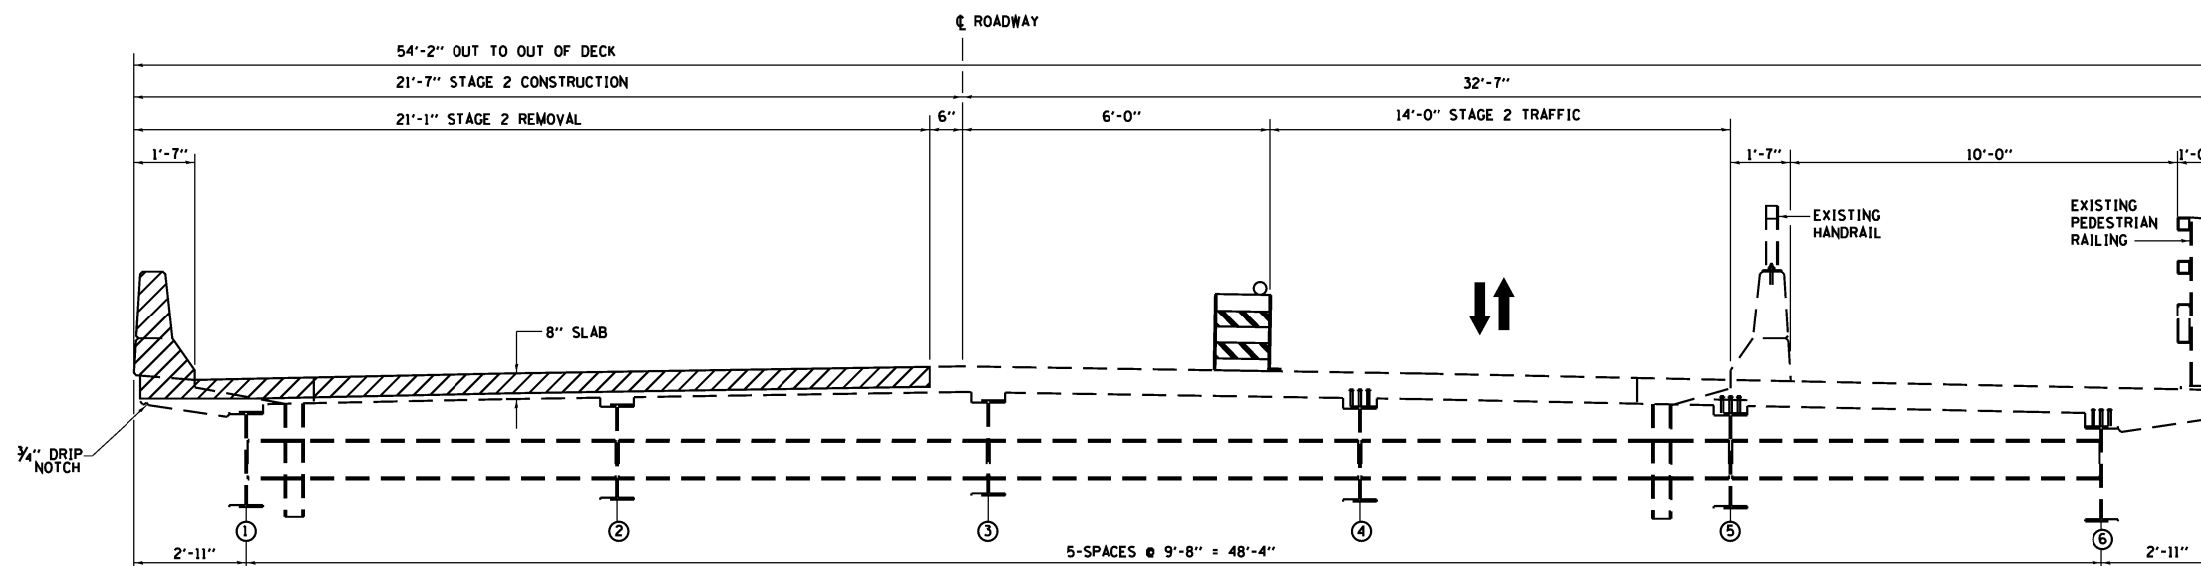

**CROSS SECTION STAGING II**  
(LOOKING EAST)

FILE NAME =	USER NAME = pyrzanowskirb	DESIGNED -	REVISED -	<b>STATE OF ILLINOIS DEPARTMENT OF TRANSPORTATION</b>	<b>CROSS SECTION AND STAGING DETAILS IL 176 (PARK AVE.) OVER DES PLAINES RIVER</b>			F.A.U. RTE.	SECTION	COUNTY	TOTAL SHEETS	SHEET NO.
ct:\pwork\pwork\pyrzanowskirb\030844	ND143112-sht-plan.dgn	DRAWN -	REVISED -					1238	P-2-1-1(12)	LAKE	25	10
Default	PLOT SCALE = 100.0000' / 1in.	CHECKED -	REVISED -		SCALE: SHEET OF SHEETS STA. TO STA.			<b>CONTRACT NO. 60777</b>				
	PLOT DATE = 2/11/2014	DATE -	REVISED -		ILLINOIS FED. AID PROJECT							