


* MUST BE REMOVED IF FLAGGER IS NOT PRESENT FOR MORE THAN ONE HOUR.

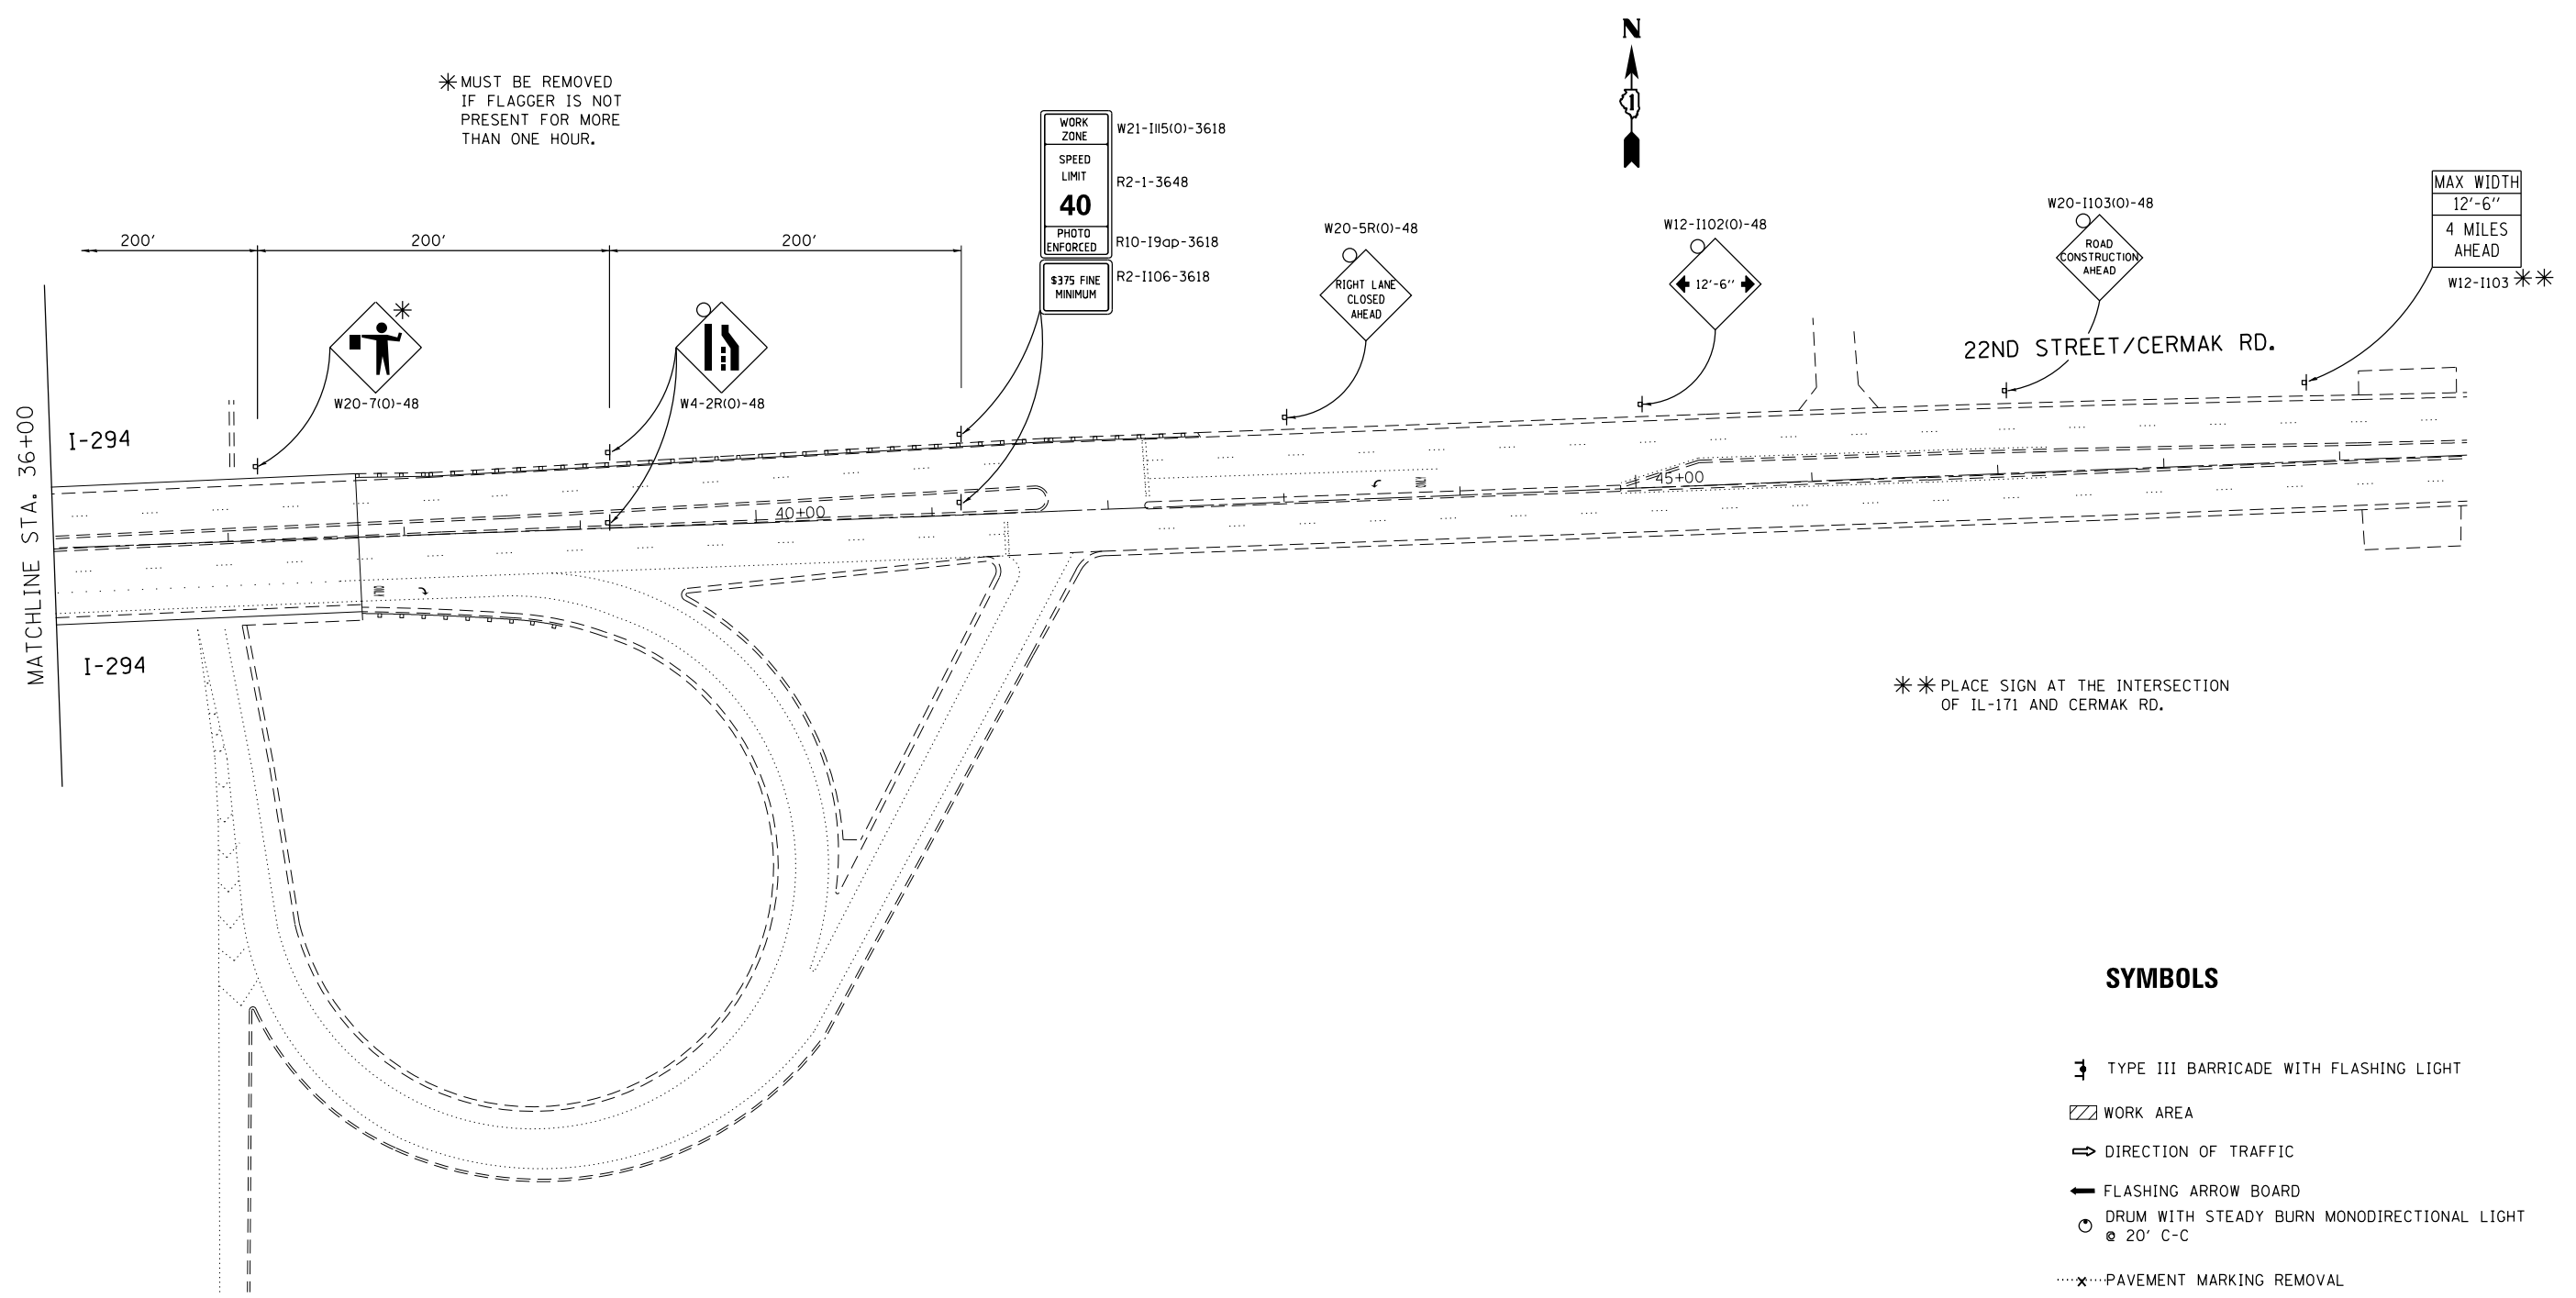

** PLACE SIGN AT THE INTERSECTION OF IL-171 AND CERMAK RD.

SYMBOLS

- ⚡ TYPE III BARRICADE WITH FLASHING LIGHT
- ▨ WORK AREA
- ➡ DIRECTION OF TRAFFIC
- ⬅ FLASHING ARROW BOARD
- DRUM WITH STEADY BURN MONODIRECTIONAL LIGHT @ 20' C-C
- ⋯x⋯ PAVEMENT MARKING REMOVAL

FILE NAME =	USER NAME = hardnettbr	DESIGNED -	REVISED -
c:\pwork\pwork\hardnettbr\d0346961\034113-shit-plan.dgn		DRAWN -	REVISED -
Default	PLOT SCALE = 100.0000' / in.	CHECKED -	REVISED -
	PLOT DATE = 2/10/2014	DATE -	REVISED -

**STATE OF ILLINOIS
DEPARTMENT OF TRANSPORTATION**

**22ND ST OVER EAST WEST CONNECTOR (I-88 & I-294 RAMPS)
PARAPET REPLACEMENT - TRAFFIC CONTROL PLAN STAGE II**

F.A.U. RTE.	SECTION	COUNTY	TOTAL SHEETS	SHEET NO.
1453	T-6-23-1-2	DUPAGE	19	14
STRUCTURE 022-2002			CONTRACT NO. 60W58	
ILLINOIS FED. AID PROJECT				

SCALE: SHEET 2 OF 2 SHEETS STA. TO STA.