


PROPOSED TEMP PAVEMENT MARKINGS AND TRAFFIC CONTROL DEVICES

- (A) TEMP EPOXY PVT MK LINE 4 (SOLID WHITE)
- (B) TEMP EPOXY PVT MK LINE 4 (SOLID YELLOW)
- (C) TEMP EPOXY PVT MK LINE 8 (SOLID WHITE)
- (D) TEMP EPOXY PVT MK LINE 12 (WHITE CHEVRONS @ 45°, 30' SPACING) (TYP)
- (E) TEMP EPOXY PVT MK LINE 5 (10' DASH 30' SKIP, WHITE)
- (F) TEMP EPOXY PVT MK LINE 4 (2' DASH 6' SKIP, WHITE)
- (G) TYPE II BARRICADE OR DRUMS WITH STEADY BURN MONODIRECTIONAL LIGHT @ 50' C-C (TYP) ON TAPERS AND @ 100' C-C (TYP) ON TANGENTS
- (H) TYPE II BARRICADE OR DRUMS WITH STEADY BURN MONODIRECTIONAL LIGHT @ 50' C-C (TYP) ON RAMP TAPERS
- (I) DIRECTIONAL INDICATOR BARRICADE WITH STEADY BURN MONODIRECTIONAL LIGHT @ 50' C-C
- (J) TEMP CONC BARRIER @ 12:1 ON TAPERS UNLESS OTHERWISE NOTED
- (K) IMP ATTN TEMP FRN TL3

- NOTE:**
1. DENOTES LAYOUT POINT NUMBER, SEE SHEET 38 FOR LAYOUT INFORMATION
 2. SEE SHEET 37 FOR LEGEND AND TYPICAL SECTIONS
 3. SEE SHEET 37 FOR TEMPORARY WIDENING TYPICAL SECTION

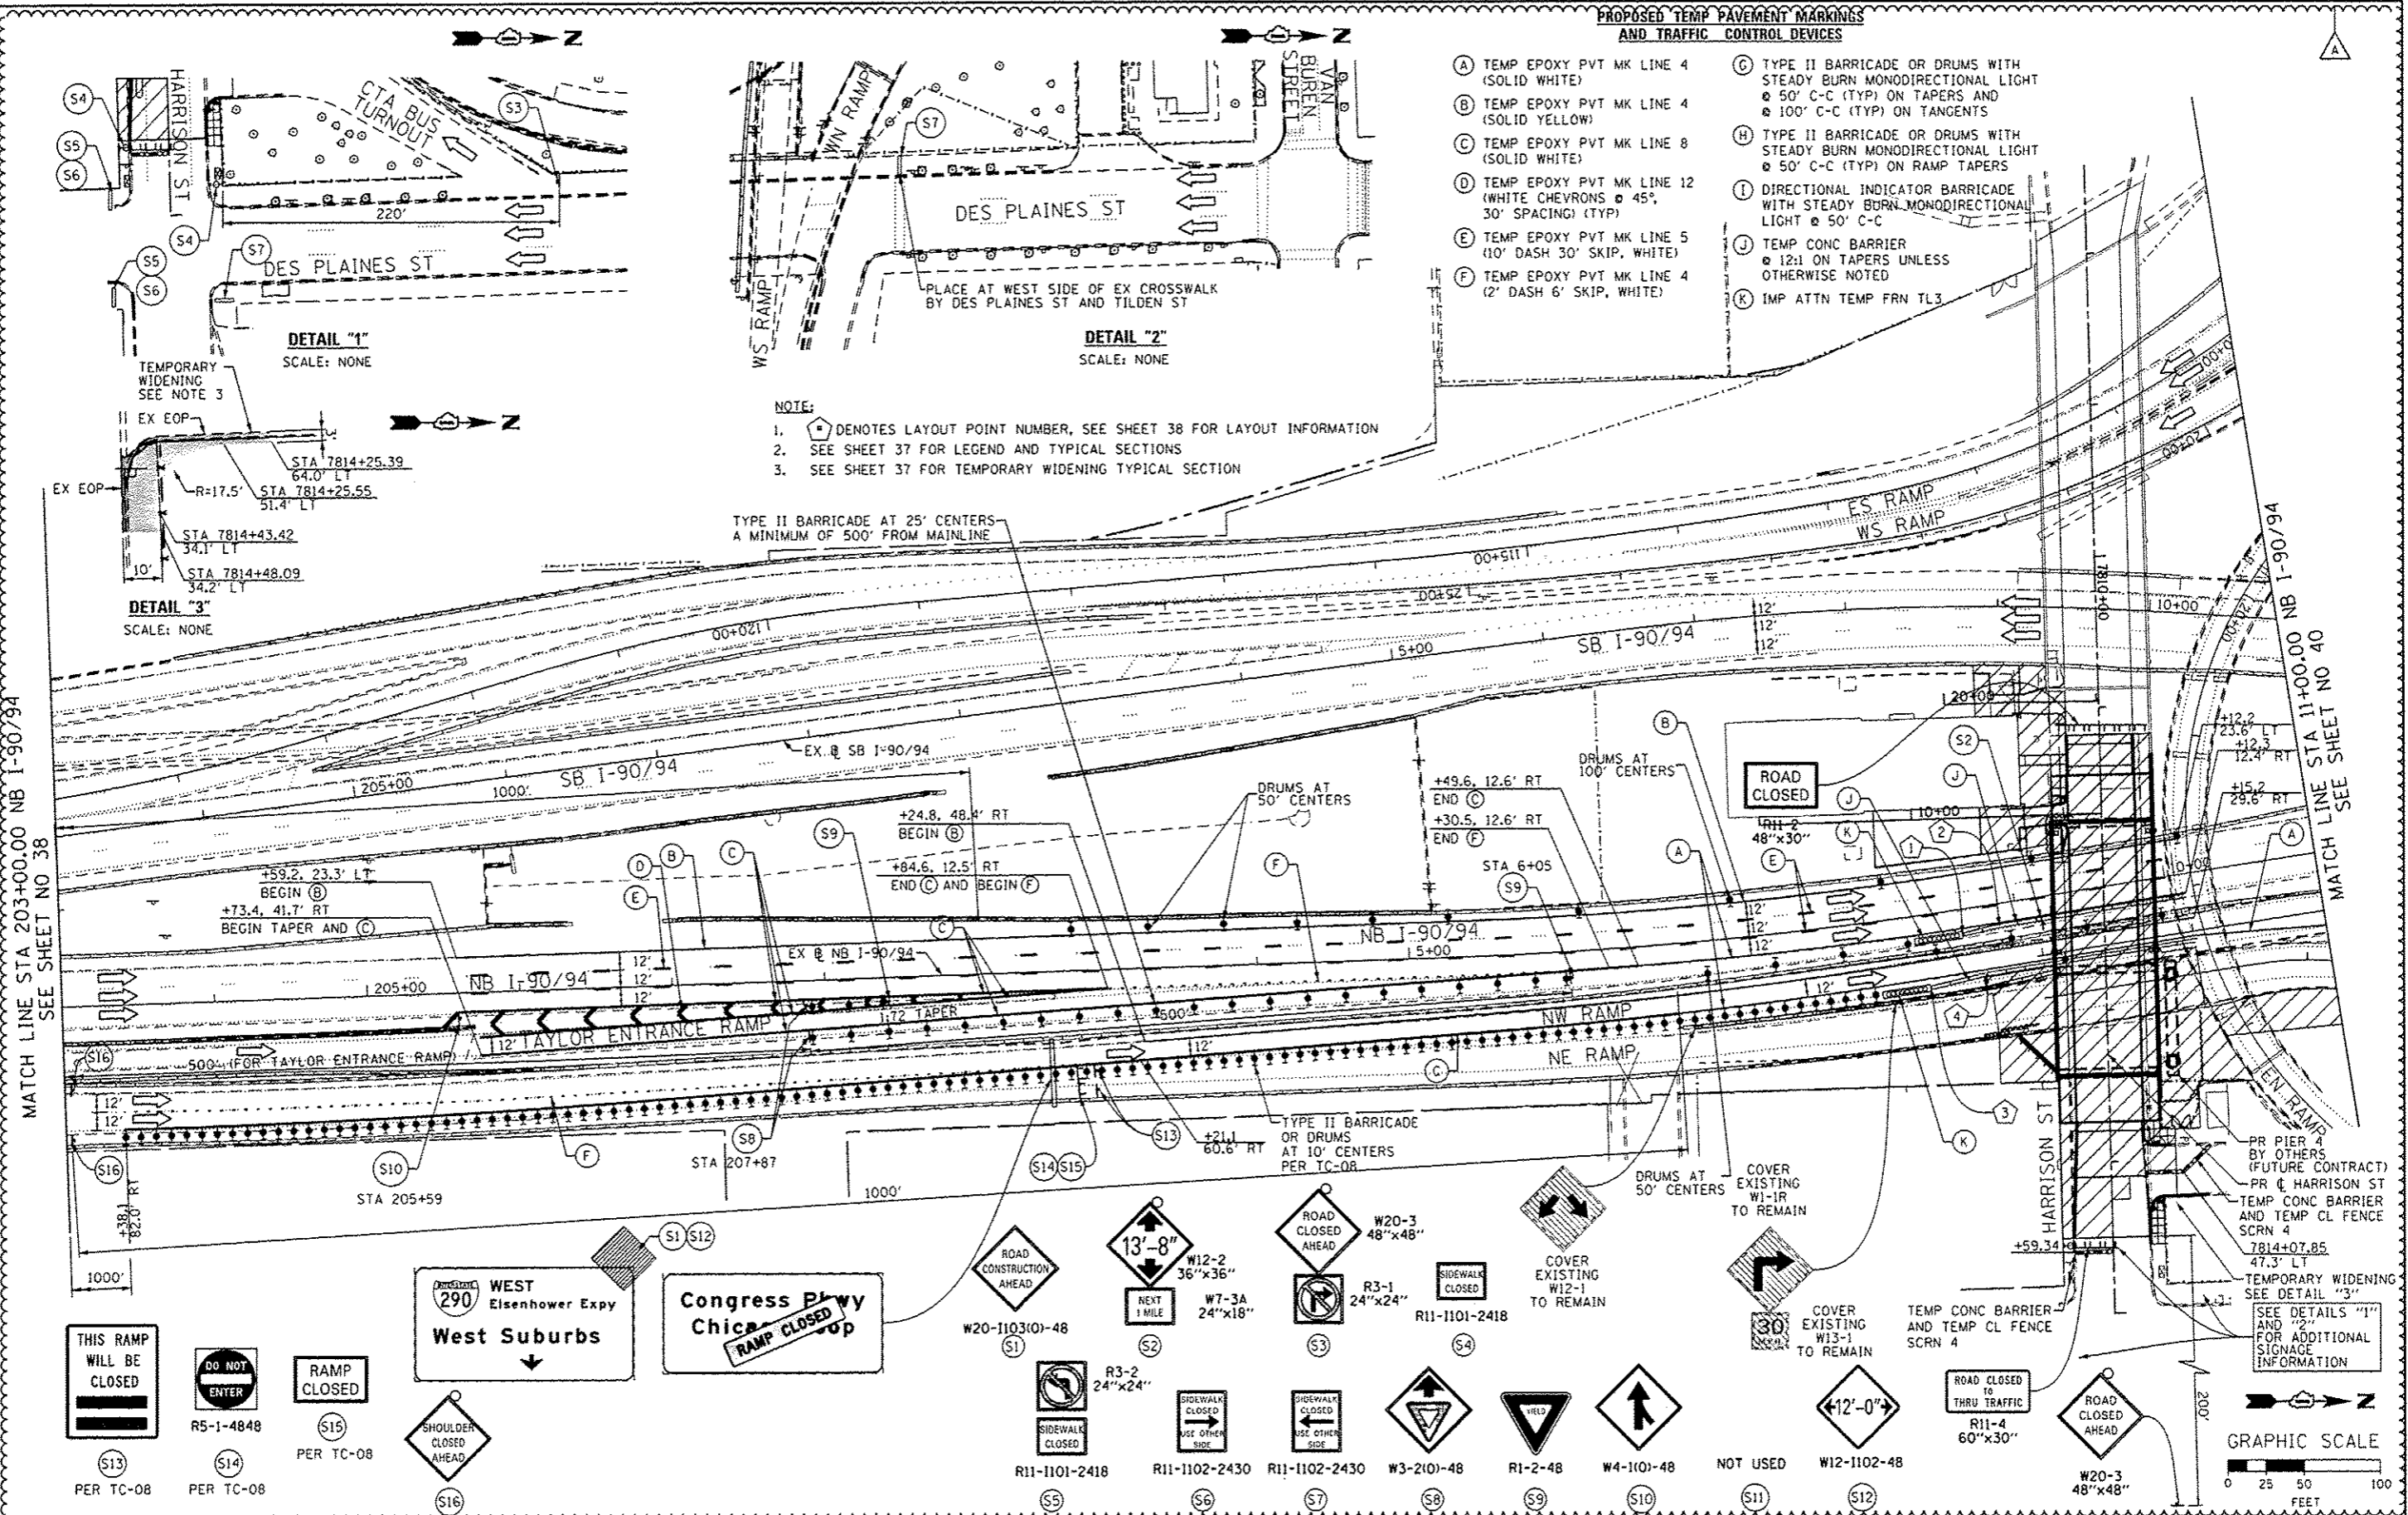

<p>303 EAST WEAVER DRIVE, SUITE 1400 CHICAGO, IL 60601-5216 PHONE: (312) 373-1700 FAX: (312) 373-8400</p>	DESIGNED - OPS DRAWN - OPS CHECKED - DBM DATE - 02/19/14	REVISED - 04/03/2014 REVISED - REVISED - REVISED -	STATE OF ILLINOIS DEPARTMENT OF TRANSPORTATION	SUGGESTED STAGES OF CONSTRUCTION AND TRAFFIC CONTROL PLAN STAGE 1 SCALE: 1" = 50' SHEET 2 OF 3 SHEETS STA. TO STA.	F.A.I. RTE. 90/94/290	SECTION 2013-036R	COUNTY COOK	TOTAL SHEETS 256	SHEET NO. 39
	USER NAME - pmarino PLOT SCALE - 1/8"=1'-0" PLOT DATE - 4/4/2014	CONTRACT NO. 60W71 ILLINOIS REG. AID PROJECT							