


FILE PATH: \\a1\388029\proj\11\accconline\local\p\ae\c0080\Documents\11\americas\Transportation\60W71\Contract\Sheet\0168M71-Str-Staging2-B3.dgn

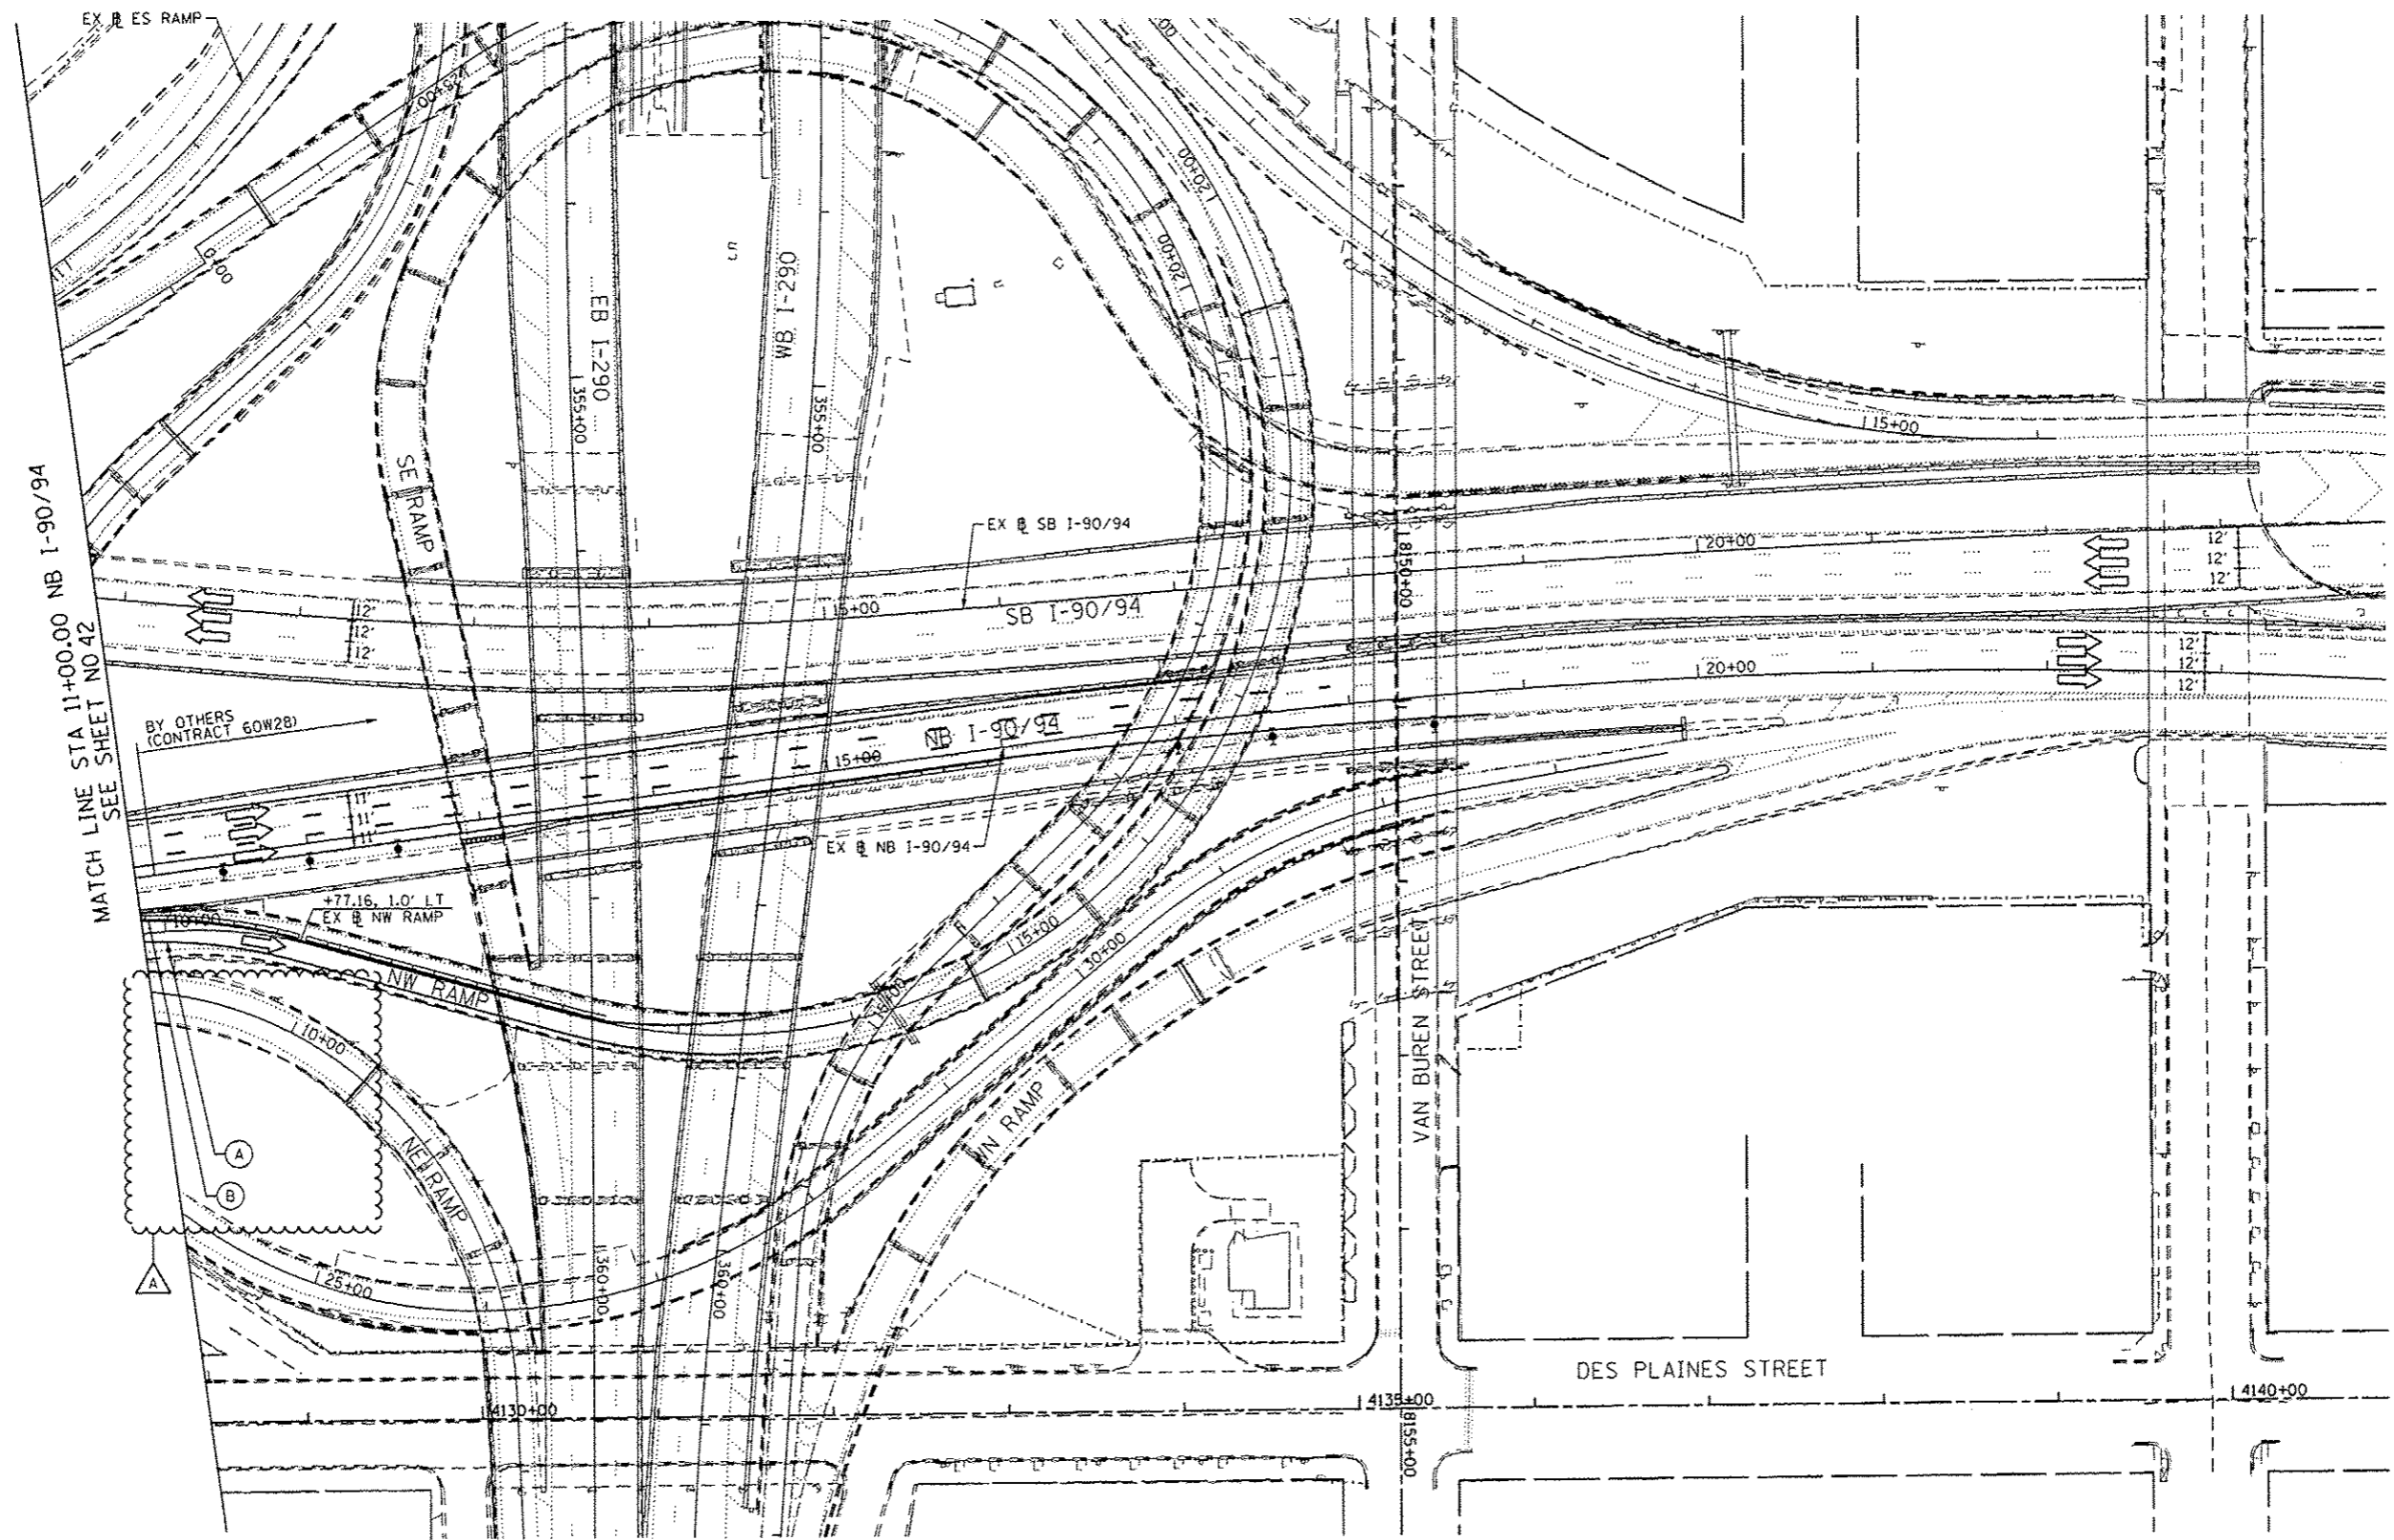

0168M71-Str-Staging2-B3.dgn  
 USER NAME \* pimerno  
 PLOT SCALE \* 100.0000' / in.  
 PLOT DATE \* 4/4/2014

DESIGNED - OPS	REVISED -  04/03/2014
DRAWN - OPS	REVISED -
CHECKED - DBM	REVISED -
DATE - 12/20/13	REVISED -

STATE OF ILLINOIS  
 DEPARTMENT OF TRANSPORTATION

SUGGESTED STAGES OF CONSTRUCTION AND TRAFFIC CONTROL PLAN  
 STAGE 2

SCALE: 1" = 50' SHEET 3 OF 3 SHEETS STA. TO STA.

F.A.I. RTE.	SECTION	COUNTY	TOTAL SHEETS	SHEET NO.
90/94/290	2013-036R	COOK	256	43
CONTRACT NO. 60W71				
ILLINOIS FED. AID PROJECT				