


c:\p\working\oeccom00\cooper.m\2\0257059\DISOW71-sh1-Light-09.dgn 4/3/2014 11:37:59 PM

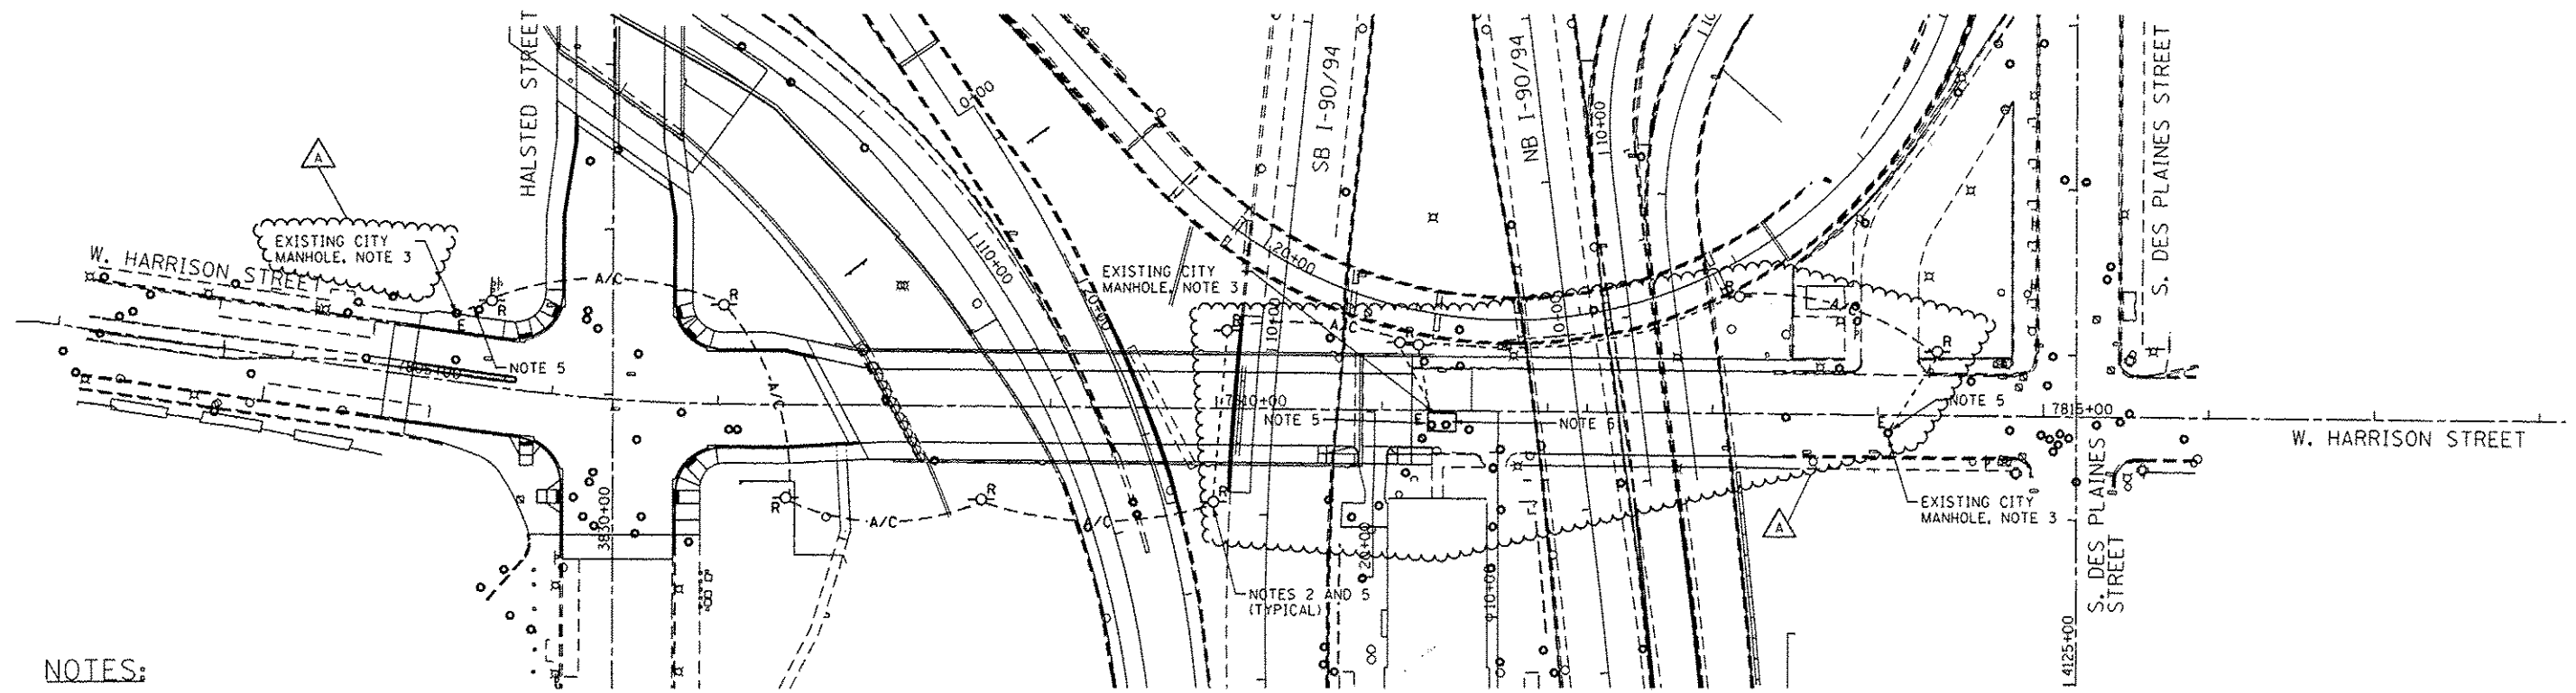

NOTES:

1. SEE DRAWING E-01 FOR IDOT ELECTRICAL SYMBOLS.
2. ALL REMOVAL WORK SHOWN ON THIS DRAWING WILL BE COORDINATED WITH THE CITY OF CHICAGO'S OFFICE OF EMERGENCY MANAGEMENT AND COMMUNICATIONS (OEMC). OEMC CONTACT: FRANK KELLY 312-746-9238
3. ALL DISCONNECTING OF EXISTING TEMPORARY OEMC CABLES IN EXISTING CITY MANHOLES WILL BE DONE BY OTHERS.
4. REMOVE EXISTING TEMPORARY COMMUNICATION CABLES FROM EXISTING CONDUIT FROM TEMPORARY WOOD POLE TO EXISTING CITY MANHOLE AS DIRECTED BY THE ENGINEER.
5. THE EXISTING TEMPORARY COMMUNICATION FEED REMOVAL WORK SHALL NOT BEGIN UNTIL THE PROPOSED PERMANENT COMMUNICATION FEED HAS BEEN INSTALLED, TESTED AND ACCEPTED BY THE OEMC OR AS DIRECTED BY THE ENGINEER. THE PERMANENT COMMUNICATION FEED IS SHOWN ON DRAWING E-10.
5. PRIOR TO THE REMOVAL OF TEMPORARY CABLES AS SHOWN, THE CABLES, POLES, CONDUITS AND ACCESSORIES SHALL BE MAINTAINED AND PROTECTED. NO ADDITIONAL PAYMENT SHALL BE MADE FOR THE MAINTENANCE AND PROTECTION OF THE EXISTING TEMPORARY CABLES.
6. THE EXISTING TEMPORARY CABLE INSTALLATION MAY INTERFERE WITH TEMPORARY OR PROPOSED WORK UNDER THIS OR OTHER CONTRACTS. ITEMS ARE INCLUDED TO RELOCATE EXISTING POLES AND CABLE AND TO INSTALL NEW POLES AND ATTACH THE EXISTING CABLE TO THE NEW POLES. THE RELOCATED OR ADDITIONAL POLES ARE NOT SHOWN ON THIS PLAN, BUT THE WORK SHALL BE PERFORMED AS NECESSARY AND AS DIRECTED BY THE ENGINEER.
7. WORK INCLUDES THE REMOVAL OF EXISTING TEMPORARY COMMUNICATION CABLES, REMOVAL OF TEMPORARY WOOD POLES AND ABANDONMENT OF CONDUITS IN PLACE AS DIRECTED BY THE ENGINEER.
8. CONDUITS ATTACHED TO STRUCTURE ARE TO REMAIN.
9. AFTER THE REMOVAL OF CABLES, CONDUITS INSTALLED THROUGH THE RETAINING WALL AND/OR PARAPET SHALL BE GROUTED A MINIMUM OF 12" DEEP MEASURED FROM THE FACE OF THE WALL. THE ABANDONMENT OF THE CONDUITS SHALL BE INCLUDED WITHIN THE REMOVE EXISTING CABLE ITEM.



DATE	REVISION
04/03/2014	

CITY OF CHICAGO
DEPARTMENT OF TRANSPORTATION
DIVISION OF ENGINEERING


AECOM

WORK ORDER NO. _____ DATE _____
 COST ALLOCATION ACCOUNT _____
 APPROPRIATION ACCOUNT MATERIAL _____ LABOR _____

**EAST HARRISON STREET
TEMPORARY COMMUNICATIONS
REMOVAL PLAN**

CITY OF CHICAGO
DEPT. OF TRANSPORTATION
DIVISION OF ELECTRICAL OPERATIONS

DRAFTSMAN: CAM	CHIEF DRAFTSMAN:	ENGINEER: WDS
SUPERVISING ENGINEER: WDS	ELEC. DESIGN ENGR.	
ENGINEER OF ELECTRICITY:		E-09
GEN'L SUPT. OF ELECTRICITY:		
DEPUTY COMMISSIONER:		
SIZE: 22" 34"	SCALE: 1" = 50'	DATE: 12/06/13
DATE: 12/20/13		DWG. NO.:
C.D.O.T. PROJECT NO.:		9 OF 19

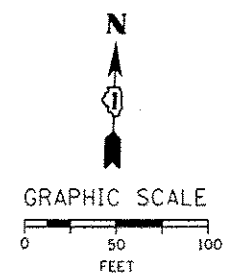

FOR LIGHTING CABLE AND EQUIPMENT
INSTALLATION PLANS SEE DRAWING NO. E-07.
FOR LIGHTING REMOVAL PLANS SEE
DRAWING NO. E-08.