


DATE	
BY	
FINL	
SHEET	
NO.	
DATE	
BY	
FINL	
SHEET	
NO.	

DATE	
BY	
FINL	
SHEET	
NO.	
DATE	
BY	
FINL	
SHEET	
NO.	



**NOTES:**  
 EXISTING UTILITIES SHOWN ARE BASED UPON SLE LOCATE INFORMATION.  
 DEPTHS OF UTILITIES ARE BASED UPON ASSUMED DEPTHS OR RECORD  
 INFORMATION IF AVAILABLE. EXTENTS OF UNDERGROUND STRUCTURES  
 ARE ESTIMATED BASED UPON UTILITY ATLAS INFORMATION. EXISTING  
 AND PROPOSED SEWER IS SHOWN BASED UPON SURVEY DATA, ATLAS  
 INFORMATION AND THE PROPOSED PLANS.

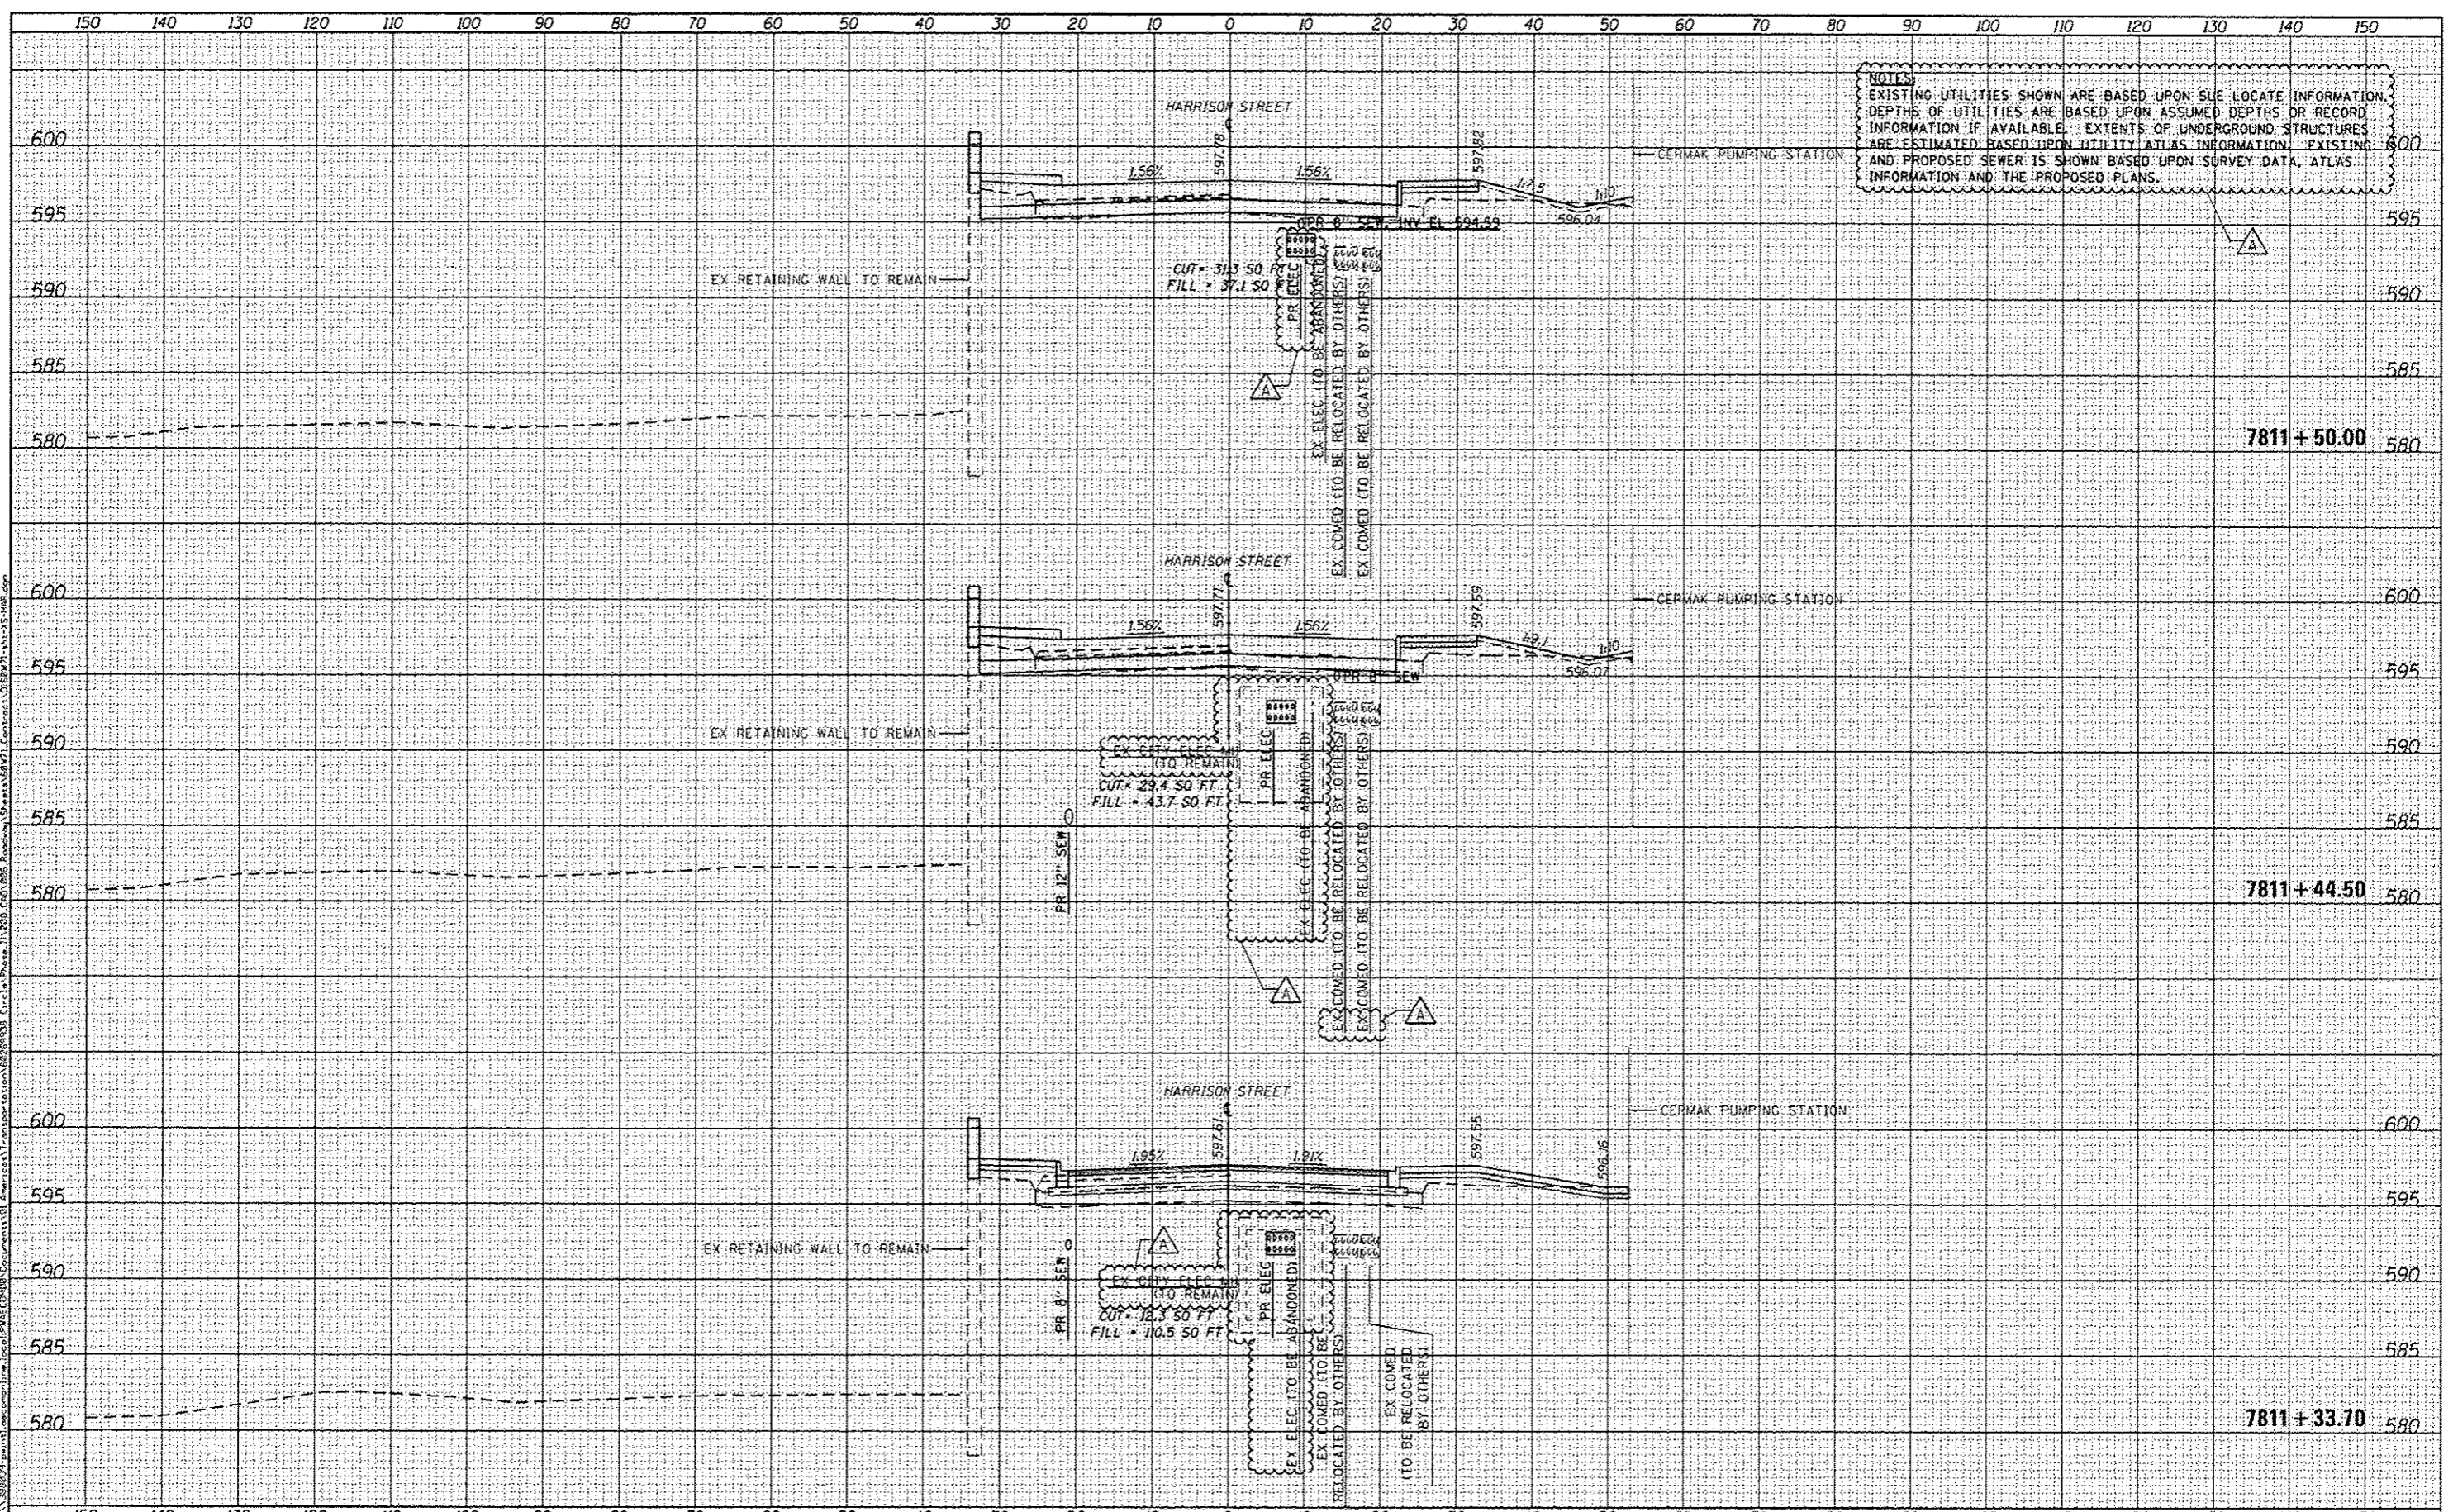

DESIGNED - OPS	REVISD - 04/03/2014
USER NAME - CHUIH	REVISD -
PLOT SCALE - 28,00000 / 1"	REVISD -
PLOT DATE - 4/2/2014	REVISD -
DRAWN - OPS	
CHECKED - DBM	
DATE - 02/19/14	

**STATE OF ILLINOIS  
 DEPARTMENT OF TRANSPORTATION**

**HARRISON STREET CROSS SECTION**

SCALE: 1:5V:1:10H SHEET 2 OF 5 SHEETS STA. 7811+33.70 TO STA. 7811+50.00

F.A.I. RTE.	SECTION	COUNTY	TOTAL SHEETS	SHEET NO.
90/94/290	2013-036R	COOK	256	254A
CONTRACT NO. 60W71				
ILLINOIS FED. AID PROJECT				