


 
 
 
 

 





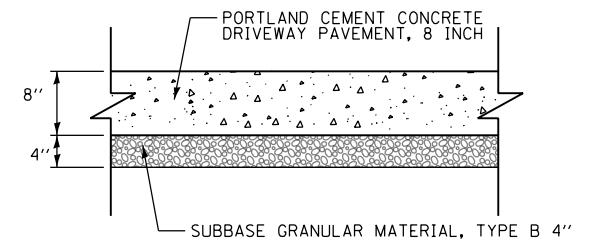
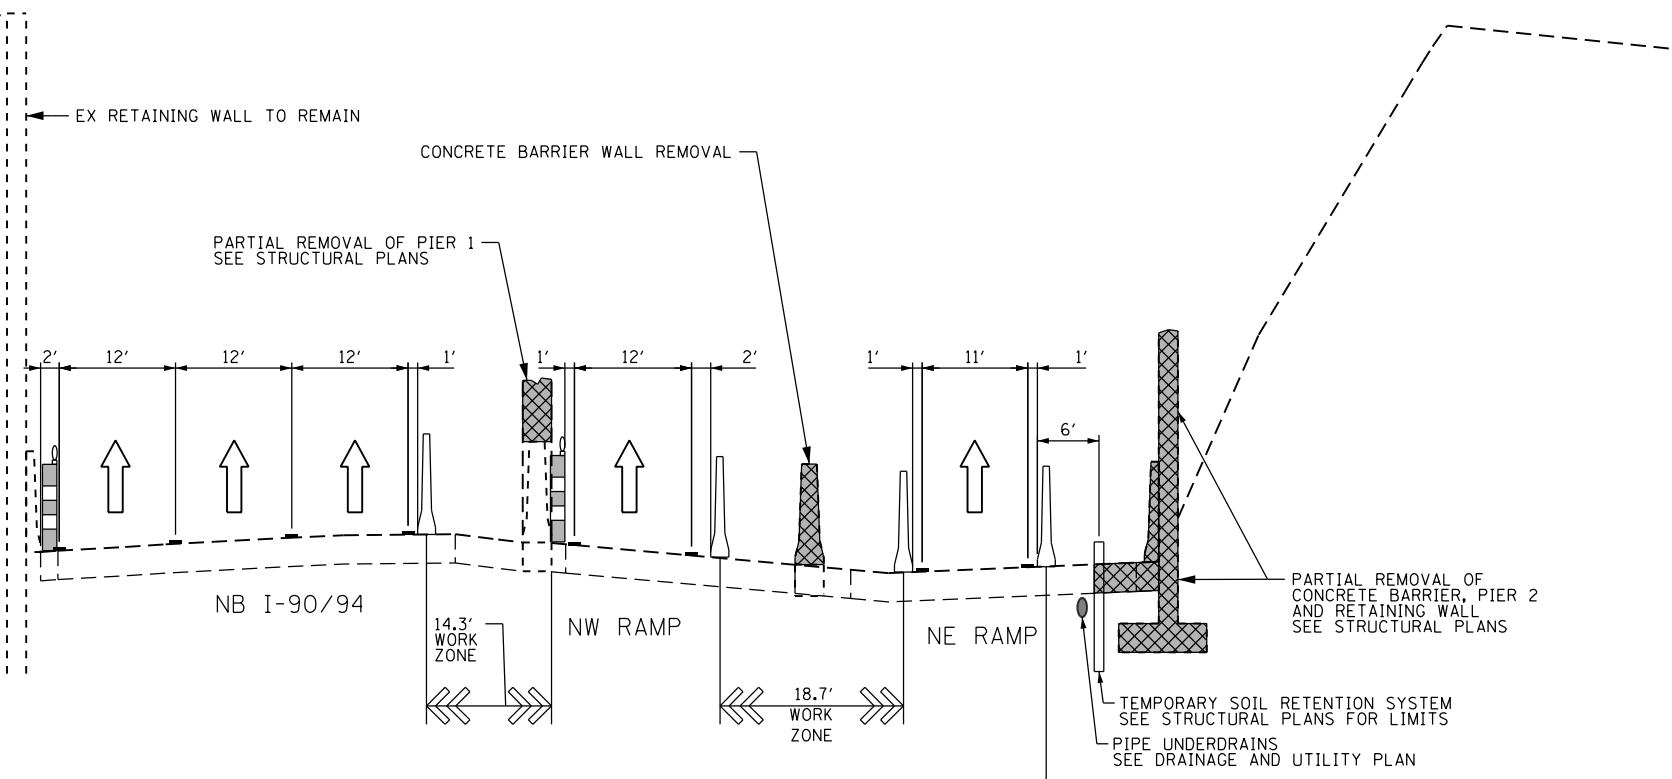


**LEGEND**


-  WORK ZONE
-  TEMPORARY IMPACT ATTENUATOR
-  TEMPORARY CONCRETE BARRIER
-  TYPE II BARRICADES OR DRUMS WITH STEADY BURN LIGHT (AT SPECIFIED SPACING)
-  TEMPORARY SOIL RETENTION SYSTEM OR BRACED EXCAVATION
-  DIRECTION OF TRAFFIC FLOW SIGN
-  VERTICAL PANEL WITH STEADY BURNING LIGHT (AT SPECIFIED SPACING)
-  ARROW BOARD
-  TYPE III BARRICADE
-  BARRICADE OR DRUM WITH FLASHING LIGHT
-  DETECTABLE PEDESTRIAN CHANNELIZING BARRICADE
-  TEMPORARY PAVEMENT MARKING
-  REMOVAL LIMITS
-  CLASS D PATCHES



**TEMPORARY WIDENING AT CTA BUS TURNOUT  
MAINTENANCE OF TRAFFIC – STAGE 1  
TYPICAL SECTION**



**I-90 EXPRESSWAY UNDER HARRISON STREET BRIDGE  
(LOOKING NORTH)  
MAINTENANCE OF TRAFFIC – STAGE 1  
TYPICAL SECTION**

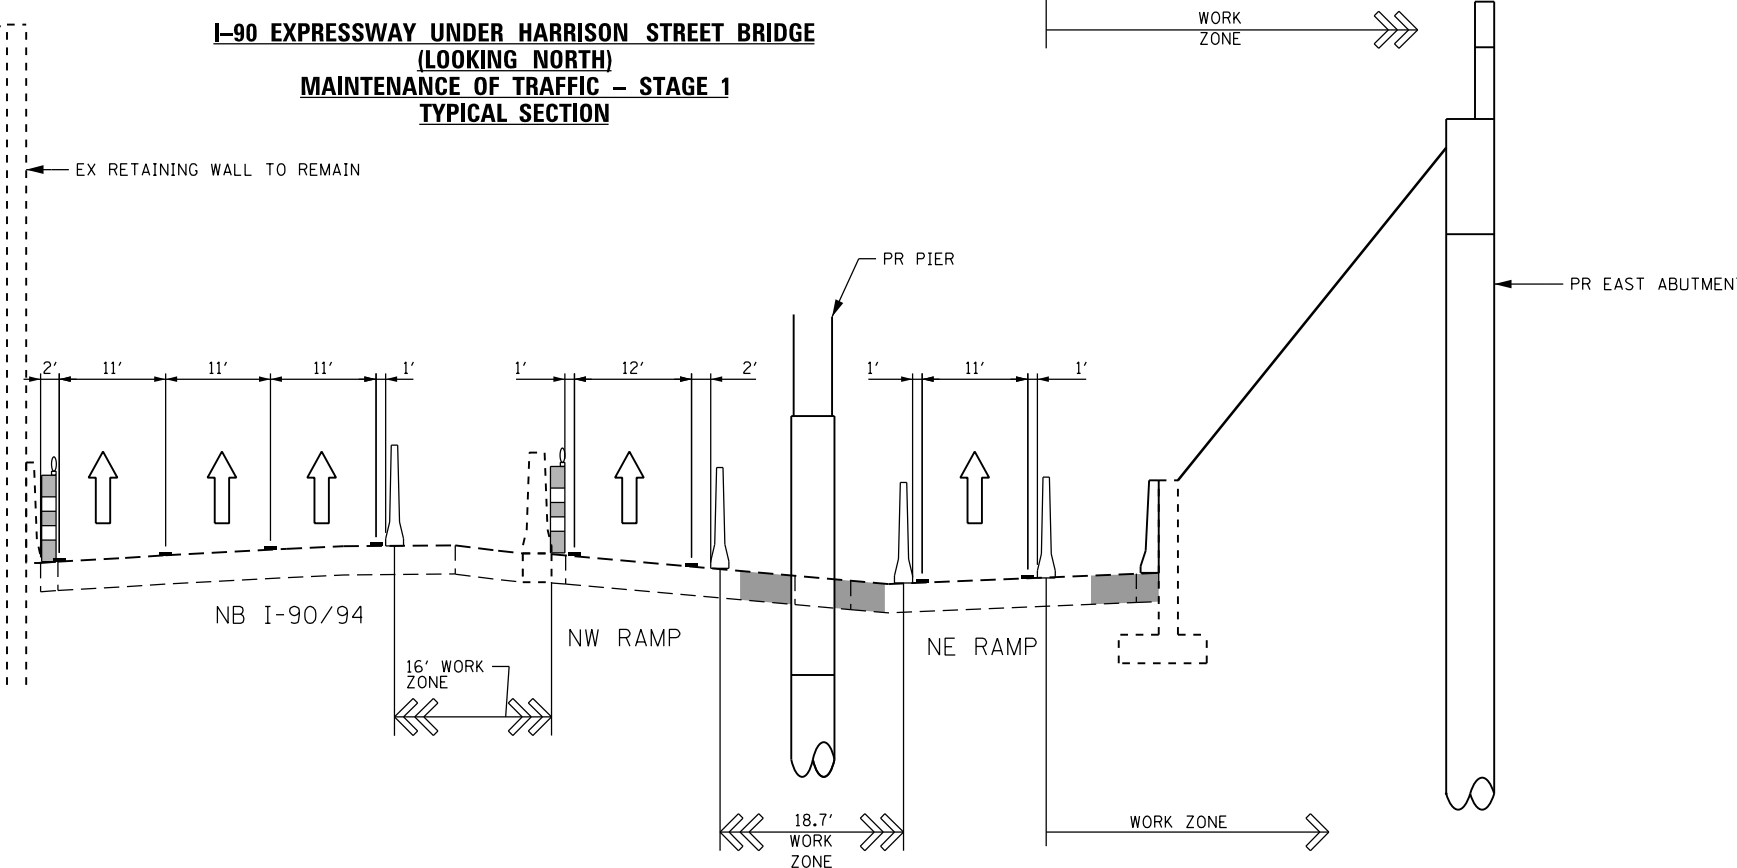

**I-90 EXPRESSWAY UNDER HARRISON STREET BRIDGE  
(LOOKING NORTH)  
MAINTENANCE OF TRAFFIC – STAGE 2  
TYPICAL SECTION**

FILE PATH = p:\388035-p\m\escomon\me\local\p\AEC\000\Documents\01\_Americas\Transportation\6269938\_Circle\Phase\_1\000\_CAD\005\_Roadway\Sheets\60W71\_Contract\0160W71-sht-Staging\_Typ-01.dgn



D160W71-sht-Staging_Typ-01.dgn	DESIGNED - OPS	REVISED -
USER NAME = pimsarno	DRAWN - OPS	REVISED -
PLOT SCALE = 20.0000' / in.	CHECKED - DBM	REVISED -
PLOT DATE = 2/20/2014	DATE - 02/19/14	REVISED -

**STATE OF ILLINOIS  
DEPARTMENT OF TRANSPORTATION**

SUGGESTED STAGES OF CONSTRUCTION AND TRAFFIC CONTROL PLAN			
TYPICAL SECTIONS			
SCALE: NONE	SHEET 1	OF 1 SHEETS	STA. TO STA.

F.A.I. RTE.	SECTION	COUNTY	TOTAL SHEETS	SHEET NO.
90/94/290	2013-036R	COOK	256	37
CONTRACT NO. 60W71				
ILLINOIS FED. AID PROJECT				