

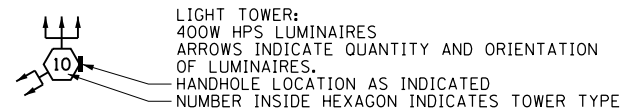


## ELECTRICAL SYMBOLS FOR PROPOSED WORK



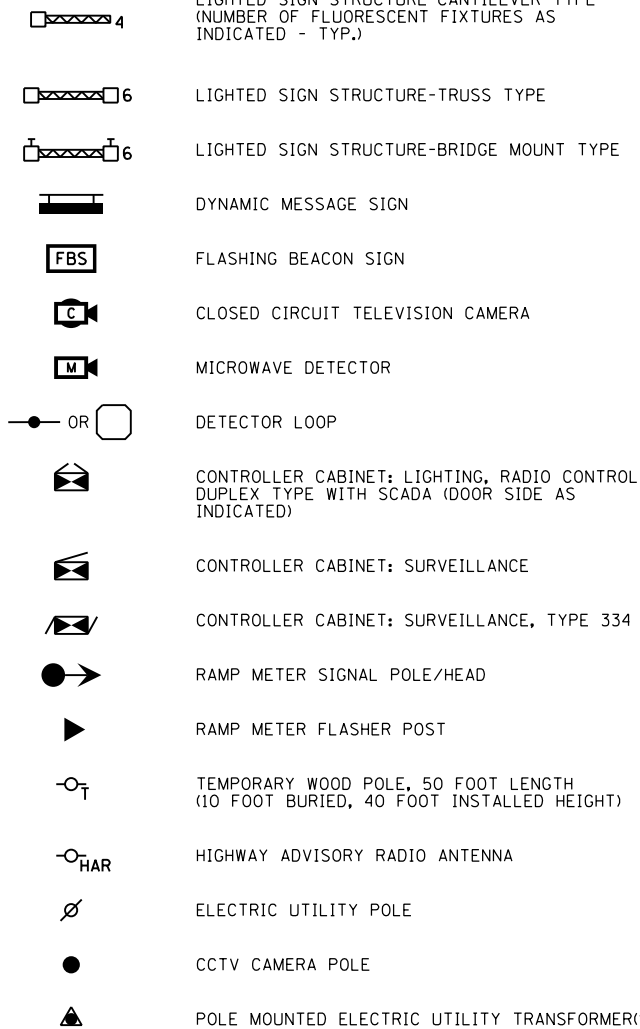


TYPE	TOWER HEIGHT
10	100 FEET
11	110 FEET
12	120 FEET


### LIGHTING UNIT: TYPE AS INDICATED

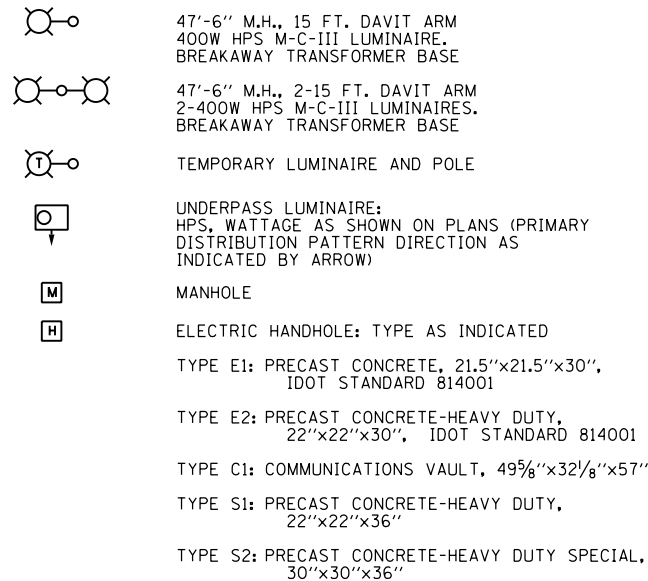


## ELECTRICAL SYMBOLS FOR EXISTING CONDITIONS

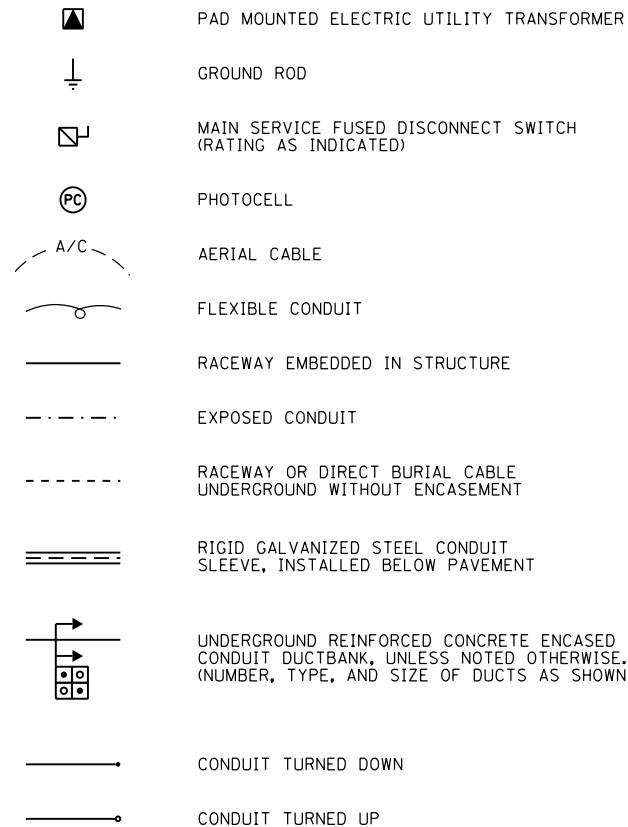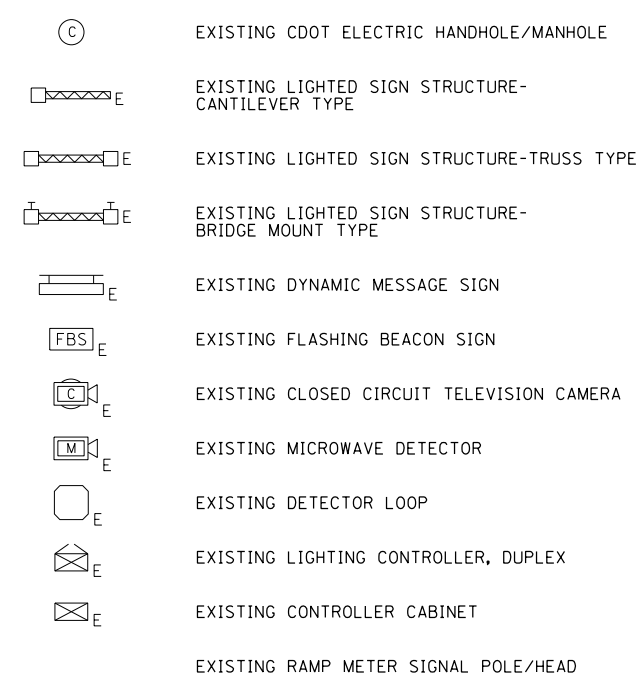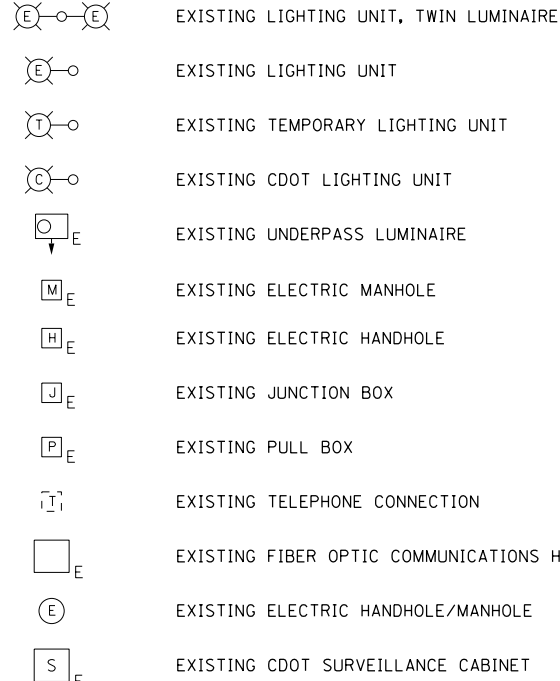

## GENERAL ELECTRICAL CALLOUTS

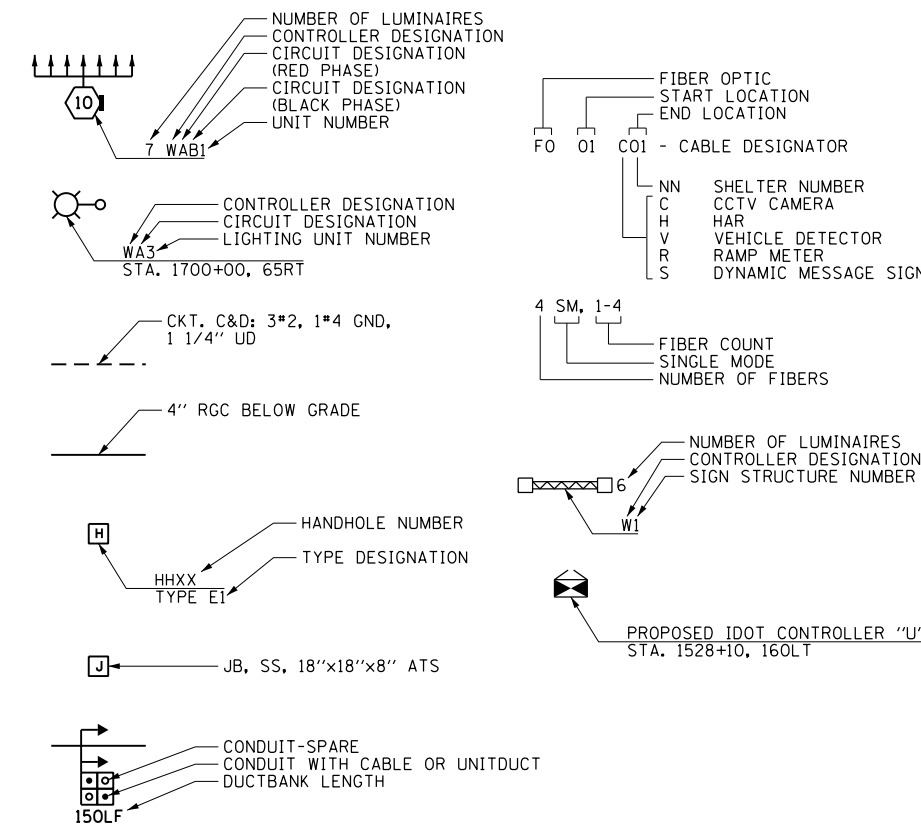

## TYPICAL EXISTING TO BE REMOVED SYMBOLS

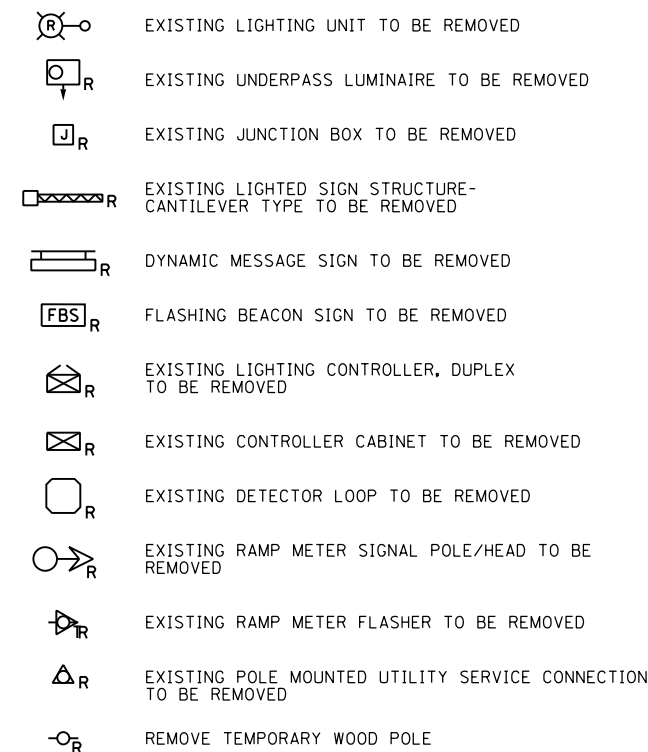

FILE PATH = p:\388035-p\mtl\ecommon\me\local\p\MECD\00\Documents\01\_Americas\Transportation\6269938\_Circle\Phase\_1\000\_CAD\01E\_Electrical\Sheets\60W71\_Contract\0160W71-sht-Light-01



D160W71-sht-Light-01  
 USER NAME = myersc  
 PLOT SCALE = 1:0000' / 1" =  
 PLOT DATE = 12/18/2013

DESIGNED - WDS  
 DRAWN - CAM  
 CHECKED - WDS  
 DATE - 12/20/13

REVISED -  
 REVISED -  
 REVISED -  
 REVISED -

STATE OF ILLINOIS  
 DEPARTMENT OF TRANSPORTATION

IDOT ELECTRICAL SYMBOLS

SCALE: N.T.S. SHEET 1 OF 19 SHEETS STA. TO STA.

F.A.I. RTE.	SECTION	COUNTY	TOTAL SHEETS	SHEET NO.
90/94/290	2013-036R	COOK	256	73
CONTRACT NO. 60W71				
ILLINOIS FED. AID PROJECT				