



**NOTES**

1. MAINTAIN THE EXISTING IDOT DETECTION SYSTEMS (ITS) AFFECTED BY THE HARRISON STREET CONSTRUCTION. THIS WORK SHALL BE INCLUDED IN THE COST OF "MAINTAINING ITS DURING CONSTRUCTION" PAY ITEM. SEE THE "OPERATION OF EXISTING TRAFFIC SURVEILLANCE/SPEED/COUNT STATIONS" SPECIAL PROVISION FOR ADDITIONAL DETAILS.

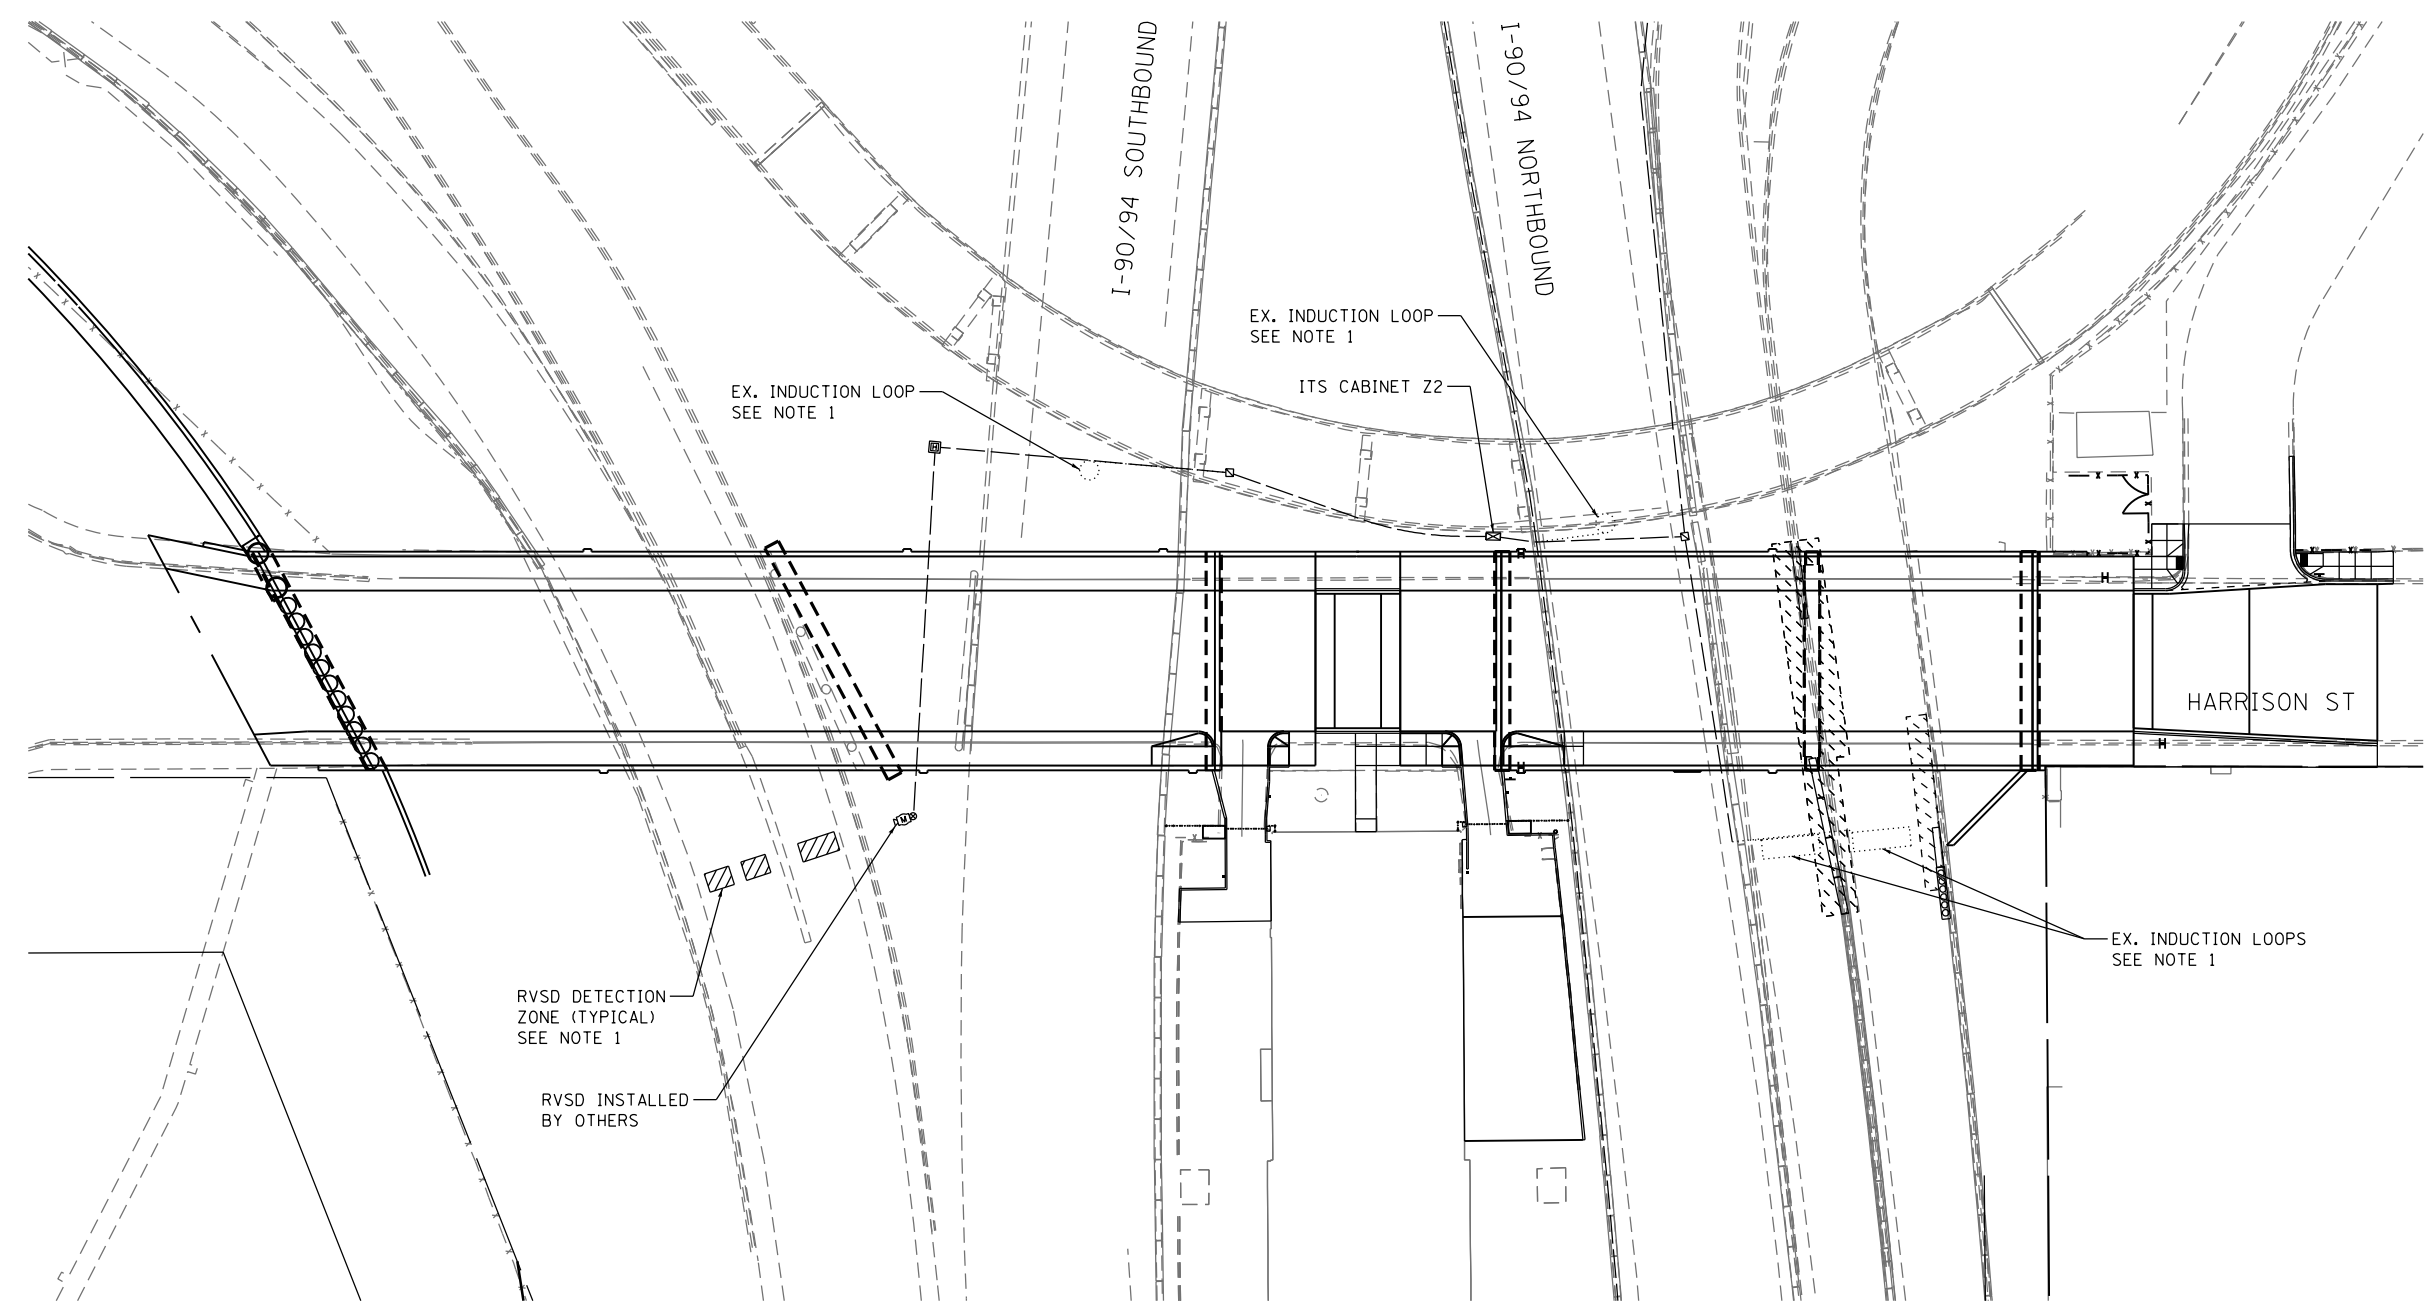

FILE PATH = p:\388035\pmt\escomon\me\local\AECOM\Documents\01\_Americas\Transportation\6269938\_Circle\Phase\_1\000\_CAD\005\_Roadway\_Sheets\60W71\_Contract\0160W71-shr-ITS-01

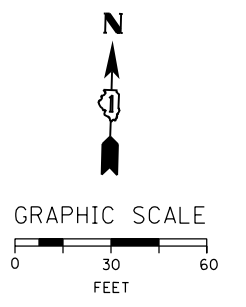

D160W71-shr-ITS-01	DESIGNED - JML	REVISED -
USER NAME = chiue	DRAWN - JML	REVISED -
PLOT SCALE = 60.0000' / in.	CHECKED - WDS	REVISED -
PLOT DATE = 2/21/2014	DATE - 02/19/14	REVISED -

**STATE OF ILLINOIS  
DEPARTMENT OF TRANSPORTATION**

<b>ITS PLAN HARRISON STREET</b>			
SCALE: 1" = 30'	SHEET 1 OF 1 SHEETS	STA.	TO STA.

F.A.I. RTE.	SECTION	COUNTY	TOTAL SHEETS	SHEET NO.
90/94/290	2013-036R	COOK	256	92
CONTRACT NO. 60W71				
ILLINOIS FED. AID PROJECT				