


FILE PATH = p:\388035\pmt\escomonline\local\AECOM\00\Documents\01_Americas\Transportation\60269938_Circle\Phase_1\000_CAD\005_Roadway\Sheets\60W71_Contract\0160W71-SHT-01-Detail-18-20-1TC-24.dgn

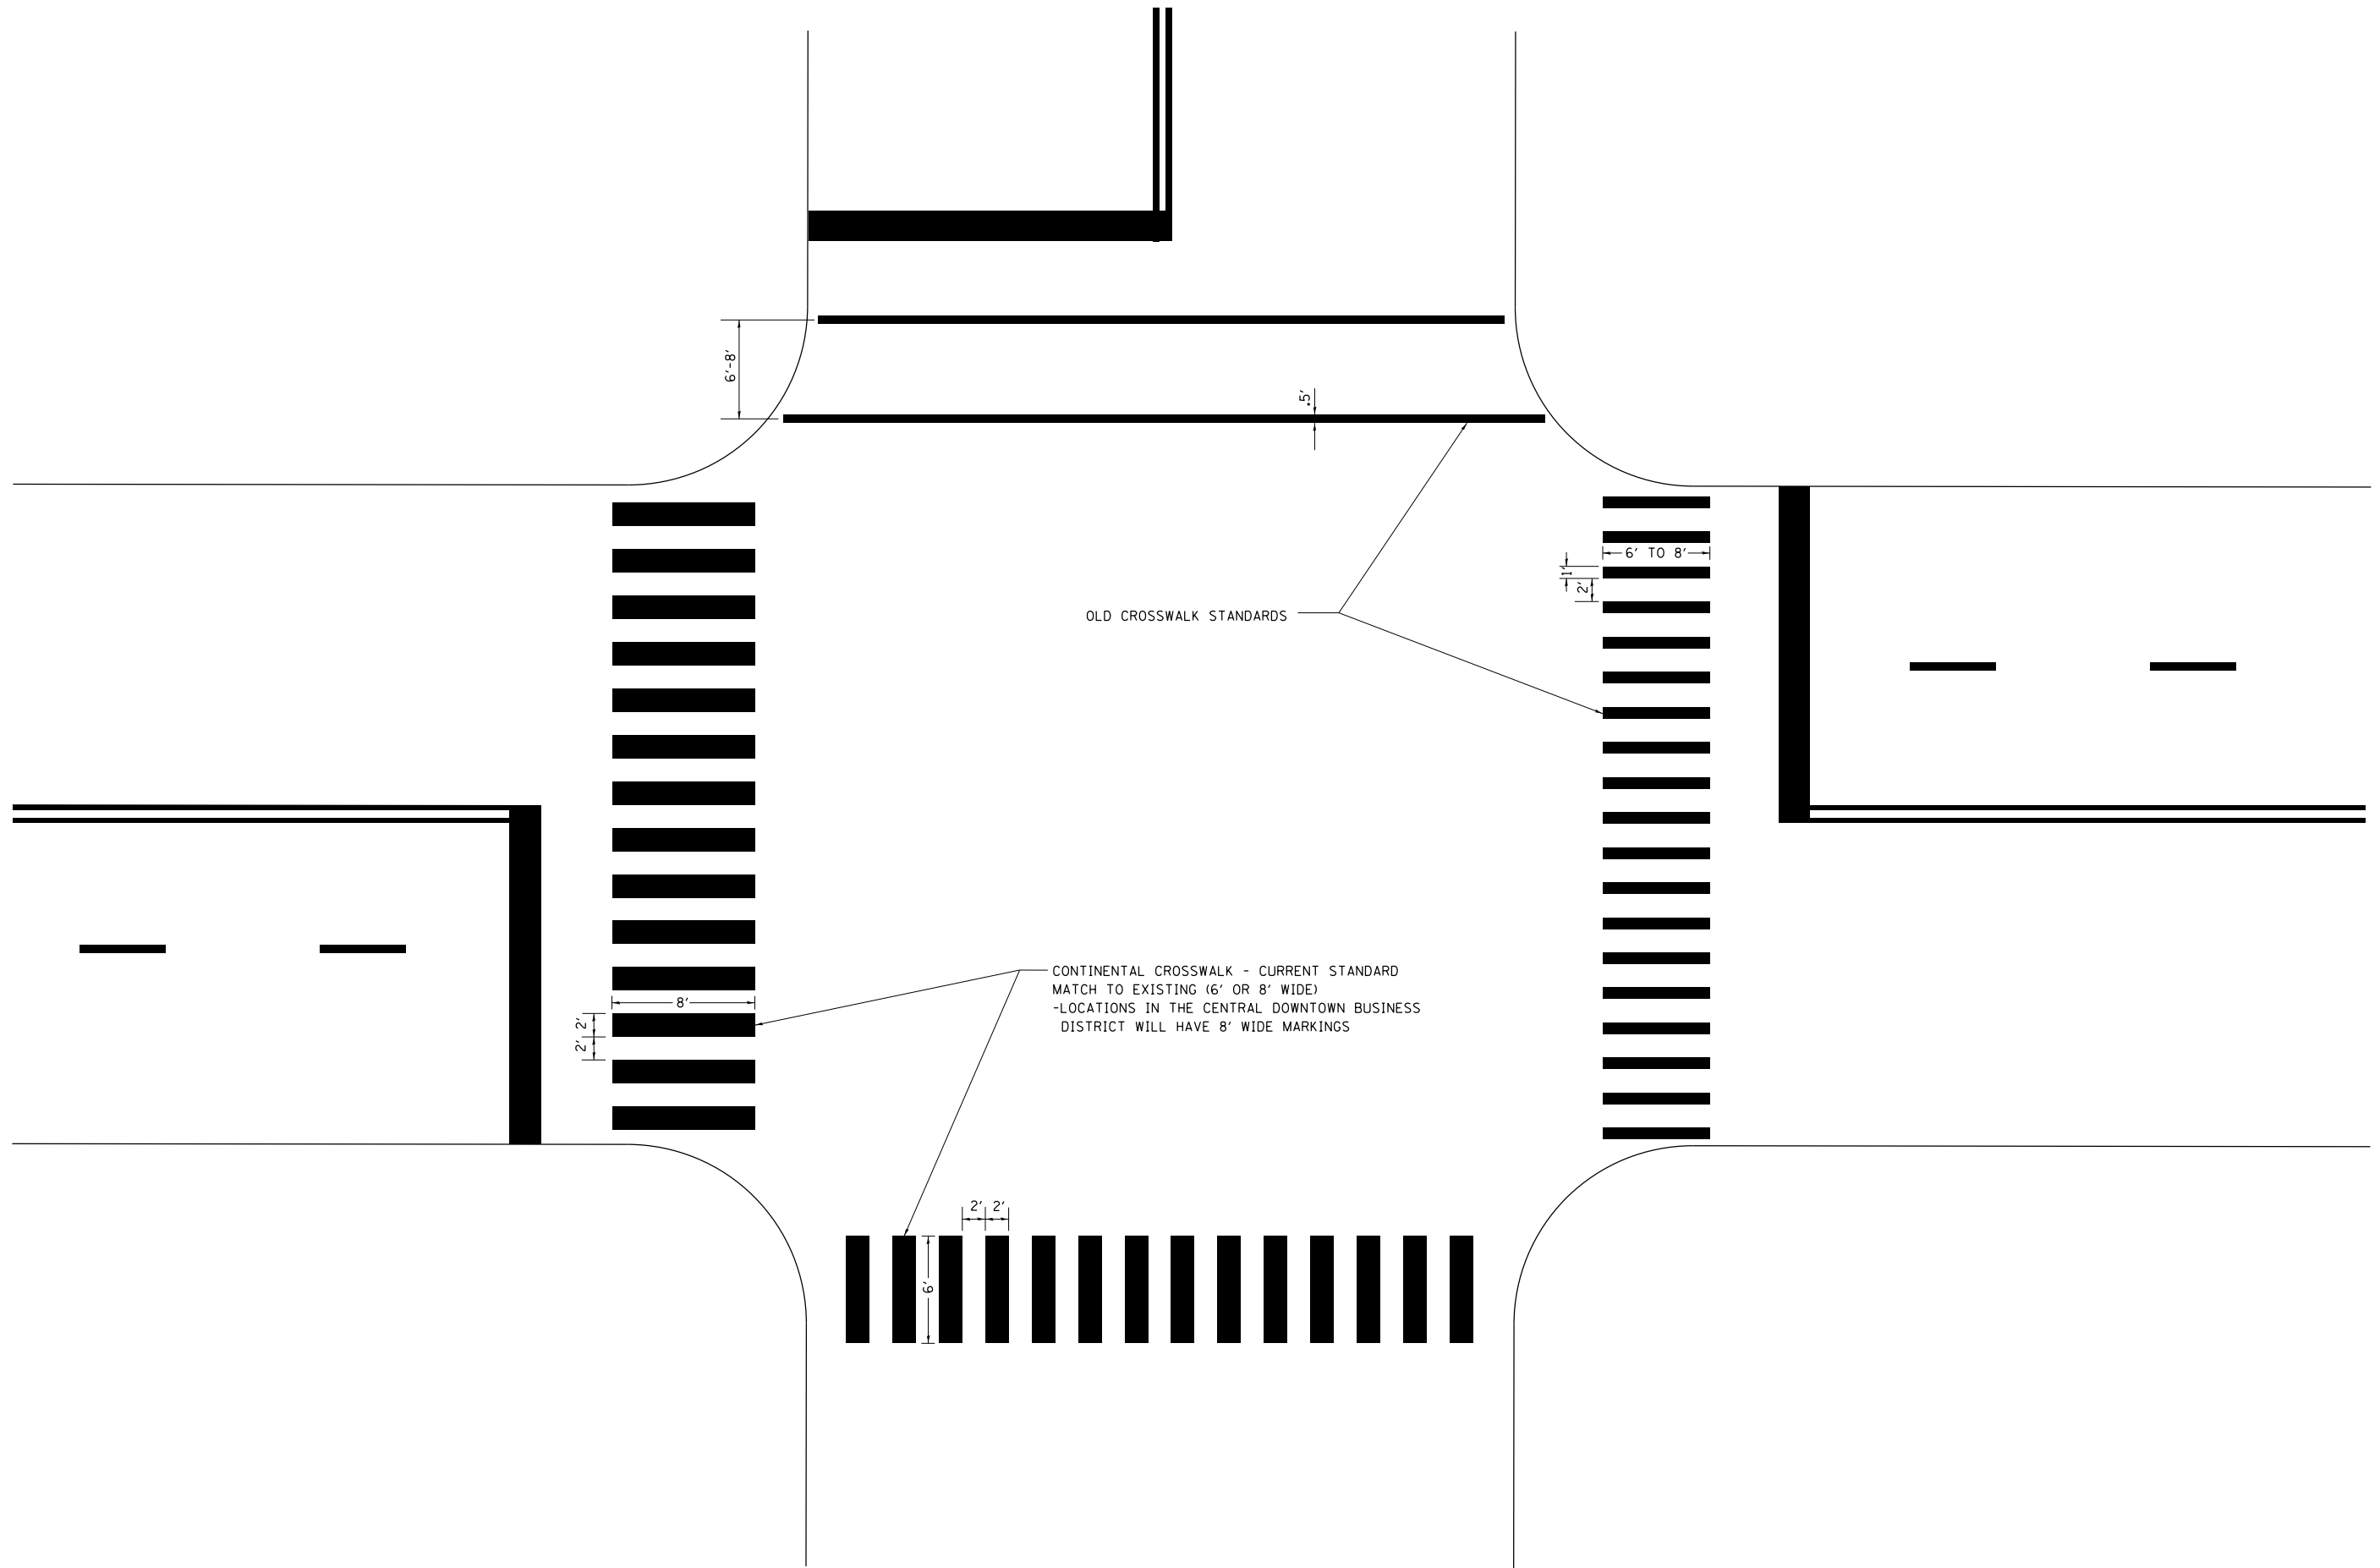

D160W71-SHT-01-Detail-18-20-1TC-24.dgn	DESIGNED -	REVISED-T. RAMMACHER 12-07-00
USER NAME = chtw	DRAWN -	REVISED-K. ENG 01-12-12
PLOT SCALE = 50.000' / in.	CHECKED -	REVISED-
PLOT DATE = 12/19/2013	DATE -	REVISED-

STATE OF ILLINOIS
DEPARTMENT OF TRANSPORTATION

CITY OF CHICAGO
TYPICAL PAVEMENT MARKINGS

SCALE: SHEET OF SHEETS STA. TO STA.

F.A.I. RTE.	SECTION	COUNTY	TOTAL SHEETS	SHEET NO.
90/94/290	2013-036R	COOK	256	233
CONTRACT NO. 60W71				
ILLINOIS FED. AID PROJECT				