


DATE	
BY	
FINAL SURVEY	SURVEYED
NOTE BOOK	PLOTTED
NO.	TEMPLATE
	AREAS CHECKED

DATE	
BY	
ORIGINAL SURVEY	SURVEYED
NOTE BOOK	PLOTTED
NO.	TEMPLATE
	AREAS CHECKED

FILE PATH = p:\388095-p\m1\ecommon\me\local\PM\EC\DWG\Documents\01\Americas\Transportation\62629938_Circle\Phase\1\000_CAD\006_Roadway\Sheets\60W71_Contract\0160W71-ent-XS-HAR.dgn

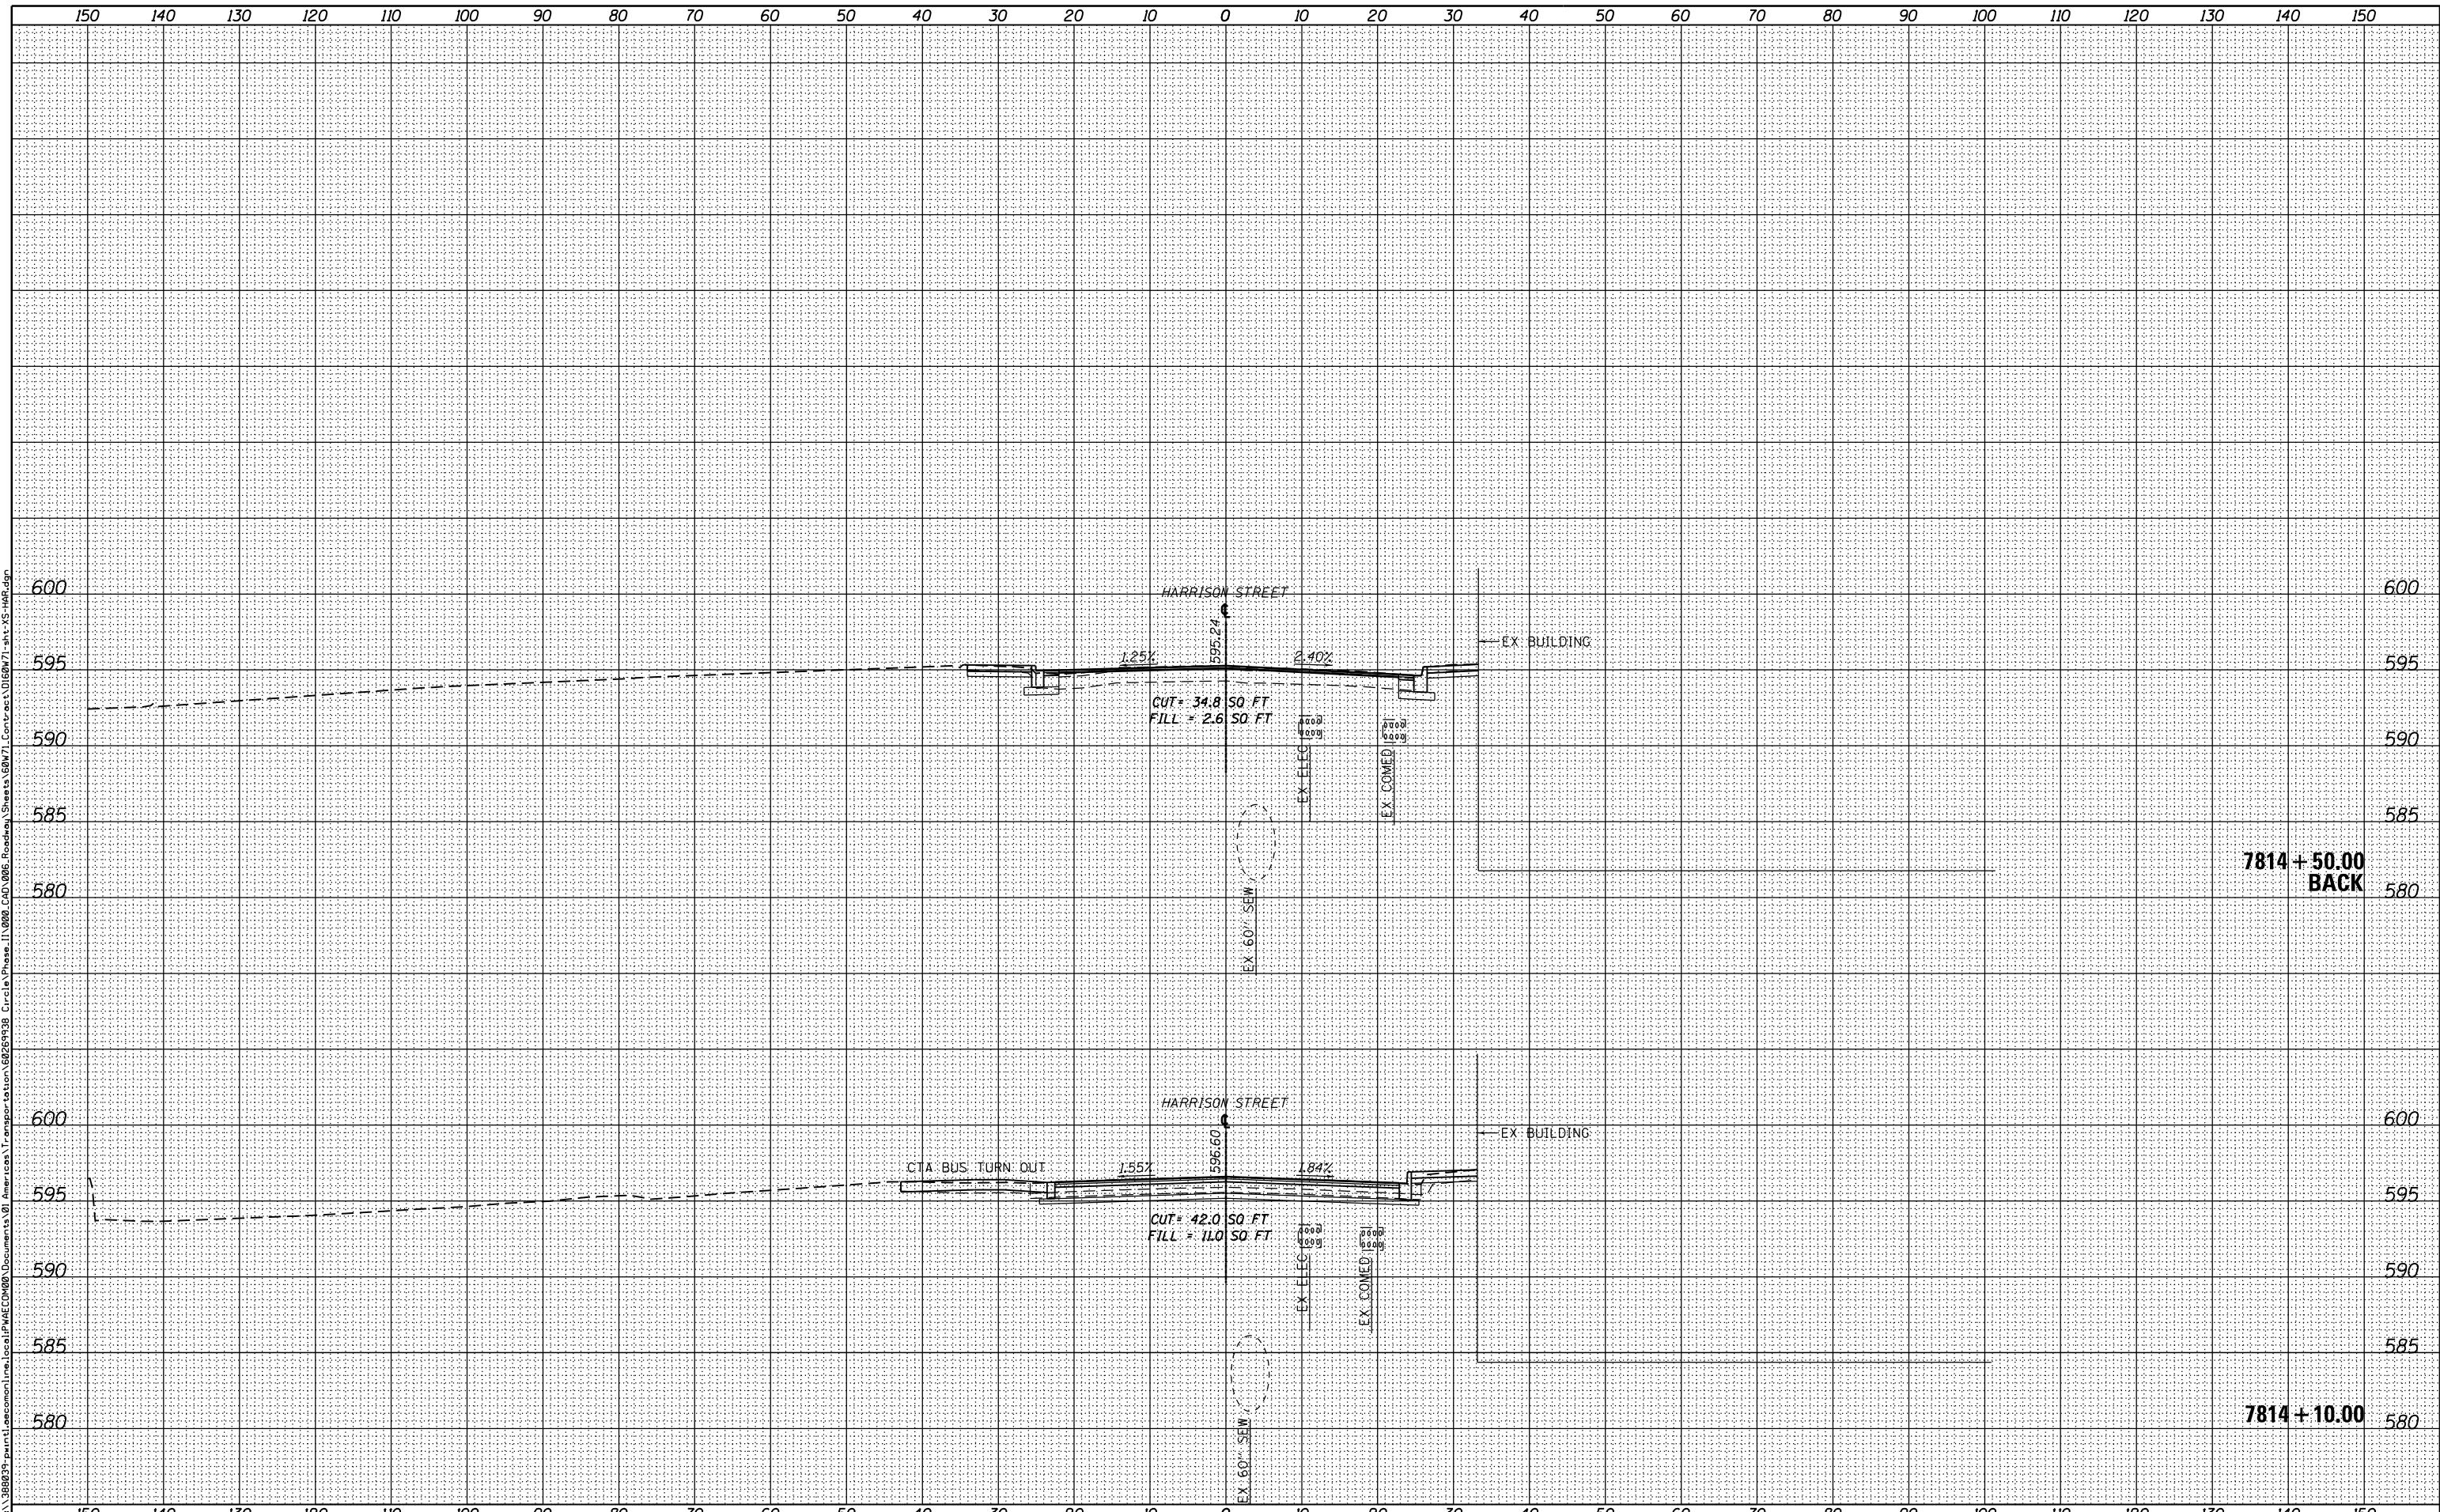

D160W71-ent-XS-HAR.dgn
 USER NAME = PIMSARN0
 PLOT SCALE = 20.0000' / in.
 PLOT DATE = 2/19/2014

DESIGNED - OPS	REVISED -
DRAWN - OPS	REVISED -
CHECKED - DBM	REVISED -
DATE - 02/19/14	REVISED -

STATE OF ILLINOIS
 DEPARTMENT OF TRANSPORTATION

HARRISON STREET CROSS SECTION

SCALE: 1:5V,1:10H SHEET 5 OF 5 SHEETS STA. 7814+10.00 TO STA. 7814+50.00

F.A.I. RTE.	SECTION	COUNTY	TOTAL SHEETS	SHEET NO.
90/94/290	2013-036R	COOK	256	256
CONTRACT NO. 60W71				
ILLINOIS FED. AID PROJECT				