
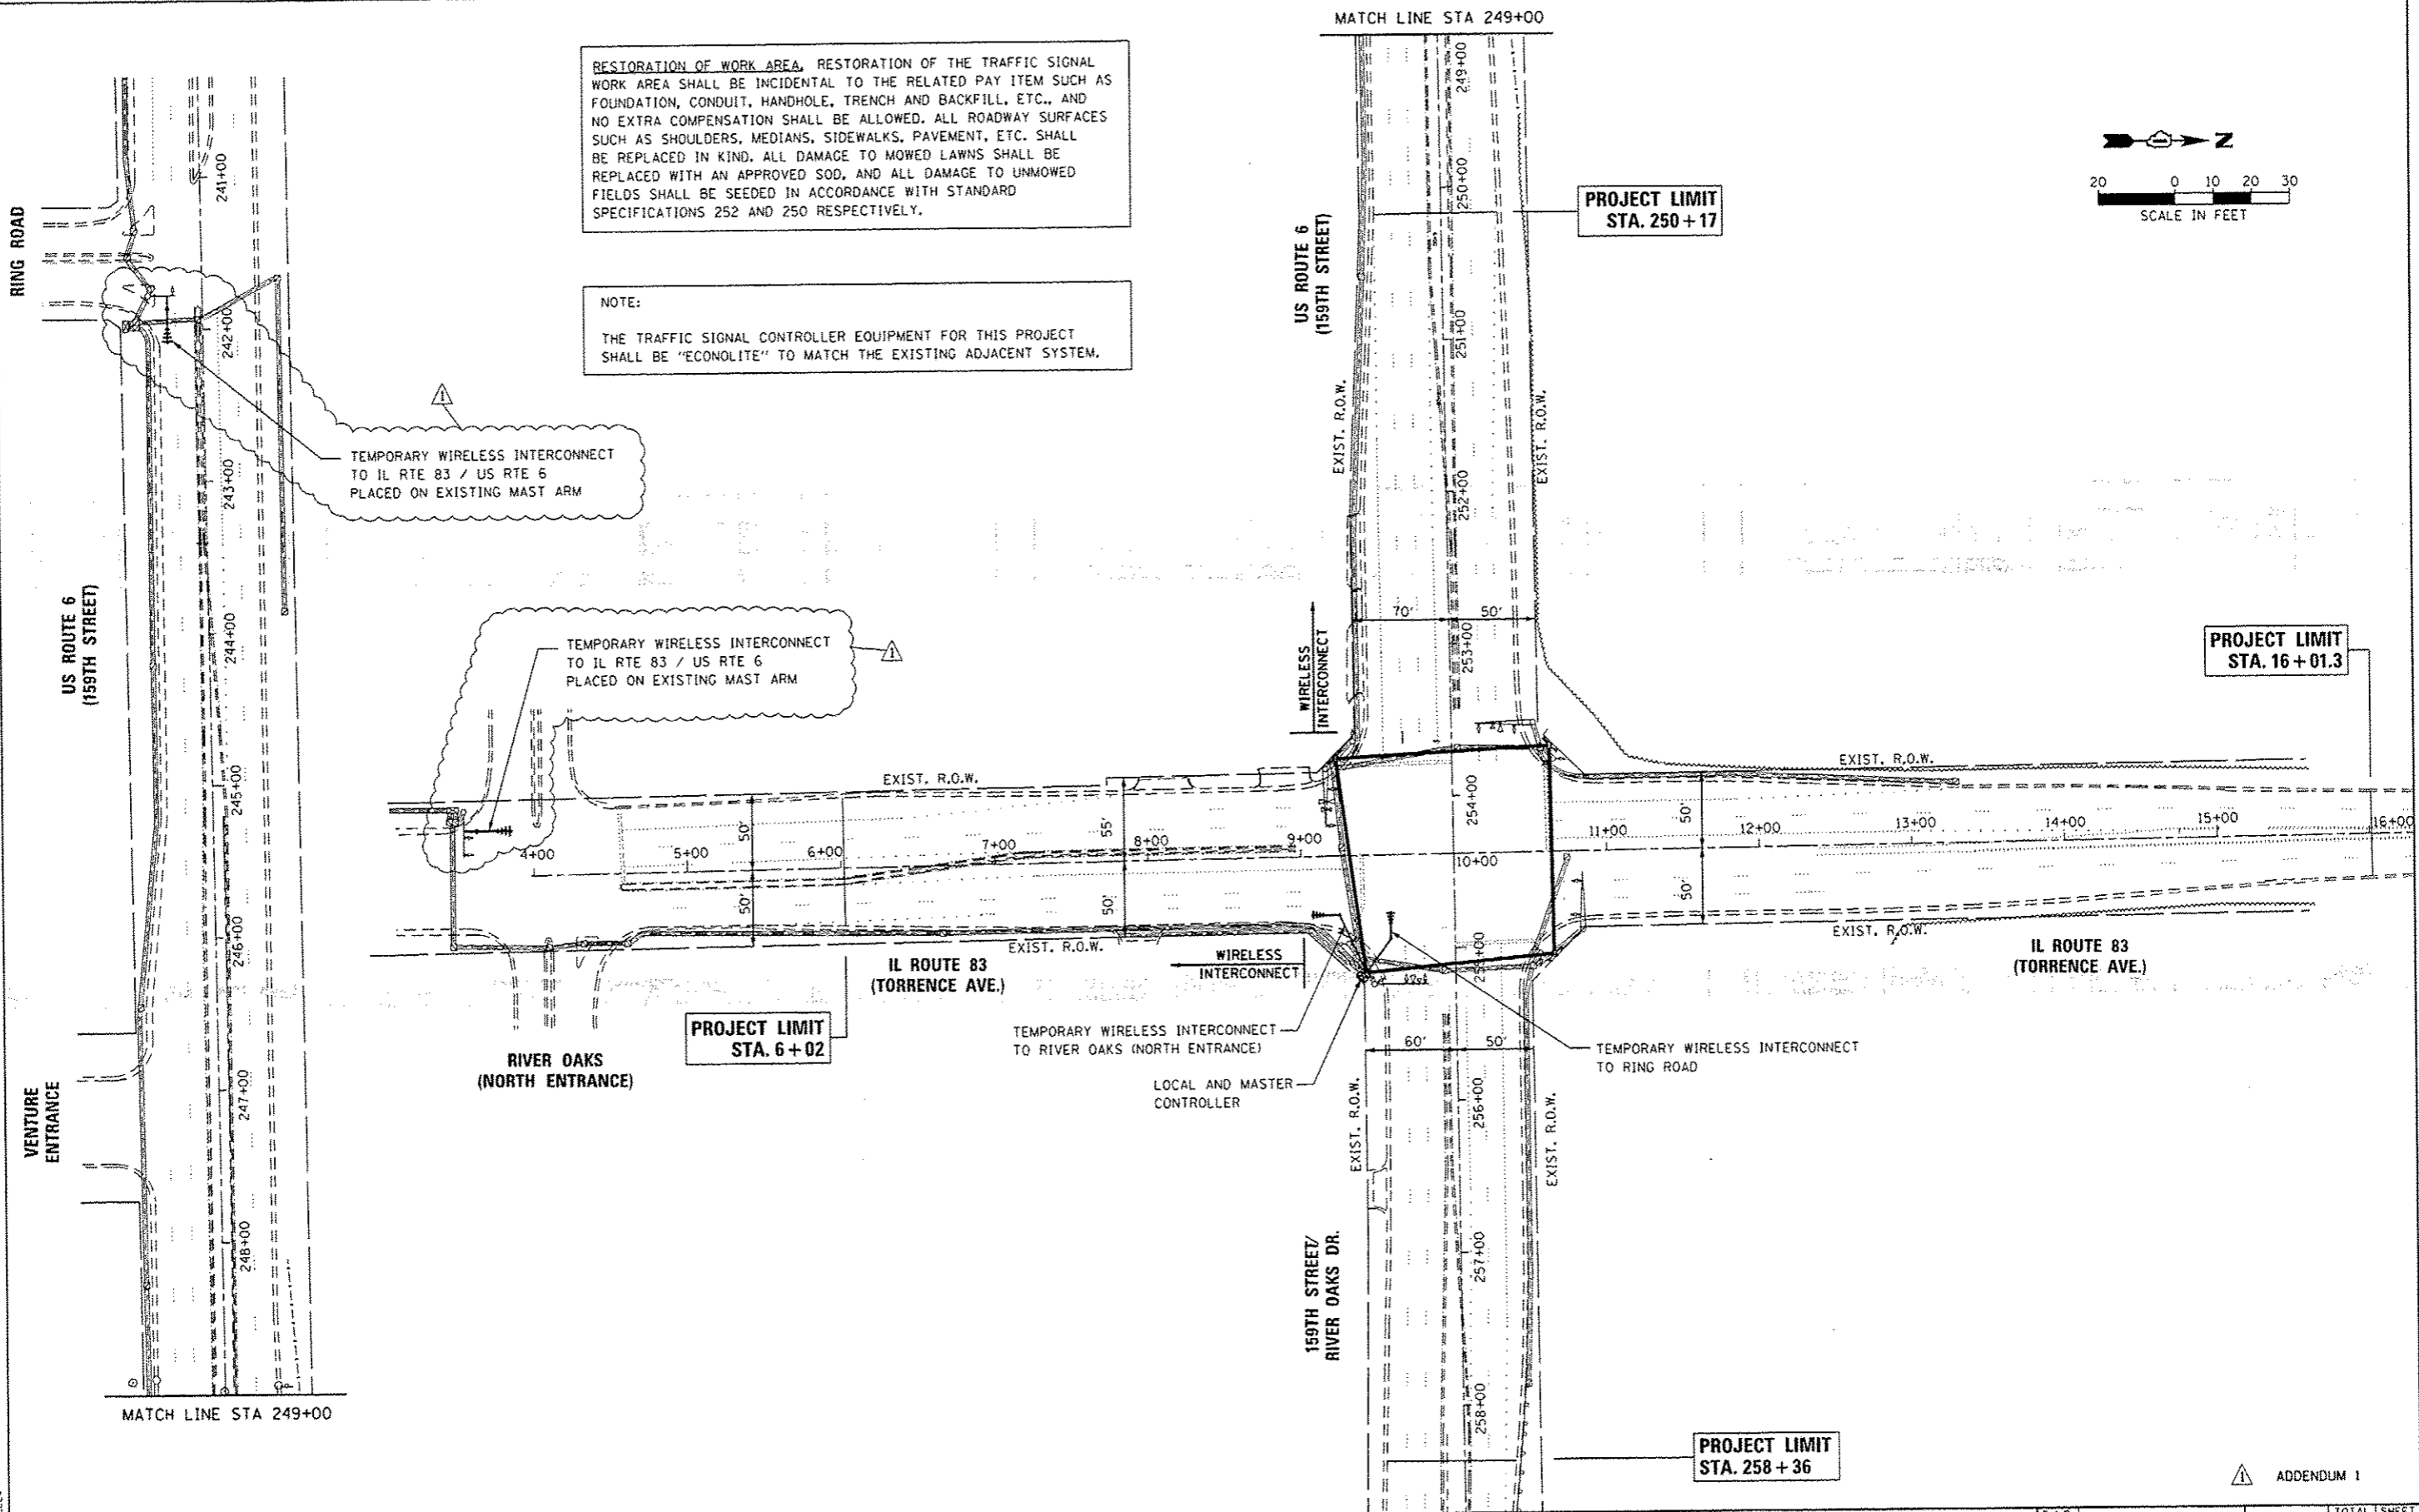


RESTORATION OF WORK AREA, RESTORATION OF THE TRAFFIC SIGNAL WORK AREA SHALL BE INCIDENTAL TO THE RELATED PAY ITEM SUCH AS FOUNDATION, CONDUIT, HANDHOLE, TRENCH AND BACKFILL, ETC., AND NO EXTRA COMPENSATION SHALL BE ALLOWED. ALL ROADWAY SURFACES SUCH AS SHOULDERS, MEDIANS, SIDEWALKS, PAVEMENT, ETC. SHALL BE REPLACED IN KIND. ALL DAMAGE TO MOWED LAWNS SHALL BE REPLACED WITH AN APPROVED SOD, AND ALL DAMAGE TO UNMOWED FIELDS SHALL BE SEEDING IN ACCORDANCE WITH STANDARD SPECIFICATIONS 252 AND 250 RESPECTIVELY.

NOTE:
THE TRAFFIC SIGNAL CONTROLLER EQUIPMENT FOR THIS PROJECT SHALL BE "ECONOLITE" TO MATCH THE EXISTING ADJACENT SYSTEM.

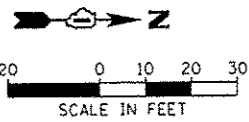

FILE NAME = *FILEL*
SHT_PLAN

| | | |
|----------------------|----------------|-----------|
| USER NAME * USER* | DESIGNED - BFH | REVISED - |
| | DRAWN - BFH | REVISED - |
| PLOT SCALE * SCALES* | CHECKED - BA | REVISED - |
| PLOT DATE * DATE* | DATE - 1/31/14 | REVISED - |

STATE OF ILLINOIS
DEPARTMENT OF TRANSPORTATION

TEMPORARY INTERCONNECT PLAN
US RTE. 6 (159TH STREET) AND IL RTE. 83 (TORRENCE AVENUE)
SCALE: 1"=50' SHEET 4 OF 5 SHEETS STA. TO STA.

| | | | | |
|---------------------------|---------|--------|--------------|-----------|
| F.A.P. RTE. | SECTION | COUNTY | TOTAL SHEETS | SHEET NO. |
| 351 | 539N-1 | COOK | 49 | 24 |
| CONTRACT NO. 60W90 | | | | |
| ILLINOIS FED. AID PROJECT | | | | |

ADDENDUM 1