


MATCH LINE STA 252+75 SEE SHEET 27

RESTORATION OF WORK AREA, RESTORATION OF THE TRAFFIC SIGNAL WORK AREA SHALL BE INCIDENTAL TO THE RELATED PAY ITEM SUCH AS FOUNDATION, CONDUIT, HANDHOLE, TRENCH AND BACKFILL, ETC., AND NO EXTRA COMPENSATION SHALL BE ALLOWED. ALL ROADWAY SURFACES SUCH AS SHOULDERS, MEDIANS, SIDEWALKS, PAVEMENT, ETC. SHALL BE REPLACED IN KIND. ALL DAMAGE TO MOWED LAWNS SHALL BE REPLACED WITH AN APPROVED SOD, AND ALL DAMAGE TO UNMOWED FIELDS SHALL BE SEEDED IN ACCORDANCE WITH STANDARD SPECIFICATIONS 252 AND 250 RESPECTIVELY.

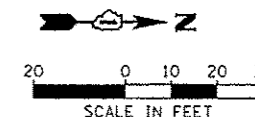


NOTE:  
THE TRAFFIC SIGNAL CONTROLLER EQUIPMENT FOR THIS PROJECT SHALL BE "ECONOLITE" TO MATCH THE EXISTING ADJACENT SYSTEM.

MATCH LINE STA 8+00 SEE SHEET 27

IL ROUTE 83  
(TORRENCE AVE.)

IL ROUTE 83  
(TORRENCE AVE.)

INTERSECTION AND SAMPLING  
(SYSTEM) DETECTORS

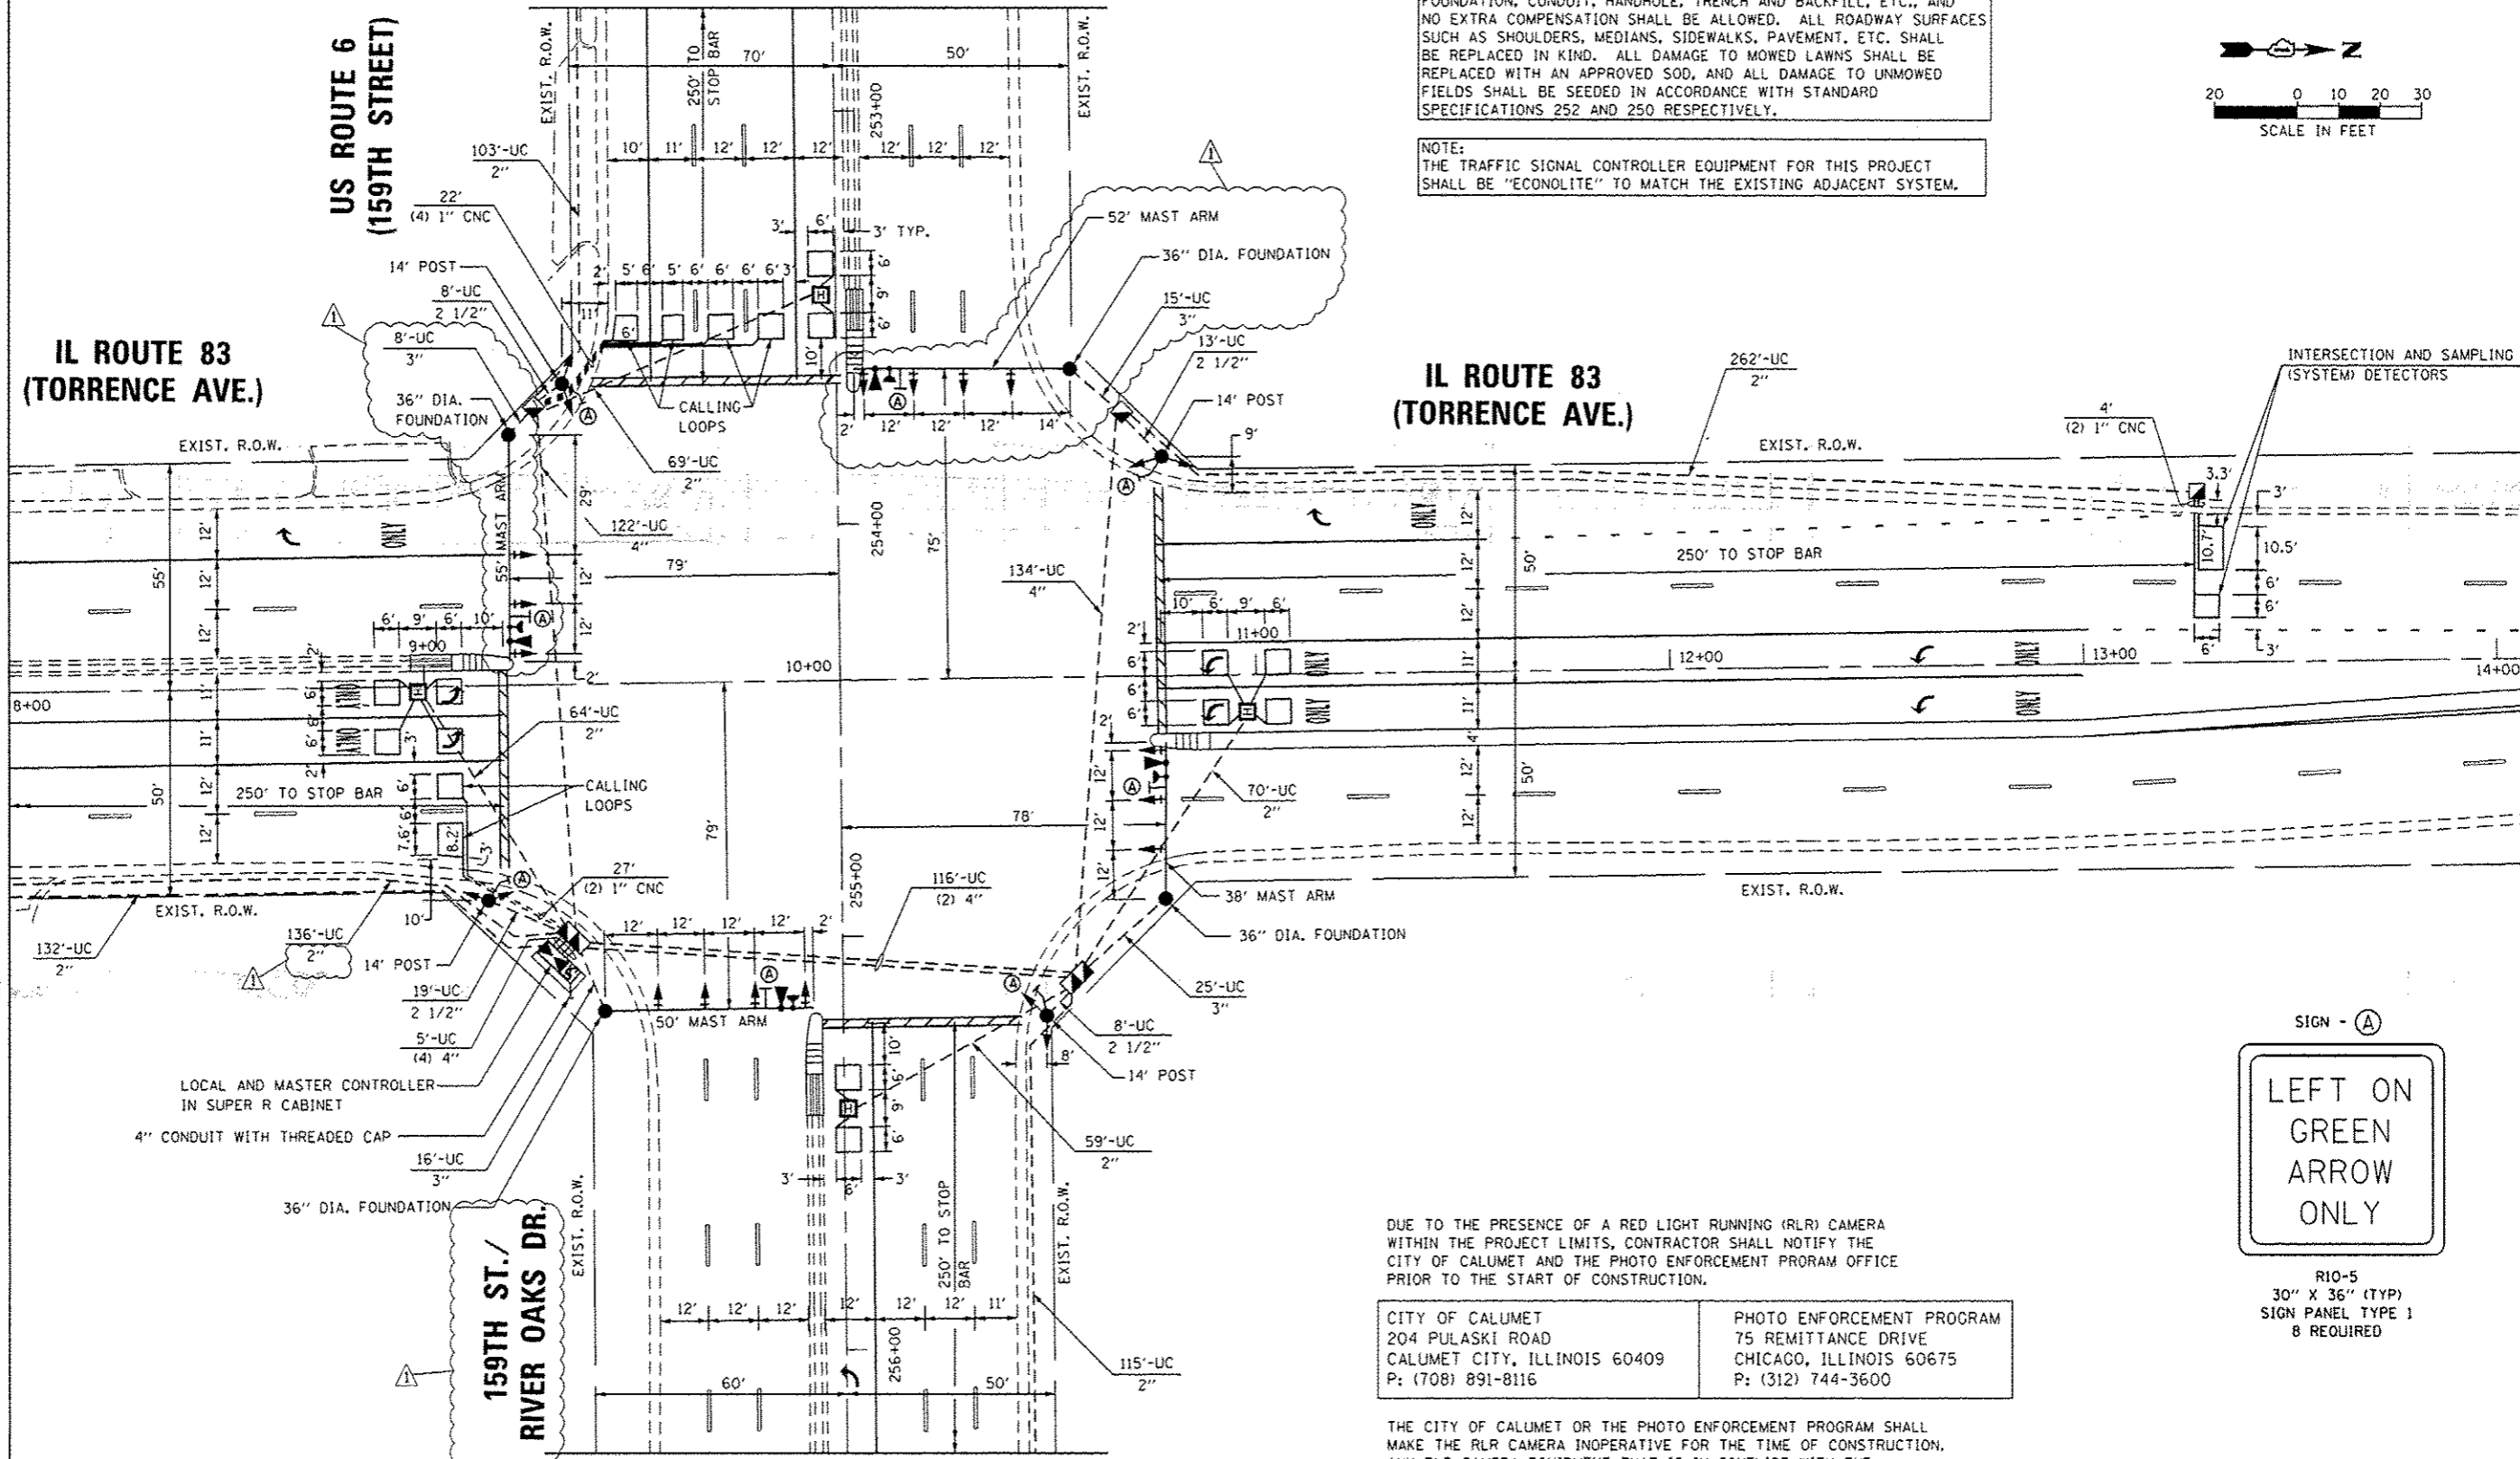


LOCAL AND MASTER CONTROLLER  
IN SUPER R CABINET  
4" CONDUIT WITH THREADED CAP

159TH ST./  
RIVER OAKS DR.

DUE TO THE PRESENCE OF A RED LIGHT RUNNING (RLR) CAMERA WITHIN THE PROJECT LIMITS, CONTRACTOR SHALL NOTIFY THE CITY OF CALUMET AND THE PHOTO ENFORCEMENT PROGRAM OFFICE PRIOR TO THE START OF CONSTRUCTION.

CITY OF CALUMET  
204 PULASKI ROAD  
CALUMET CITY, ILLINOIS 60409  
P: (708) 891-8116

PHOTO ENFORCEMENT PROGRAM  
75 REMITTANCE DRIVE  
CHICAGO, ILLINOIS 60675  
P: (312) 744-3600

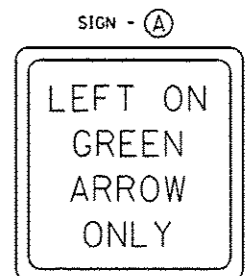

R10-5  
30" X 36" (TYP)  
SIGN PANEL TYPE 1  
8 REQUIRED

THE CITY OF CALUMET OR THE PHOTO ENFORCEMENT PROGRAM SHALL MAKE THE RLR CAMERA INOPERATIVE FOR THE TIME OF CONSTRUCTION. ANY RLR CAMERA EQUIPMENT THAT IS IN CONFLICT WITH THE PROPOSED CONSTRUCTION SHALL BE REMOVED BY ITS RESPECTIVE OWNERS PRIOR TO THE START OF CONSTRUCTION.

MATCH LINE STA 256+25 SEE SHEET 27

ADDENDUM 1

TS 175

SHT. PLAN	USER NAME * USER#	DESIGNED - BFN	REVISED -	STATE OF ILLINOIS DEPARTMENT OF TRANSPORTATION	TRAFFIC SIGNAL MODERNIZATION PLAN			F.A.P. RTE.	SECTION	COUNTY	TOTAL SHEETS	SHEET NO.	
	PLOT SCALE * SCALES	DRAWN - BFN	REVISED -		SCALE: 1"=20'	SHEET 1	OF 6 SHEETS	STA.	TO STA.	351	539N-1	COOK	49 26
	PLOT DATE * DATE	CHECKED - BA	REVISED -										CONTRACT NO. 60W90
		DATE - 1/31/14	REVISED -										ILLINOIS FED. AID PROJECT