


SYMBOLS

- TYPE III BARRICADE WITH FLASHING LIGHT
- WORK AREA
- DIRECTION OF TRAFFIC
- FLASHING ARROW BOARD
- DRUM WITH STEADY BURN MONODIRECTIONAL LIGHT @ 25' C-C
- DIRECTION INDICATOR BARRICADE WITH STEADY BURN MONODIRECTIONAL LIGHT @ 20' C-C
- PAVEMENT MARKING REMOVAL

** PLACE THIS SIGN AT THE INTERSECTION OF IL 59 AND IL 120 (ELM ST). SEE SHT 29A FOR SIGN DETAILS.

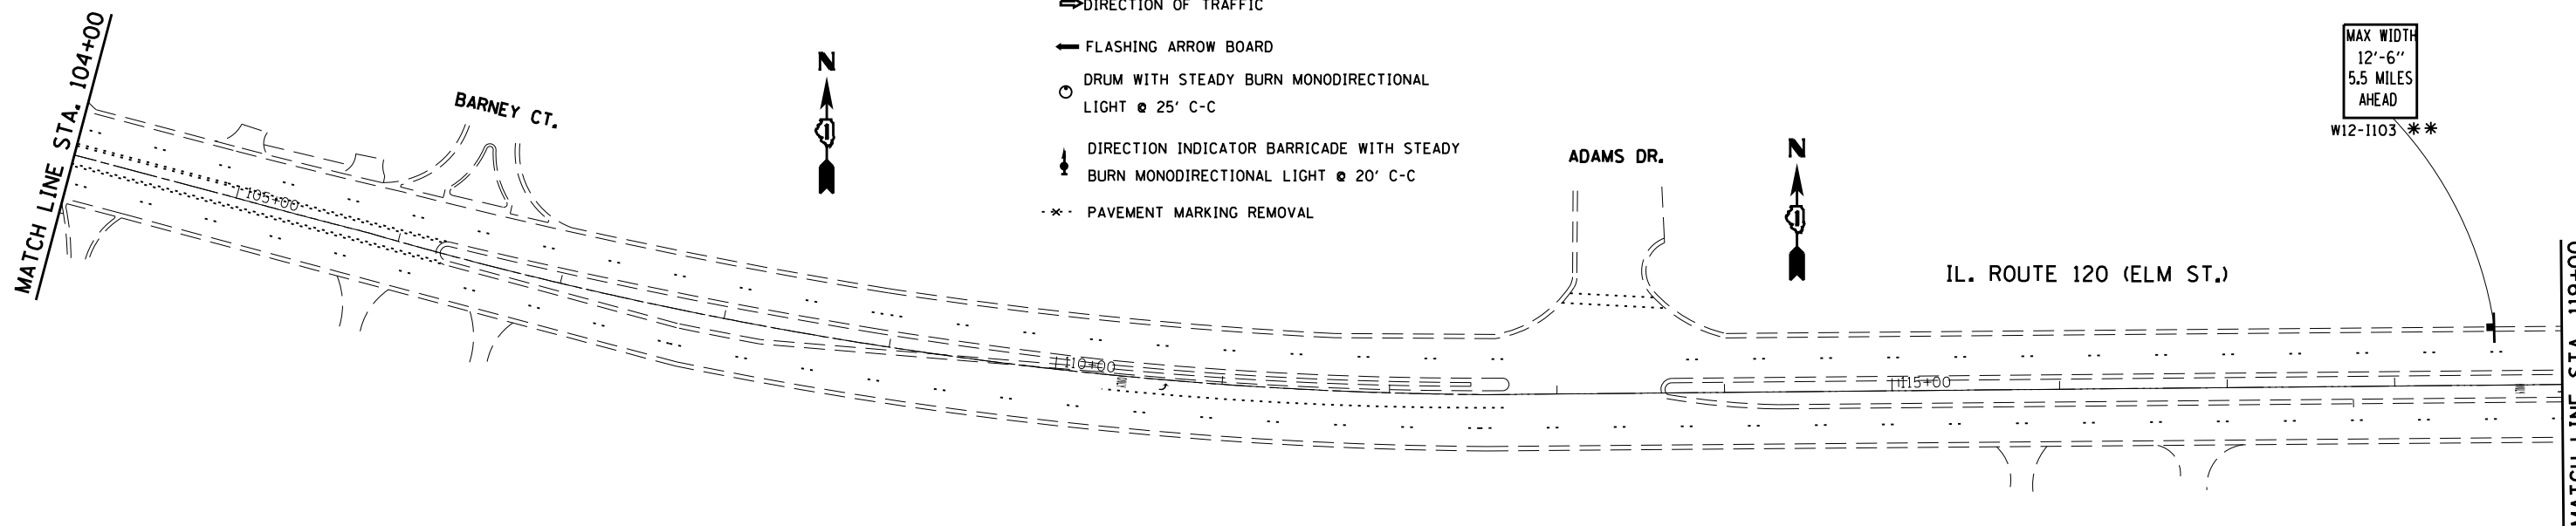

FILE NAME = c:\pw\work\p\idot\gorengautab\d0360667\	USER NAME = Gorengautab	DESIGNED -	REVISED -	STATE OF ILLINOIS DEPARTMENT OF TRANSPORTATION	IL. ROUTE 120 (ELM STREET) OVER FOX RIVER TRAFFIC CONTROL PLAN STAGE I (S.N.056-0049)	F.A.P. RTE.	SECTION	COUNTY	TOTAL SHEETS	SHEET NO.
	PLOT SCALE = 100.0000' / in.	CHECKED -	REVISED -			333	14X-1-3(13)	MCHENRY	29	16
Default	PLOT DATE = 2/19/2014	DATE -	REVISED -	SCALE: SHEET OF SHEETS STA. TO STA.		CONTRACT NO. 60X22 ILLINOIS FED. AID PROJECT				