



**CROSS SECTION
STAGE I**

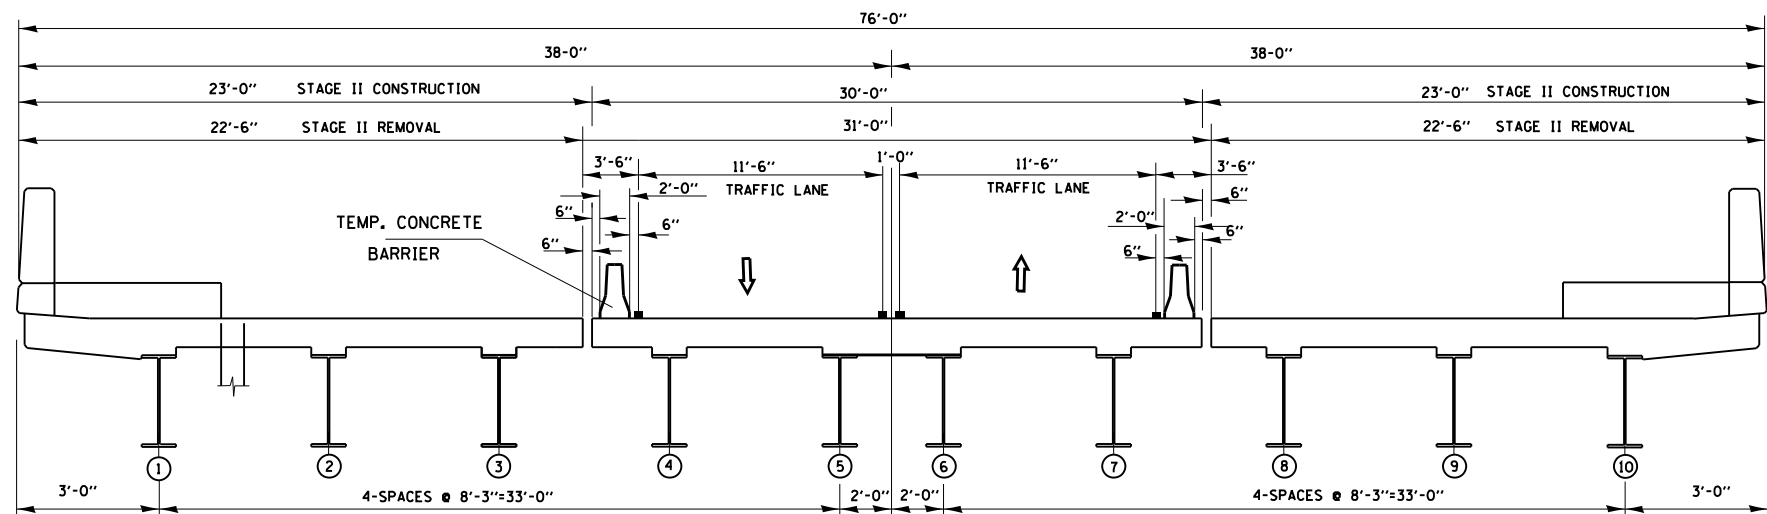

**CROSS SECTION
STAGE II**

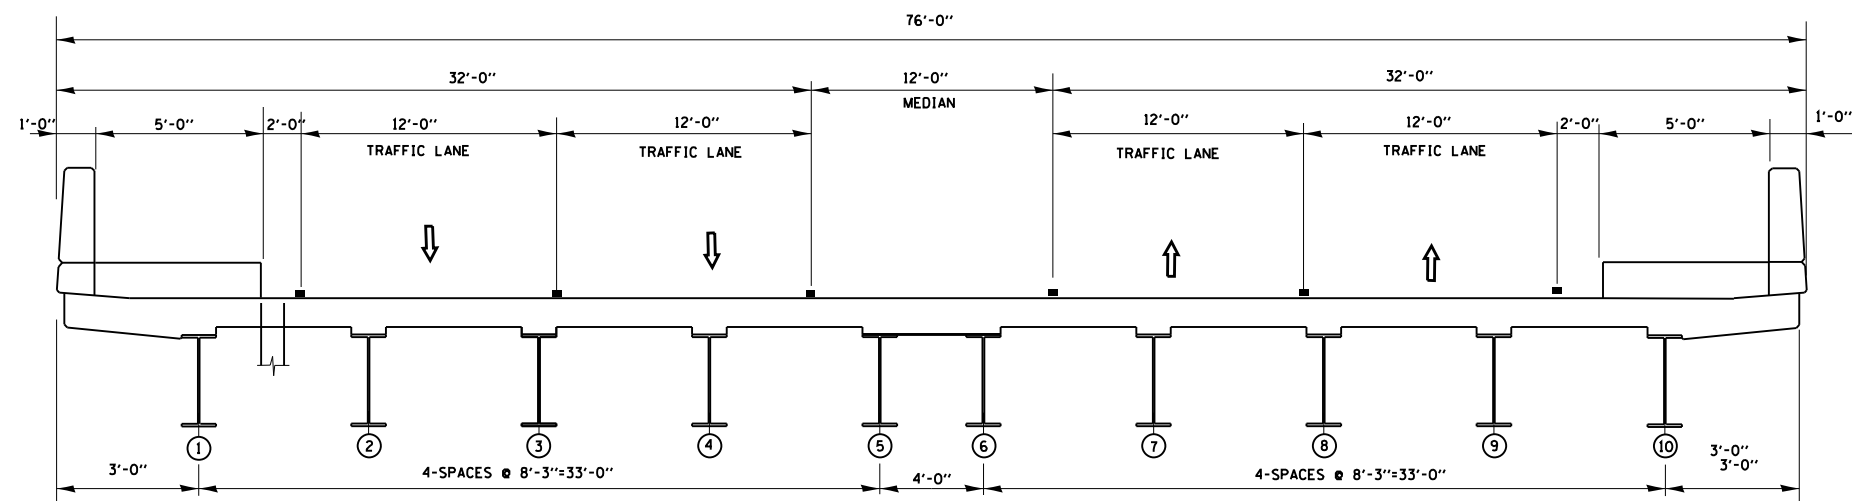

**CROSS SECTION
FINAL**

FILE NAME =	USER NAME = Gorengautab	DESIGNED -	REVISED -	STATE OF ILLINOIS DEPARTMENT OF TRANSPORTATION	TRAFFIC STAGING (S.N. 056-0049)	F.A.P. RTE.	SECTION	COUNTY	TOTAL SHEETS	SHEET NO.	
Default	104214-sht-plan.dgn	DRAWN -	REVISED -			333	14X-1-3(13)	MCHENRY	29	19	
	PLOT SCALE = 100.0000' / in.	CHECKED -	REVISED -			CONTRACT NO. 60X22					
	PLOT DATE = 1/16/2014	DATE -	REVISED -			ILLINOIS FED. AID PROJECT					