



ELEVATION

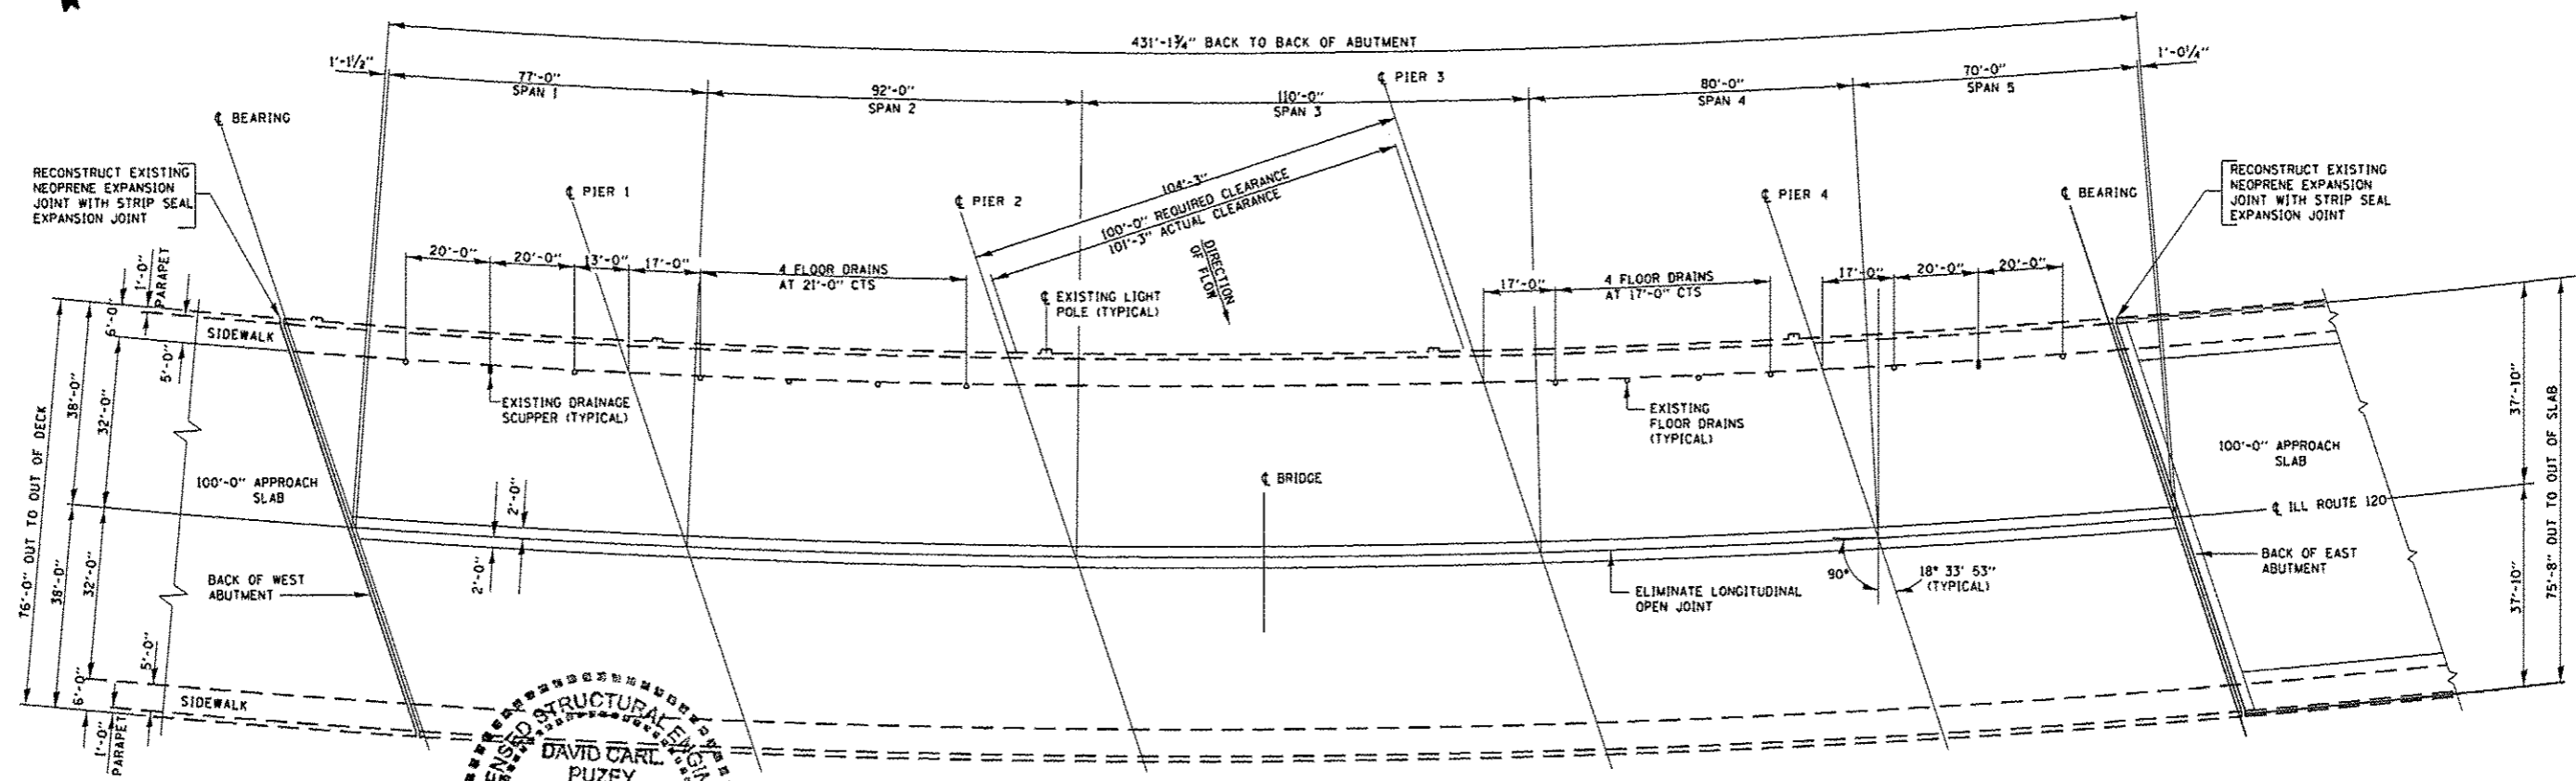

DECK PLAN

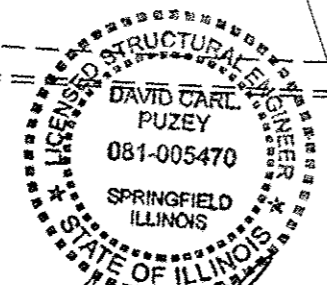

David Carl Puzey 3/11/14
Expires 11/30/14

FILE NAME :	USER NAME : Gorengautab	DESIGNED - MVT	REVISED -
ca:\pwwork\pwwork\gorengautab\d0101671\056-0049.dgn		DRAWN - MVT	REVISED -
Default	PLOT SCALE : 1/8"=1'-0"	CHECKED - SHR	REVISED -
	PLOT DATE : 2/19/2014	DATE -	REVISED -

STATE OF ILLINOIS
DEPARTMENT OF TRANSPORTATION

ILL 120 (ELM STREET) OVER FOX RIVER
GENERAL PLAN AND ELEVATION
S.N. 056-0049

SCALE: SHEET 1 OF SHEETS STA. TO STA.

F.A.P. RTE. 333	SECTION 14X-1-3(13)	COUNTY McHENRY	TOTAL SHEETS 29	SHEET NO. 4
CONTRACT NO. 60X22				ILLINOIS FED. AID PROJECT