


MATCHLINE SEE SHEET 5



TS #	LOCATION
33	TS 13490 CENTRAL @ ASHLAND AVE
34	TS 13500 CENTRAL @ CRAWFORD AVE
35	TS 13510 CENTRAL @ GREEN BAY RD
36	TS 13498 CENTRAL @ GROSS POINT RD
37	TS 13515 CENTRAL @ HARTEY
38	TS 13520 CENTRAL @ LINCOLNWOOD
39	TS 13480 CENTRAL AVE @ ASBURY
40	TS 13525 CENTRAL AVE @ MCDANIEL AVE
41	TS 13555 CRAWFORD AVE @ GROSS POINT RD
42	TS 13560 CRAWFORD AVE @ OLD GLENVIEW RD
43	TS 13845 GREEN BAY RD @ KENILWORTH AVE
44	TS 5157 GOLF RD @ WOODS DR
45	TS 4915 CRAWFORD AVE @ GOLF RD
46	TS 4920 CRAWFORD AVE @ HARRISON ST/OLD ORCHARD
47	TS 5140 GOLF RD @ CENTRAL PARK
48	TS 5145 GOLF RD @ EAST PRAIRIE/MCDANIEL AVE
49	TS 5150 GOLF RD @ GROSS POINT RD
50	TS 8905 GOLF RD @ LAMON AVE
51	TS 5170 GOLF RD @ MCCORMICK BLVD
52	TS 5245 GROSS POINT RD @ HARRISON/OLD ORCHARD
53	TS 5152 GROSS POINT RD @ KENTON AVE/JEWEL OSCO
54	TS 1515 US 41/SKOKIE @ EDENS PLAZA
55	TS 1520 US 41/SKOKIE HWY @ EMERSON ST
56	TS 1510 US 41 SKOKIE @ EAST LAKE
57	TS 4950 CRAWFORD AVE/HUNTER RD @ WILMETTE
58	TS 5320 HIBBARD @ EAST LAKE AVE
59	TS 1565 US 41/SKOKIE @ NEW GLENVIEW RD
60	TS 1580 US 41/SKOKIE @ OLD GLENVIEW RD
61	TS 1620 US 41/SKOKIE @ WILMETTE
62	TS 15325 GREEN BAY RD @ SUNSET RD
63	TS 1183 SHERIDAN RD. AT ELDER

MATCHLINE SEE SHEET 3

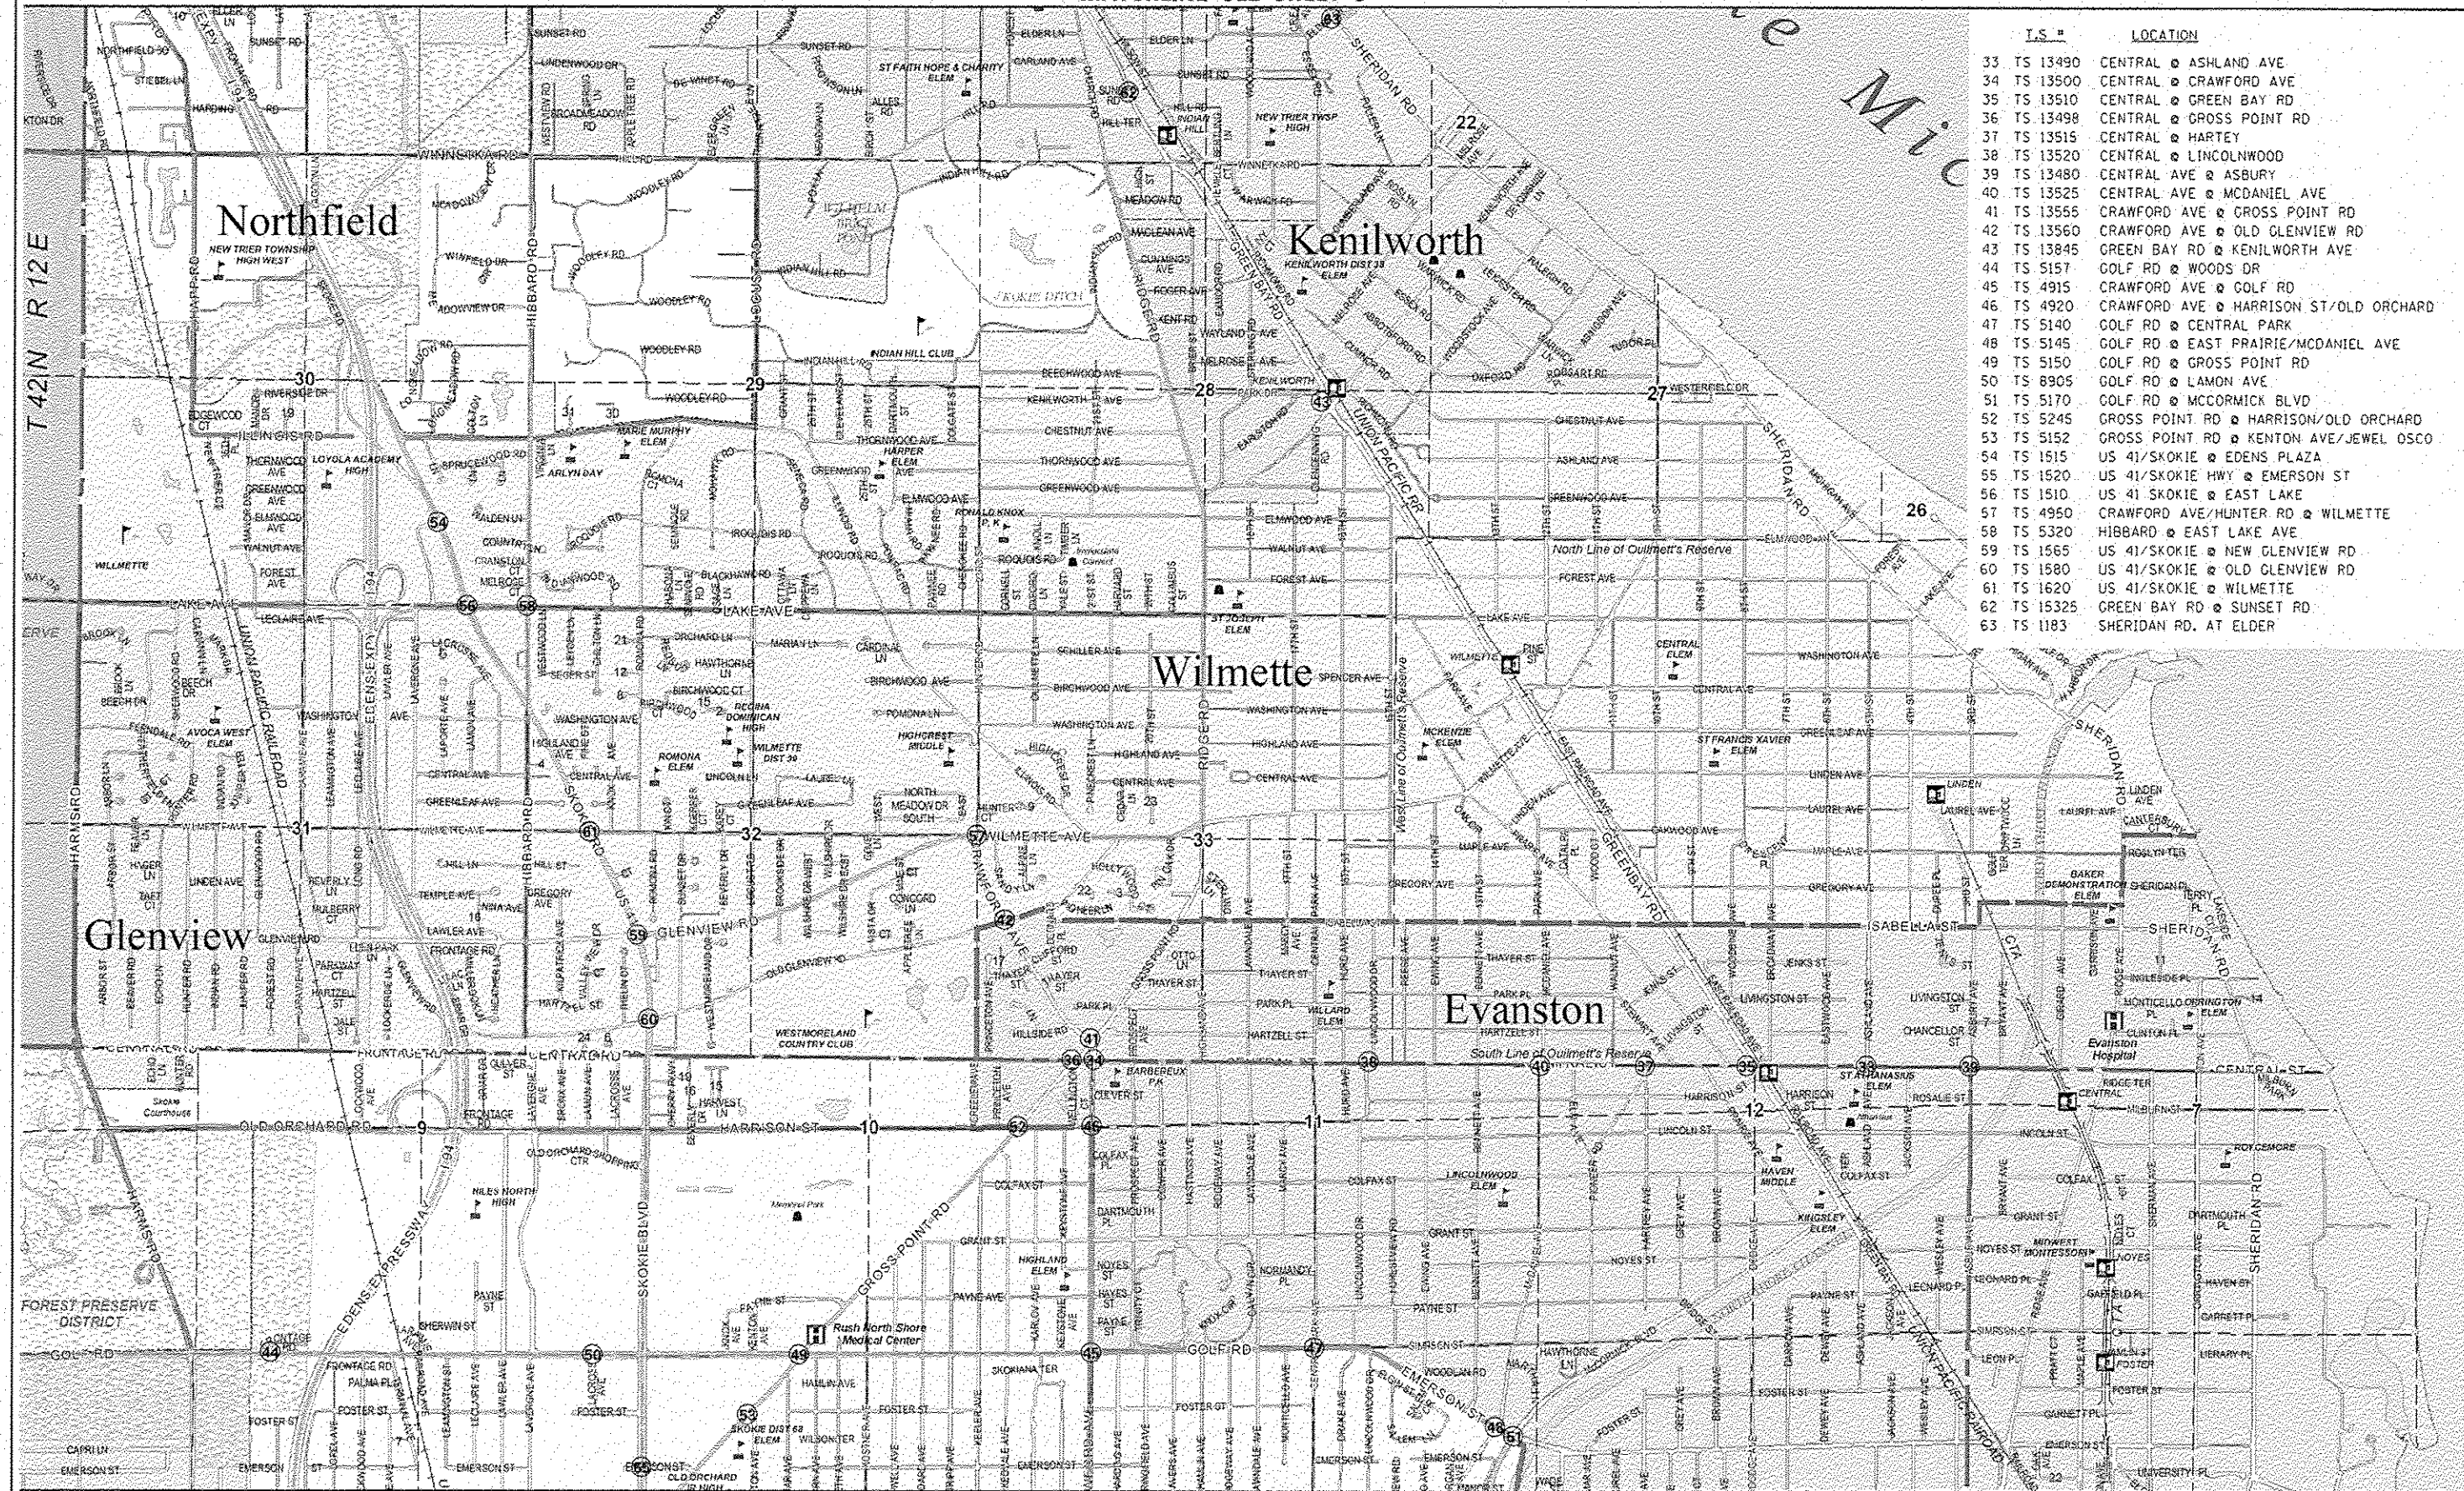

DESIGNED - JAM	REVISED -
DRAWN - JAM	REVISED -
CHECKED - LMM	REVISED -
DATE - 12-13-13	REVISED -

STATE OF ILLINOIS  
DEPARTMENT OF TRANSPORTATION

LOCATION MAP

SCALE: NONE SHEET 2 OF 3 SHEETS STA. TO STA.

F.A. R.T.E.	SECTION	COUNTY	TOTAL SHEETS	SHEET NO.
VAR	2013-053TS	COOK	88	4
CONTRACT NO. 60X28				
ILLINOIS FED. AID PROJECT				