


MATCH LINE A  
(SEE SHEET 2 OF 2)

TEMPORARY TRAFFIC SIGNAL NOTES

1. THE TEMPORARY TRAFFIC SIGNAL WOOD POLES SHALL BE 60 FT. IN HEIGHT FOR INSTALLATION OF TEMPORARY ROADWAY LIGHTING.

MATCH LINE B  
(SEE SHEET 2 OF 2)

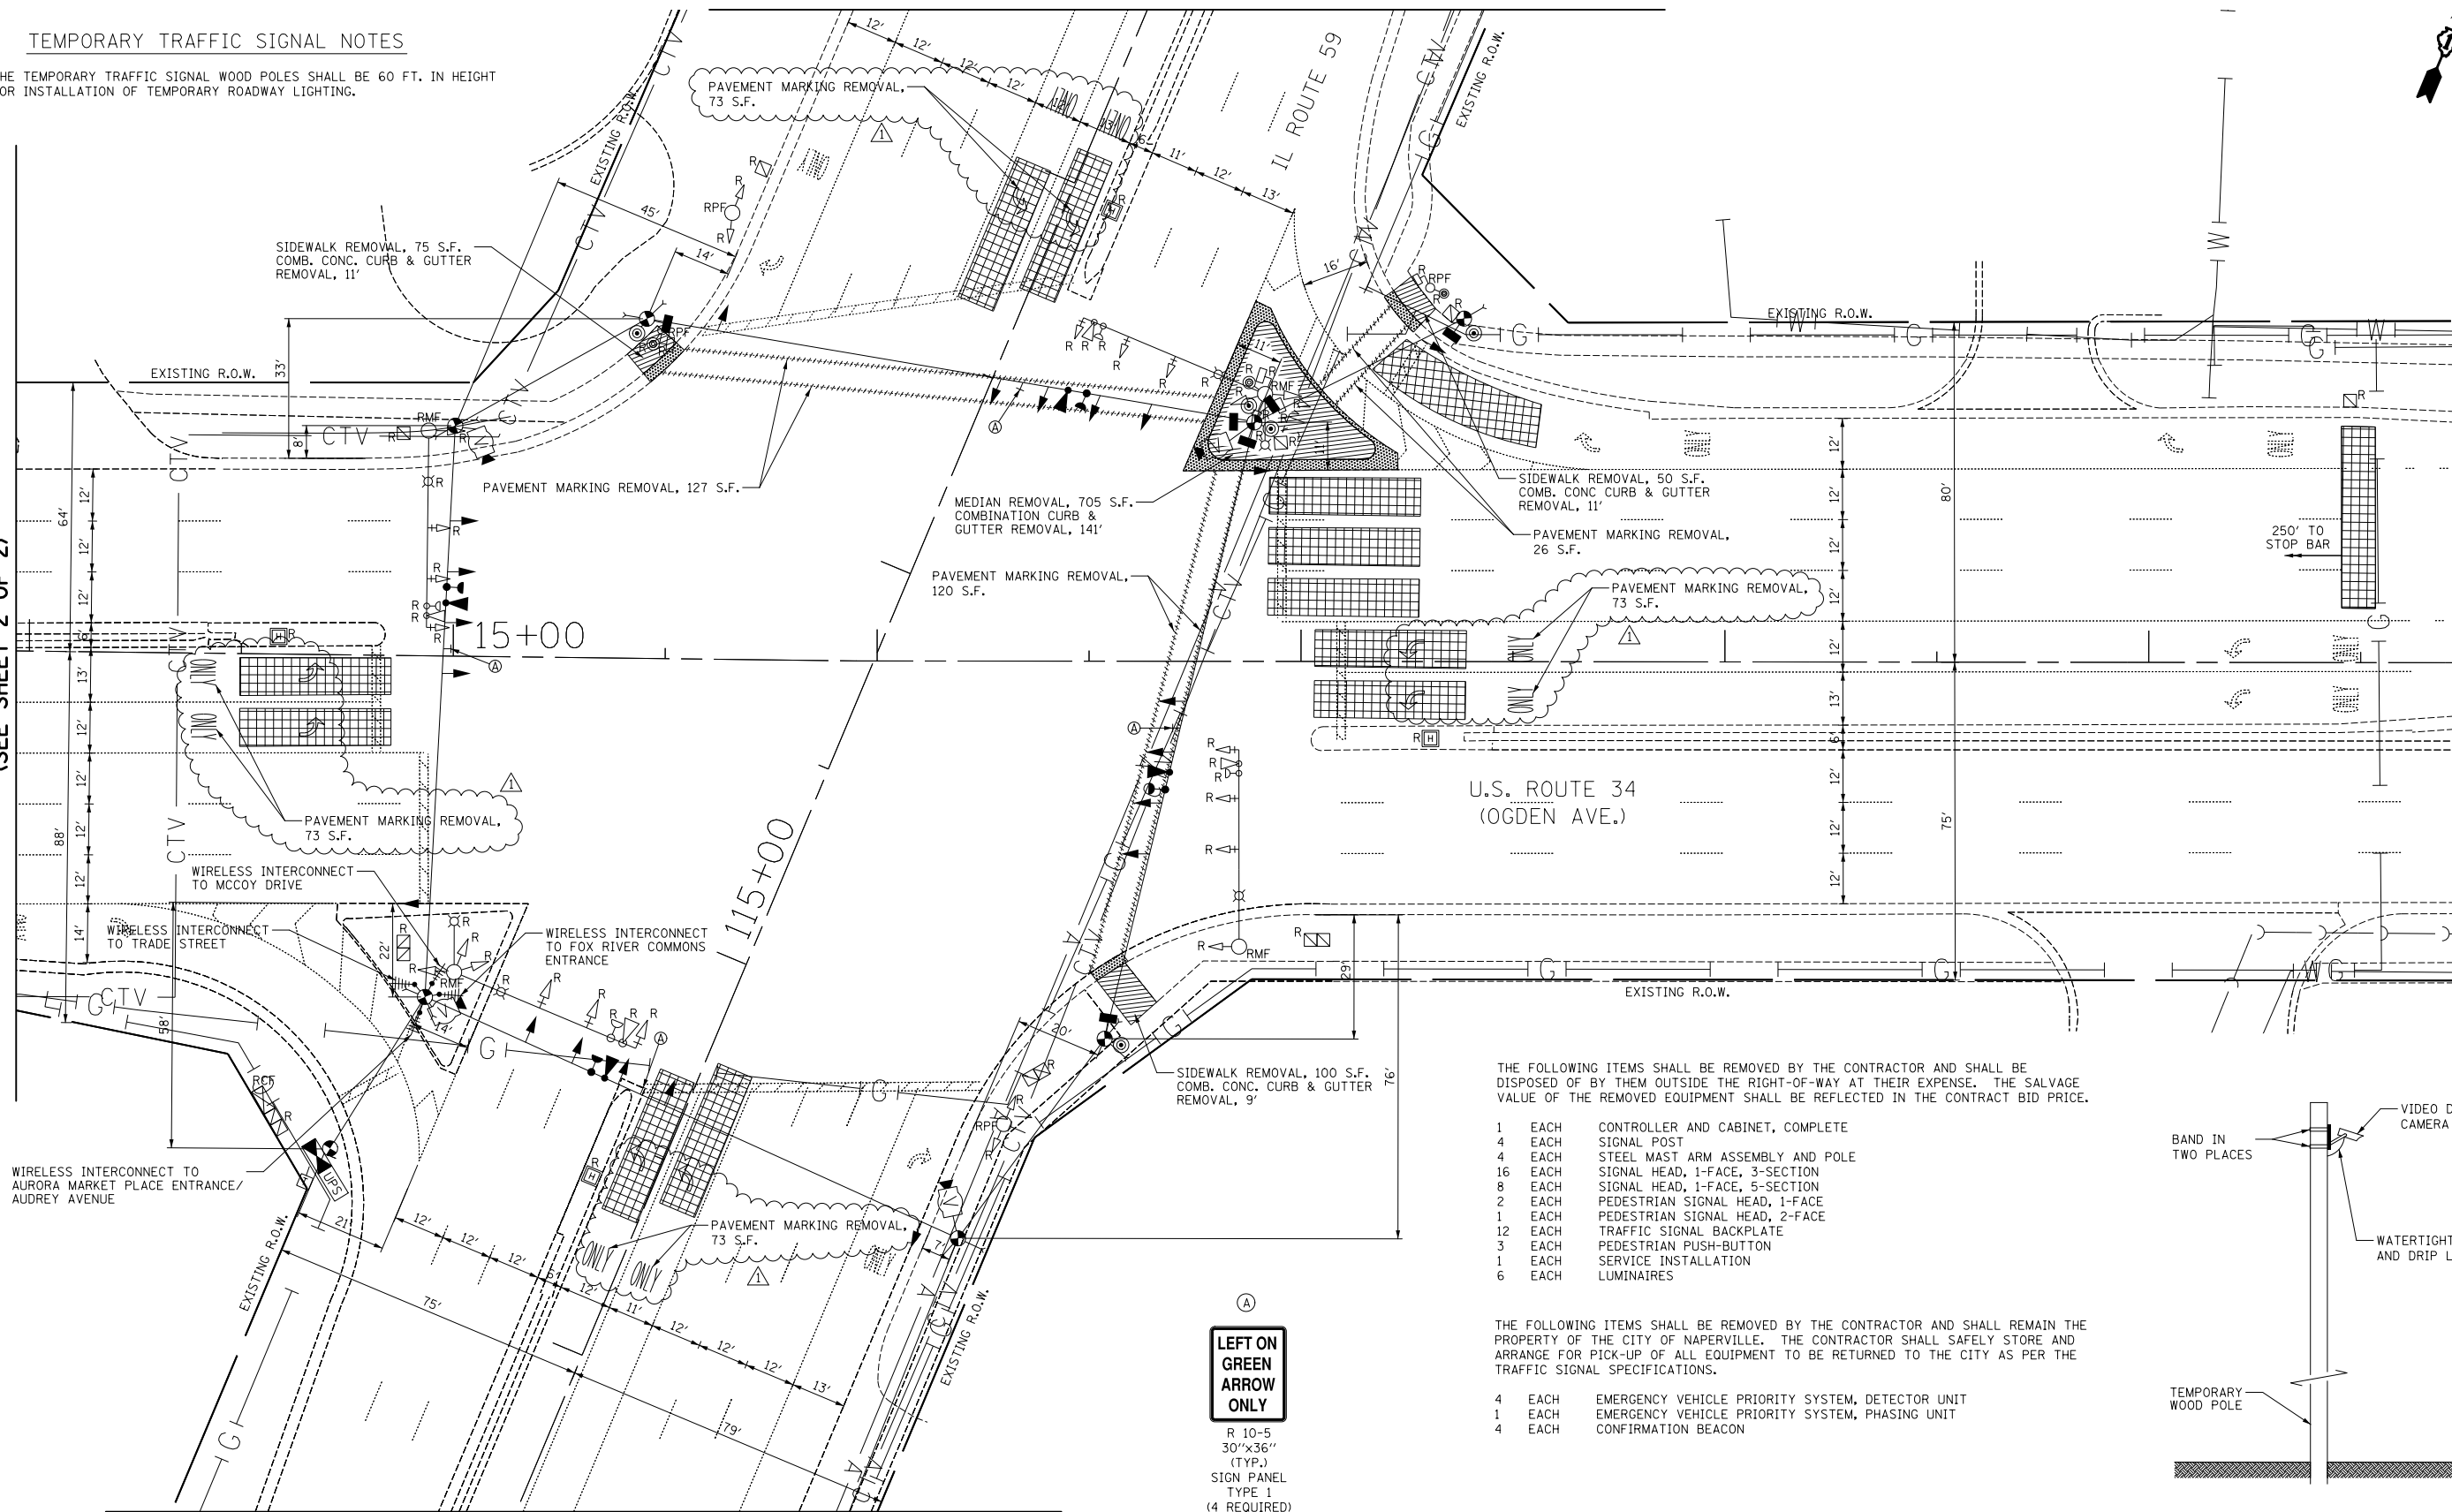

MATCH LINE C  
(SEE SHEET 2 OF 2)


THE FOLLOWING ITEMS SHALL BE REMOVED BY THE CONTRACTOR AND SHALL BE DISPOSED OF BY THEM OUTSIDE THE RIGHT-OF-WAY AT THEIR EXPENSE. THE SALVAGE VALUE OF THE REMOVED EQUIPMENT SHALL BE REFLECTED IN THE CONTRACT BID PRICE.

- 1 EACH CONTROLLER AND CABINET, COMPLETE
- 4 EACH SIGNAL POST
- 4 EACH STEEL MAST ARM ASSEMBLY AND POLE
- 16 EACH SIGNAL HEAD, 1-FACE, 3-SECTION
- 8 EACH SIGNAL HEAD, 1-FACE, 5-SECTION
- 2 EACH PEDESTRIAN SIGNAL HEAD, 1-FACE
- 1 EACH PEDESTRIAN SIGNAL HEAD, 2-FACE
- 12 EACH TRAFFIC SIGNAL BACKPLATE
- 3 EACH PEDESTRIAN PUSH-BUTTON
- 1 EACH SERVICE INSTALLATION
- 6 EACH LUMINAIRES

THE FOLLOWING ITEMS SHALL BE REMOVED BY THE CONTRACTOR AND SHALL REMAIN THE PROPERTY OF THE CITY OF NAPERVILLE. THE CONTRACTOR SHALL SAFELY STORE AND ARRANGE FOR PICK-UP OF ALL EQUIPMENT TO BE RETURNED TO THE CITY AS PER THE TRAFFIC SIGNAL SPECIFICATIONS.

- 4 EACH EMERGENCY VEHICLE PRIORITY SYSTEM, DETECTOR UNIT
- 1 EACH EMERGENCY VEHICLE PRIORITY SYSTEM, PHASING UNIT
- 4 EACH CONFIRMATION BEACON

**LEFT ON GREEN  
ARROW ONLY**  
R 10-5  
30"x36"  
(TYP.)  
SIGN PANEL  
TYPE 1  
(4 REQUIRED)

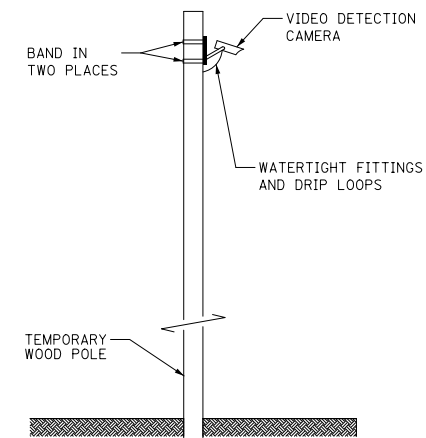

TEMPORARY VIDEO DETECTION  
DETAIL  
(NOT TO SCALE)

TS #6090



USER NAME = brd	DESIGNED - BRD	REVISED - 03/07/2014
PLOT SCALE = 40.0000' / in.	DRAWN - MFB	REVISED -
PLOT DATE = 3/7/2014	CHECKED - JJE	REVISED -
	DATE - 01/24/2014	REVISED -

STATE OF ILLINOIS  
DEPARTMENT OF TRANSPORTATION

TEMPORARY TRAFFIC SIGNAL INSTALLATION PLAN AND REMOVAL PLAN  
US ROUTE 34 (OGDEN AVENUE) AT IL ROUTE 59

SCALE: 1" = 20' SHEET NO. 1 OF 2 SHEETS STA. TO STA.

F.A.P. RTE.	SECTION	COUNTY	TOTAL SHEETS	SHEET NO.
311	2013-062TS	DUPAGE	49	21
CONTRACT NO. 60X34				
ILLINOIS FED. AID PROJECT				