



MATCH LINE A
(SEE SHEET 2 OF 2)

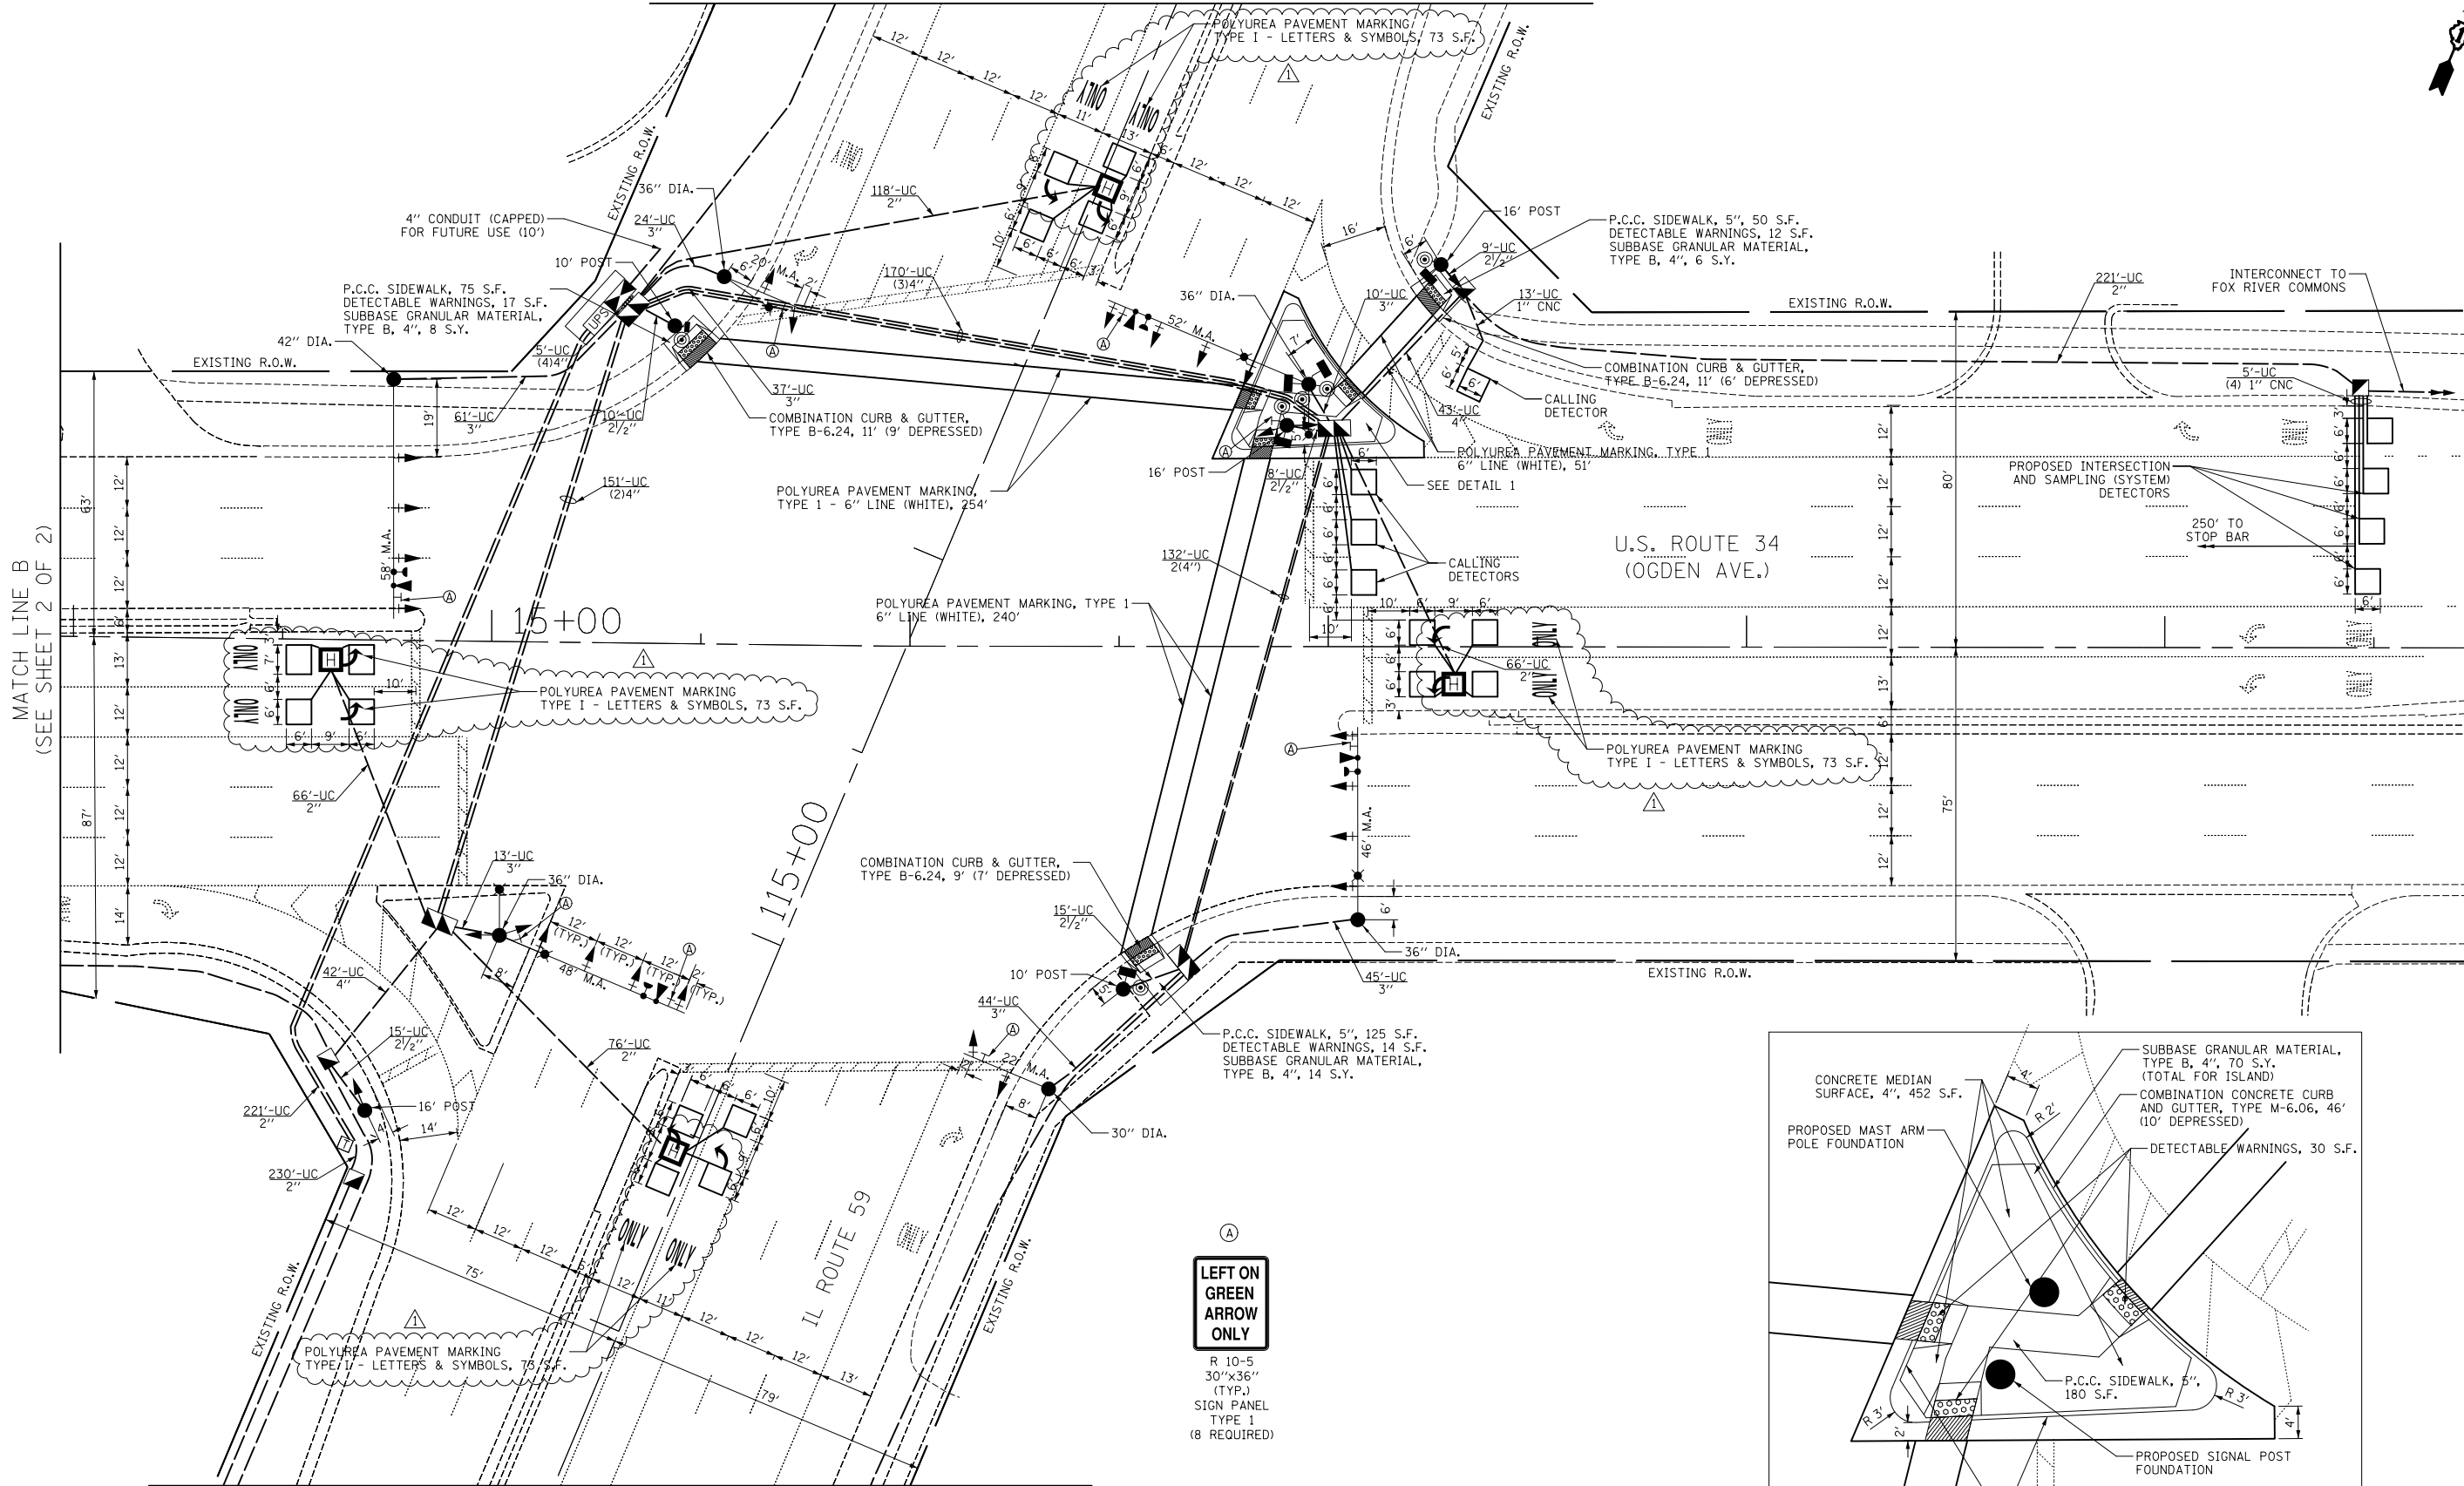

MATCH LINE C
(SEE SHEET 2 OF 2)

(A)
**LEFT ON
GREEN
ARROW
ONLY**

R 10-5
30"x36"
(TYP.)
SIGN PANEL
TYPE 1
(8 REQUIRED)

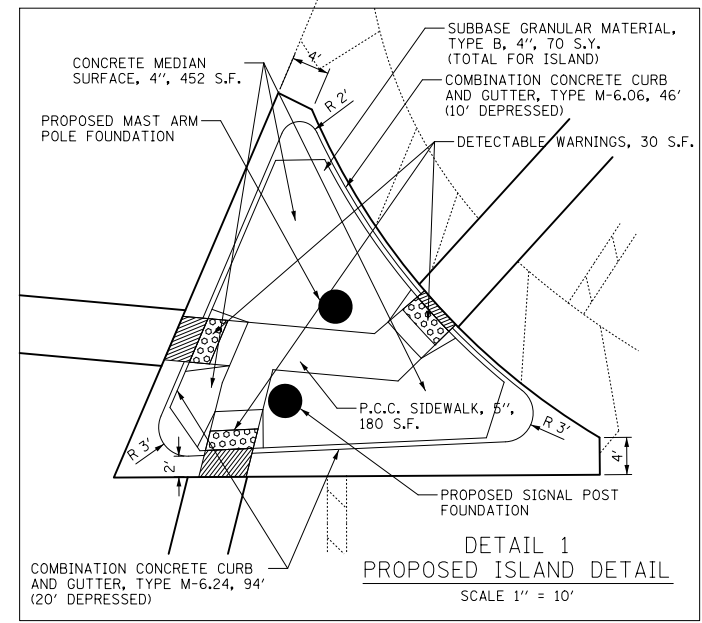

DETAIL 1
PROPOSED ISLAND DETAIL
SCALE 1" = 10'

TS #6090



USER NAME = brd	DESIGNED - BRD	REVISED - 03/07/2014
PLOT SCALE = 40.0000' / in.	DRAWN - MFB	REVISED -
PLOT DATE = 3/7/2014	CHECKED - JJE	REVISED -
	DATE - 01/24/2014	REVISED -

STATE OF ILLINOIS
DEPARTMENT OF TRANSPORTATION

TRAFFIC SIGNAL MODERNIZATION PLAN
US ROUTE 34 (OGDEN AVENUE) AT IL ROUTE 59

NO SCALE SHEET NO. 1 OF 2 SHEETS STA. TO STA.

F.A.P. RTE.	SECTION	COUNTY	TOTAL SHEETS	SHEET NO.
311	2013-062TS	DUPAGE	49	24
CONTRACT NO. 60X34				
ILLINOIS FED. AID PROJECT				