


TEMPORARY INTERCONNECT NOTES

1. THE EXISTING FIBER OPTIC CABLE SHALL BE DISCONNECTED FROM THE TRAFFIC SIGNAL CONTROLLERS AND REMOVED FROM THE EXISTING CONDUITS THAT WILL BE REUSED IN THE PERMANENT INTERCONNECT INSTALLATION. THE EXISTING INTERCONNECT CABLE SHALL NOT BE DISCONNECTED AND REMOVED UNTIL THE TEMPORARY RADIO INTERCONNECT INSTALLATION IS OPERATING TO THE SATISFACTION OF THE ENGINEER. THIS WORK SHALL BE PAID FOR AT THE CONTRACT UNIT PRICE PER FOOT FOR "REMOVE ELECTRIC CABLE FROM CONDUIT".

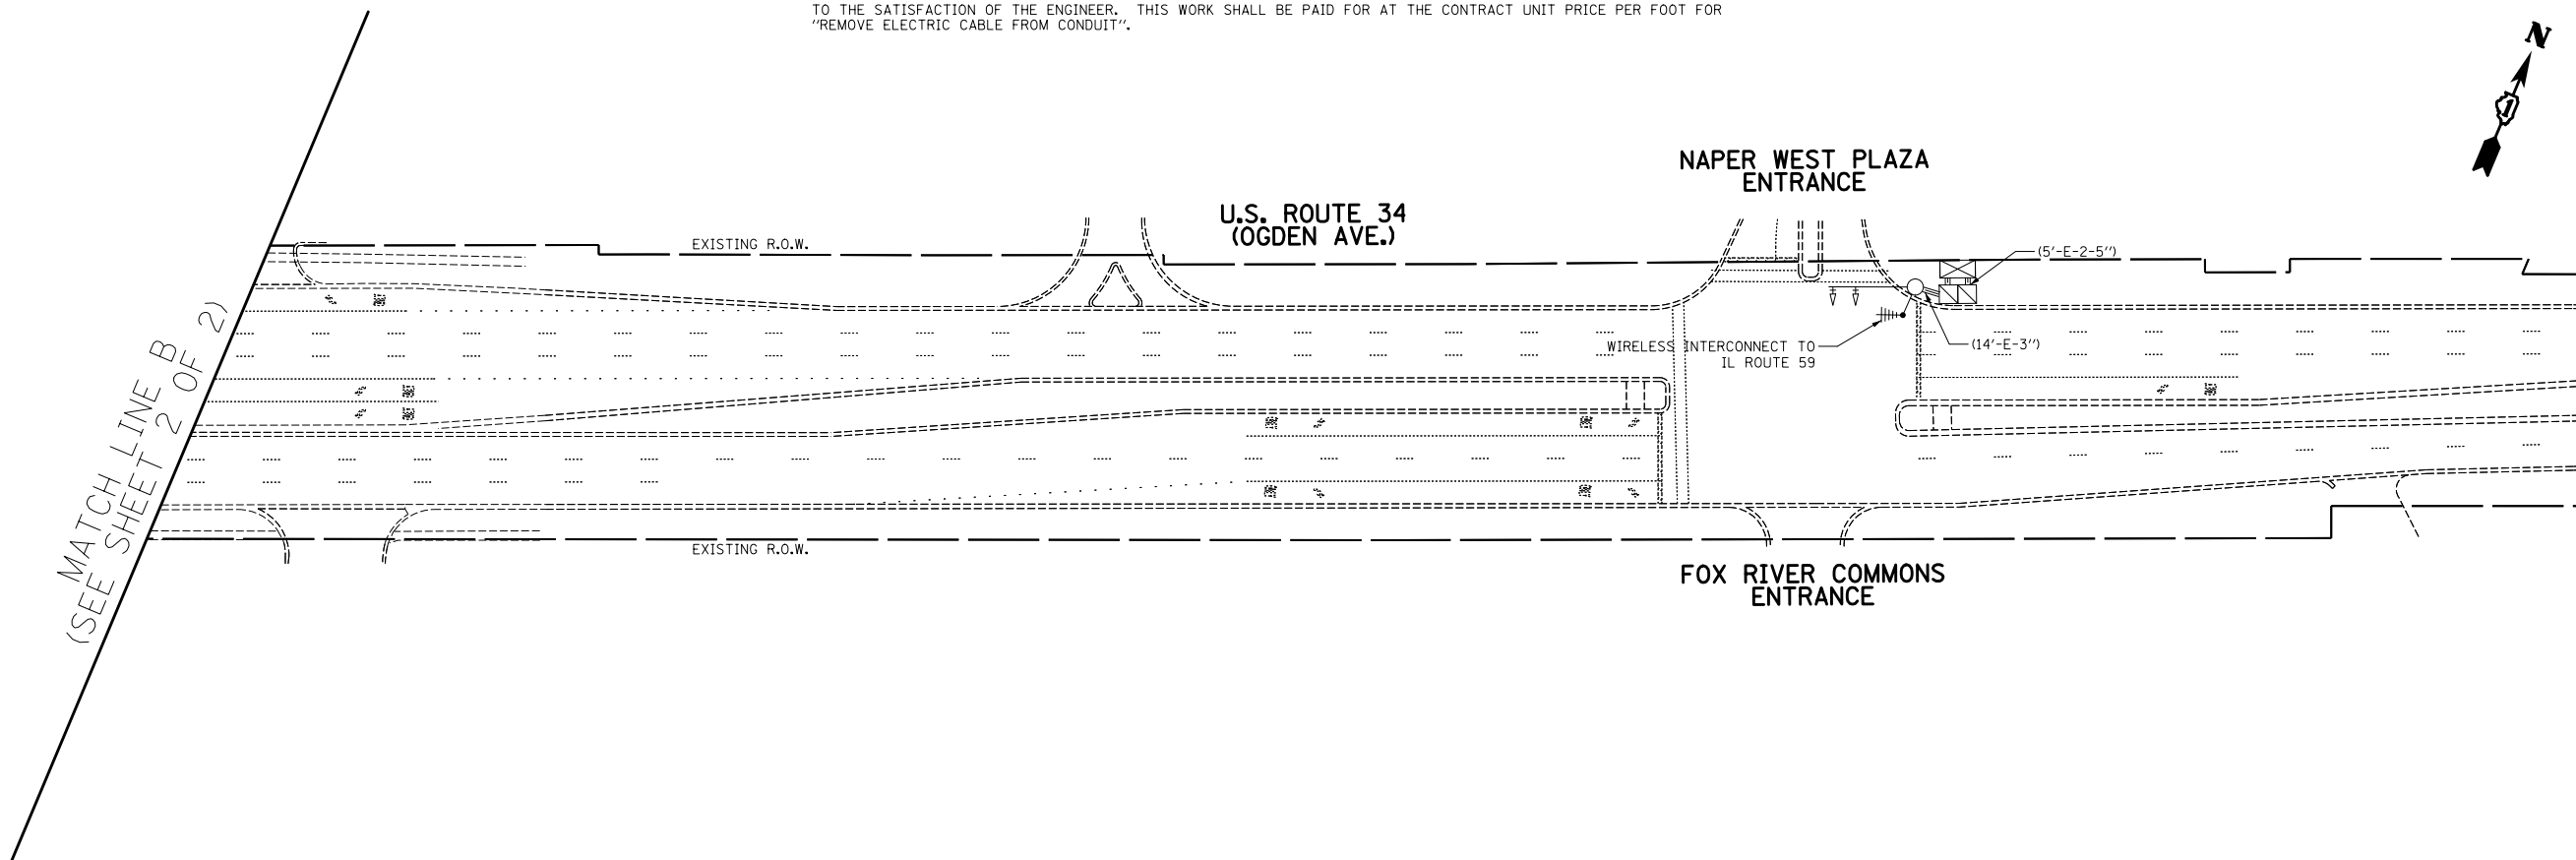

ECON 106

	USER NAME = jrt	DESIGNED - BRD	REVISED -	STATE OF ILLINOIS DEPARTMENT OF TRANSPORTATION	TEMPORARY INTERCONNECT PLAN US ROUTE 34 (OGDEN AVENUE) AT IL ROUTE 59			F.A.P. RTE.	SECTION	COUNTY	TOTAL SHEETS	SHEET NO.
	PLOT SCALE = 100.0000' / in.	DRAWN - MFB	REVISED -		311	2013-062TS	DUPAGE	49	28			
PLOT DATE = 1/30/2014	CHECKED - JJE	REVISED -			CONTRACT NO. 60X34			ILLINOIS FED. AID PROJECT				
	DATE - 01/30/2014	REVISED -			NO SCALE	SHEET NO. 1 OF 2 SHEETS	STA. TO STA.					