




AURORA MARKETPLACE
ENTRANCE

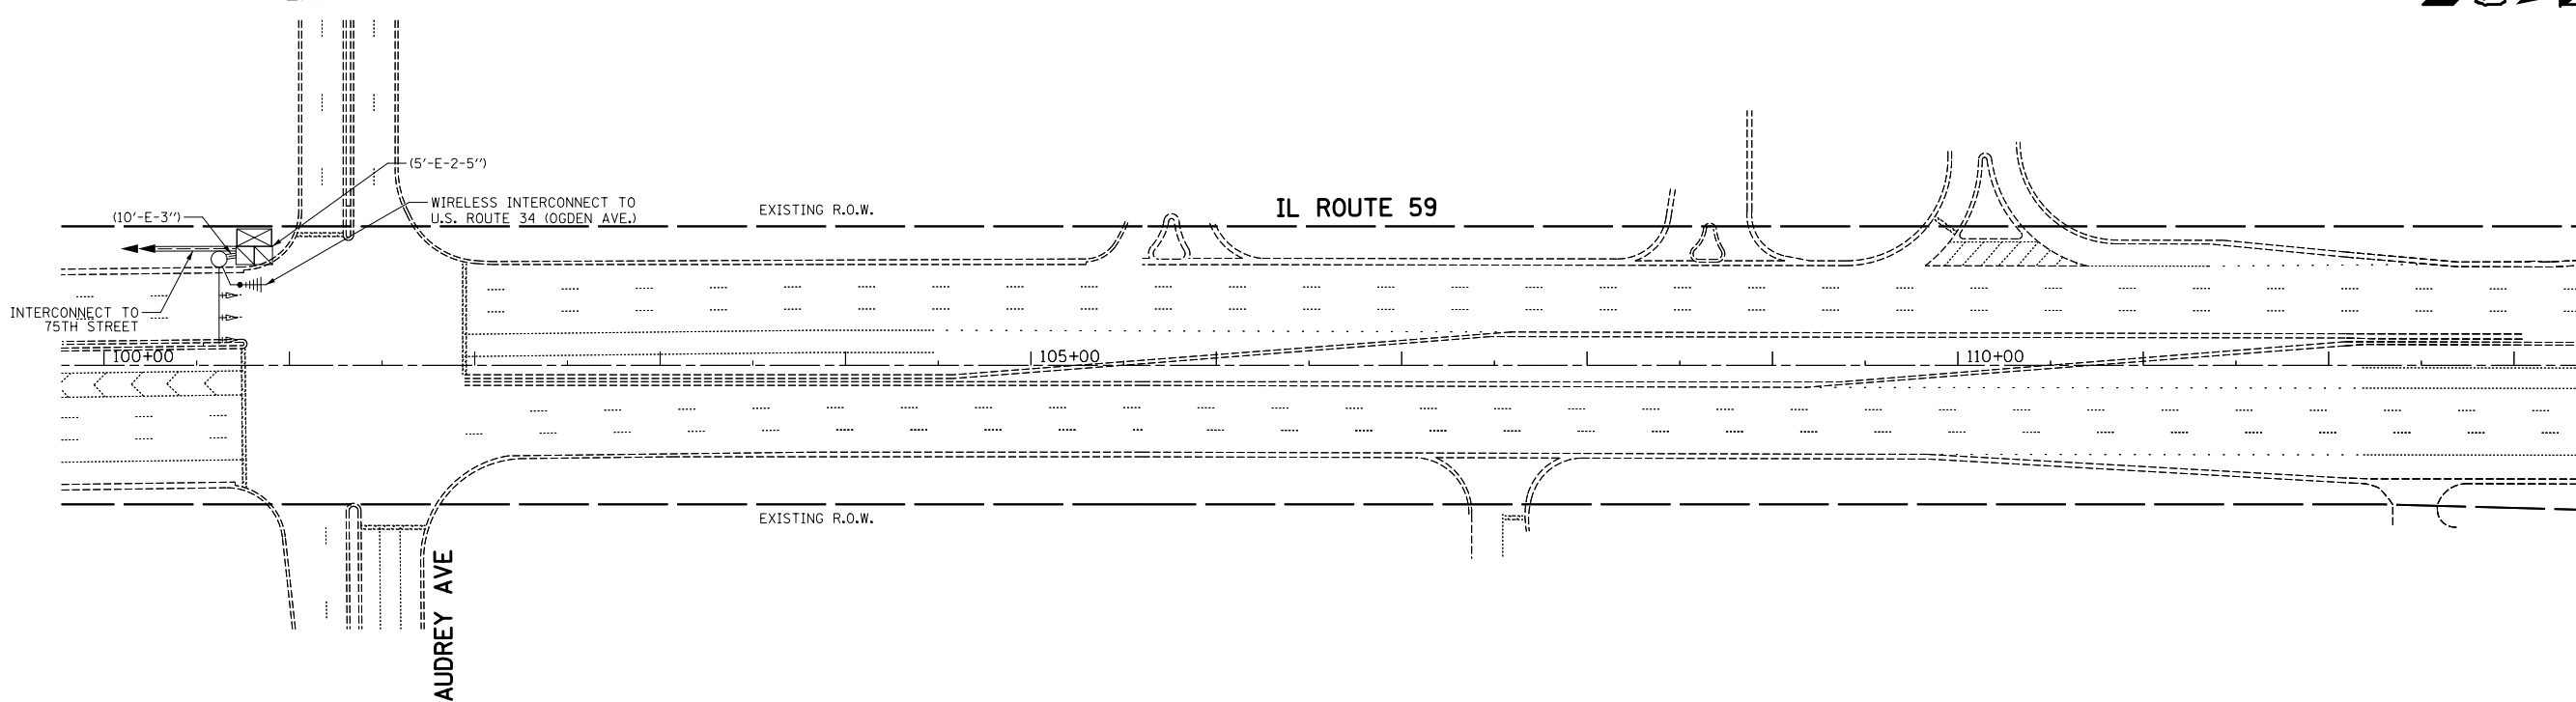

TEMPORARY INTERCONNECT NOTES

1. THE EXISTING FIBER OPTIC CABLE SHALL BE DISCONNECTED FROM THE TRAFFIC SIGNAL CONTROLLERS AND REMOVED FROM THE EXISTING CONDUITS THAT WILL BE REUSED IN THE PERMANENT INTERCONNECT INSTALLATION. THE EXISTING INTERCONNECT CABLE SHALL NOT BE DISCONNECTED AND REMOVED UNTIL THE TEMPORARY RADIO INTERCONNECT INSTALLATION IS OPERATING TO THE SATISFACTION OF THE ENGINEER. THIS WORK SHALL BE PAID FOR AT THE CONTRACT UNIT PRICE PER FOOT FOR "REMOVE ELECTRIC CABLE FROM CONDUIT".

MATCH LINE A
(SEE SHEET 1 OF 2)

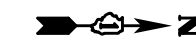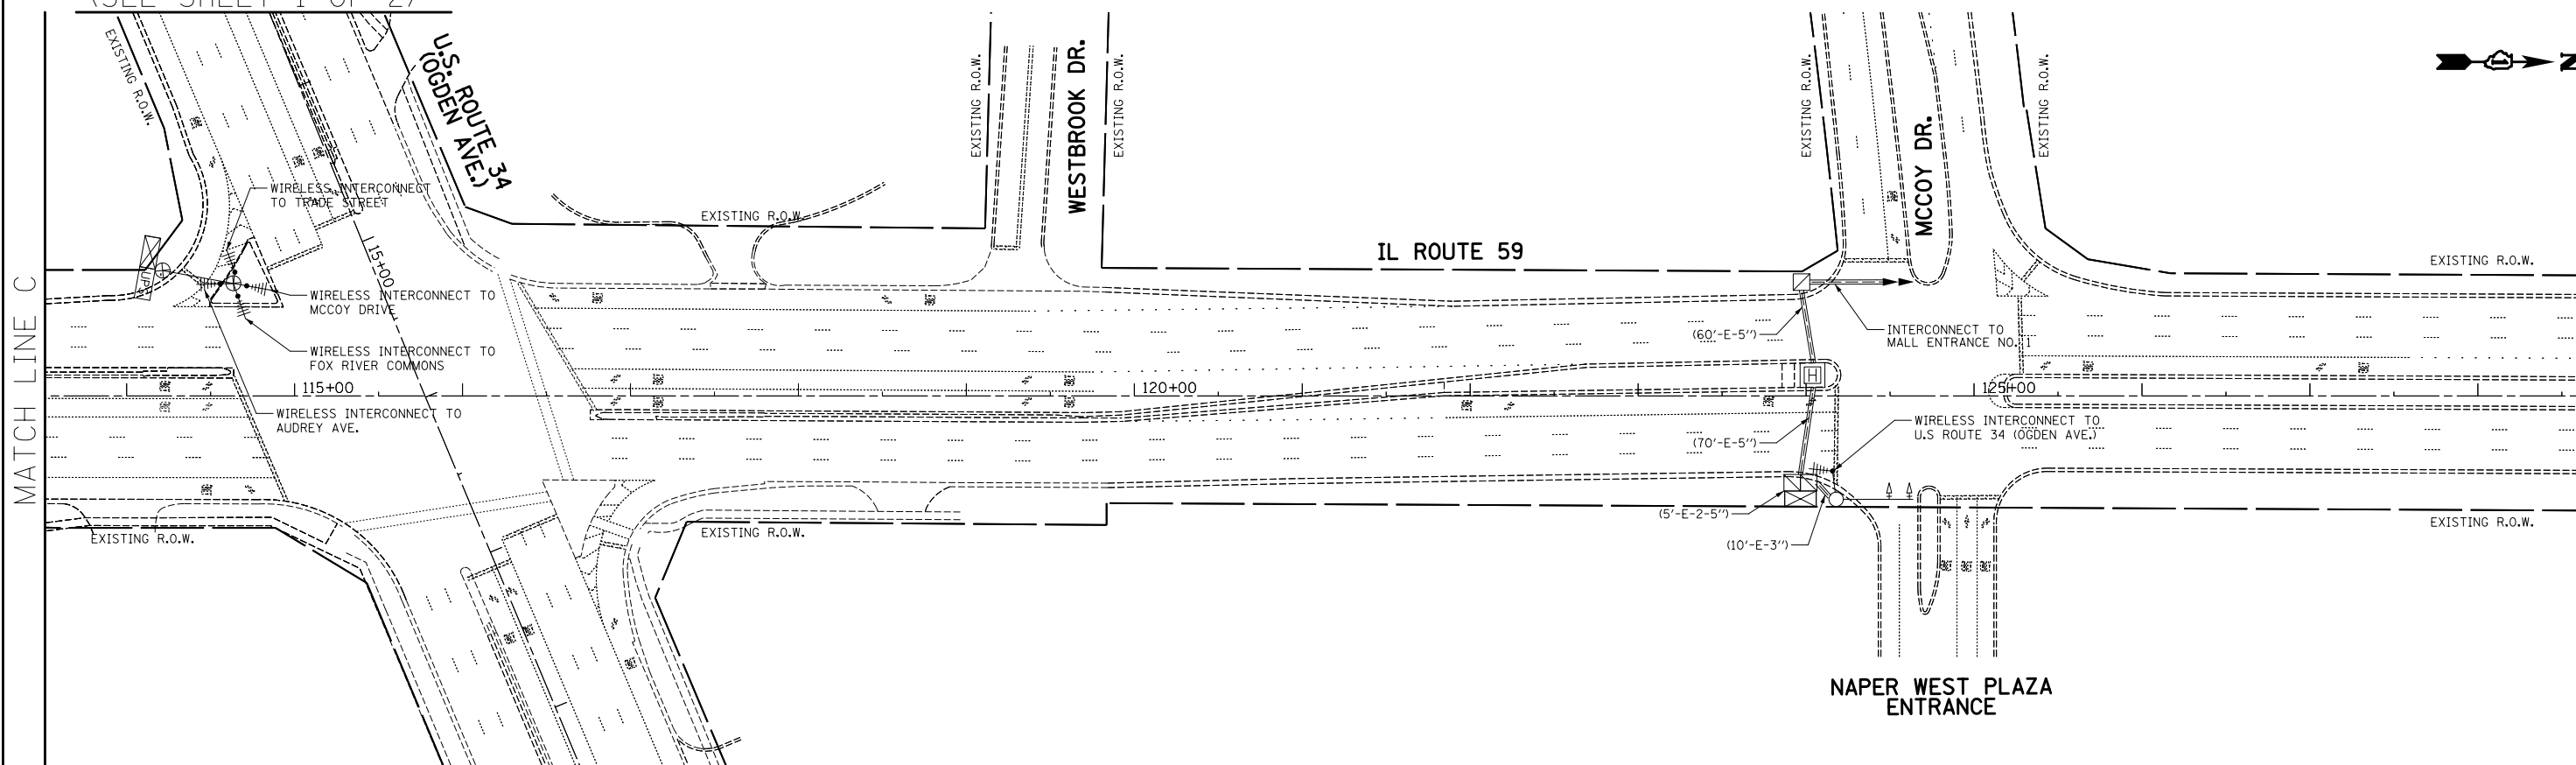

MATCH LINE B (SEE SHEET 1 OF 2)

ECON 106



USER NAME = jrt	DESIGNED - BRD	REVISED -
	DRAWN - MFB	REVISED -
PLOT SCALE = 100.0000' / in.	CHECKED - JJE	REVISED -
PLOT DATE = 1/30/2014	DATE - 01/30/2014	REVISED -

STATE OF ILLINOIS
DEPARTMENT OF TRANSPORTATION

TEMPORARY INTERCONNECT PLAN
US ROUTE 34 (OGDEN AVENUE) AT IL ROUTE 59

NO SCALE SHEET NO. 2 OF 2 SHEETS STA. TO STA.

F.A.P. RTE.	SECTION	COUNTY	TOTAL SHEETS	SHEET NO.
311	2013-062TS	DUPAGE	49	29
CONTRACT NO. 60X34				
ILLINOIS FED. AID PROJECT				