



AURORA MARKETPLACE  
ENTRANCE

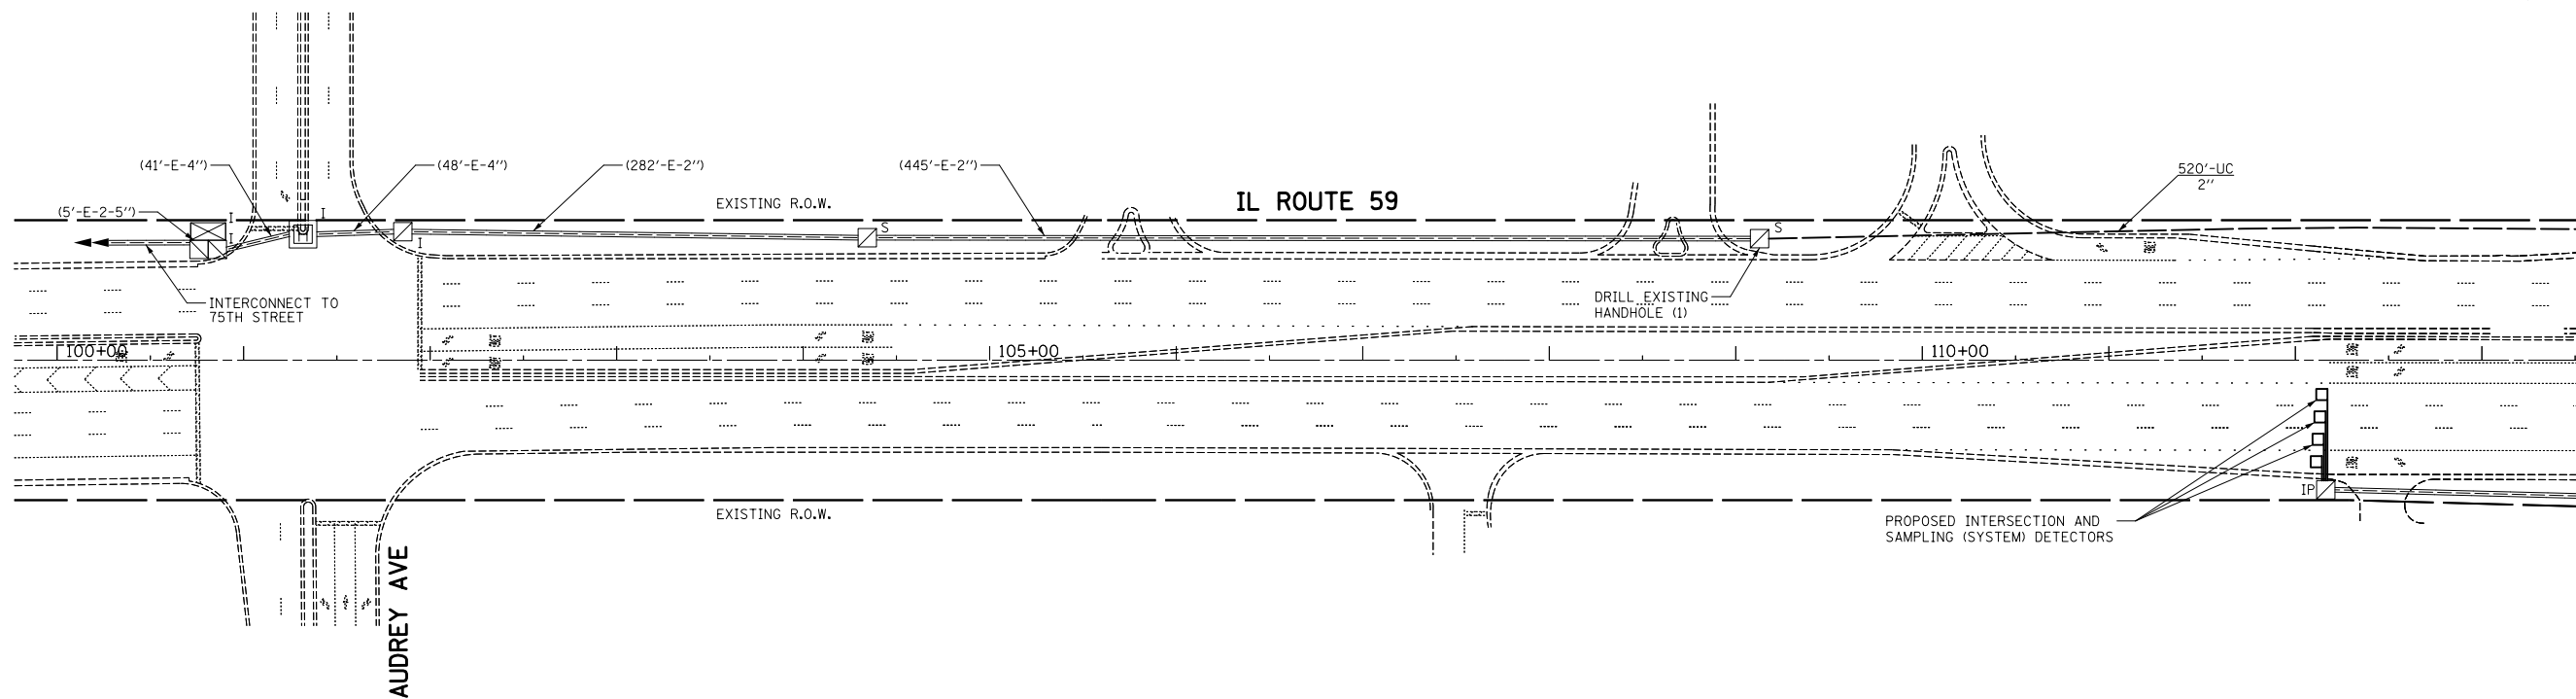

MATCH LINE C

MATCH LINE A  
(SEE SHEET 1 OF 2)

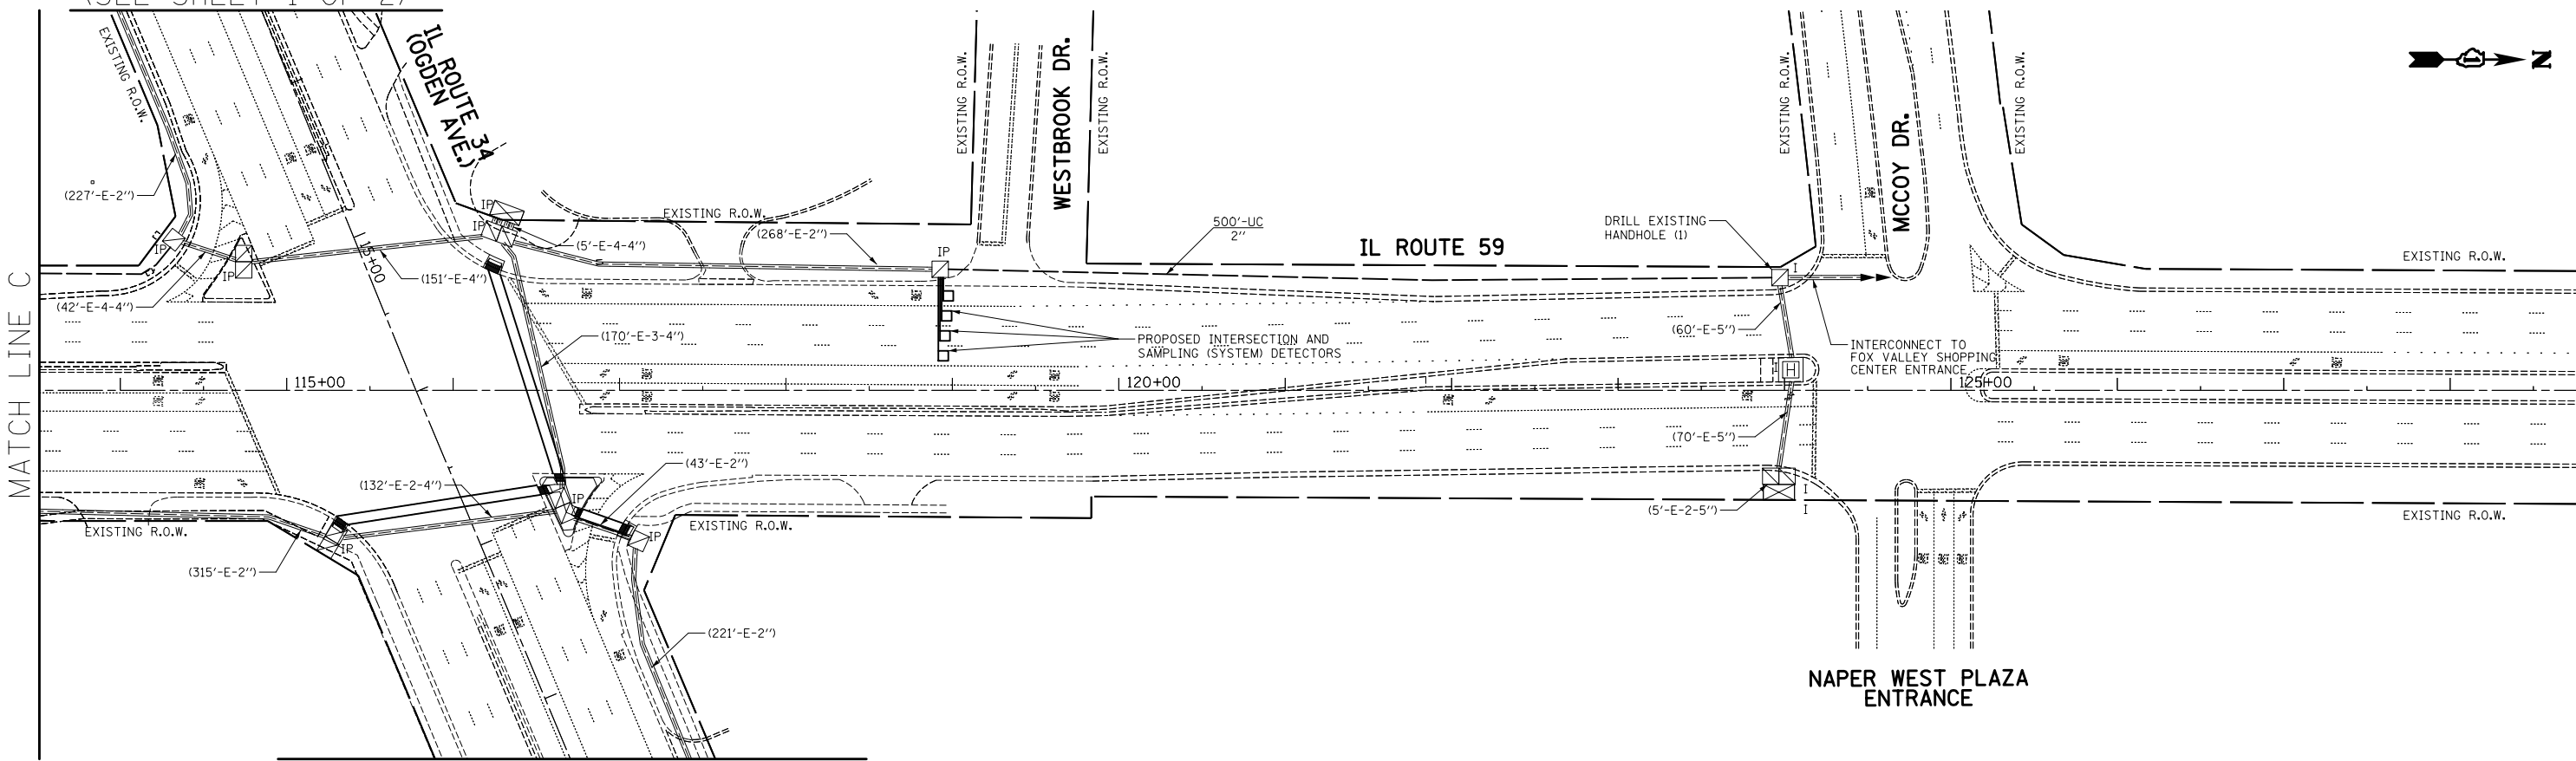

MATCH LINE C

MATCH LINE B (SEE SHEET 1 OF 2)

ECON 106



USER NAME = jrt	DESIGNED - BRD	REVISED -
	DRAWN - MFB	REVISED -
PLOT SCALE = 100.0000' / in.	CHECKED - JJE	REVISED -
PLOT DATE = 1/30/2014	DATE - 01/30/2014	REVISED -

STATE OF ILLINOIS  
DEPARTMENT OF TRANSPORTATION

INTERCONNECT PLAN  
US ROUTE 34 (OGDEN AVENUE) AT IL ROUTE 59

NO SCALE SHEET NO. 2 OF 2 SHEETS STA. TO STA.

F.A.P. RTE. 311	SECTION 2013-062TS	COUNTY DUPAGE	TOTAL SHEETS 49	SHEET NO. 32
CONTRACT NO. 60X34				
ILLINOIS FED. AID PROJECT				