



PLAN	SURVEYED	DATE
	PLOTTED	
	CHECKED	
	BY	
	NO.	


PROFILE	SURVEYED	DATE
	PLOTTED	
	CHECKED	
	BY	
	NO.	

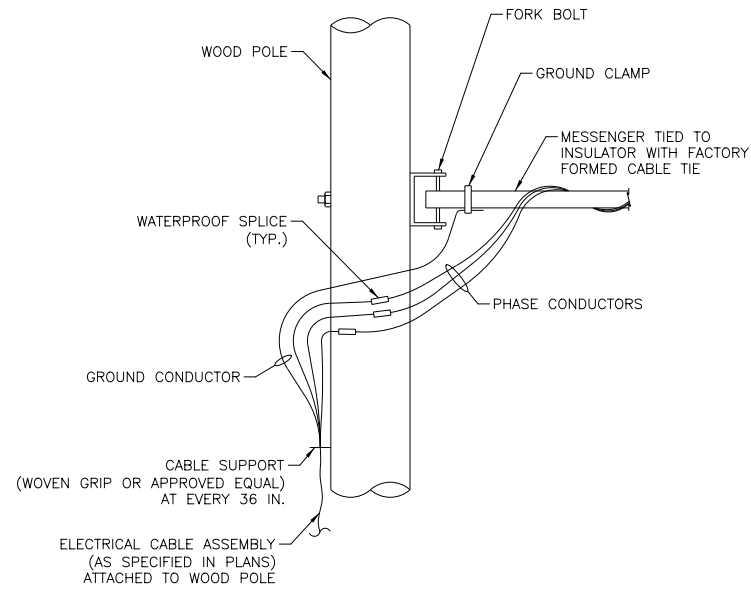

AERIAL CABLE CONNECTION DETAIL
N.T.S.

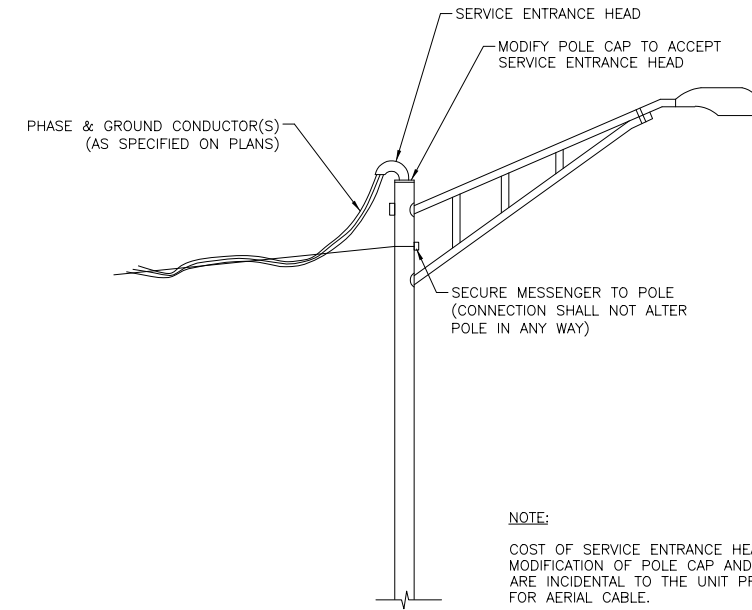

AERIAL CABLE CONNECTION TO EXISTING LIGHT POLE
N.T.S.

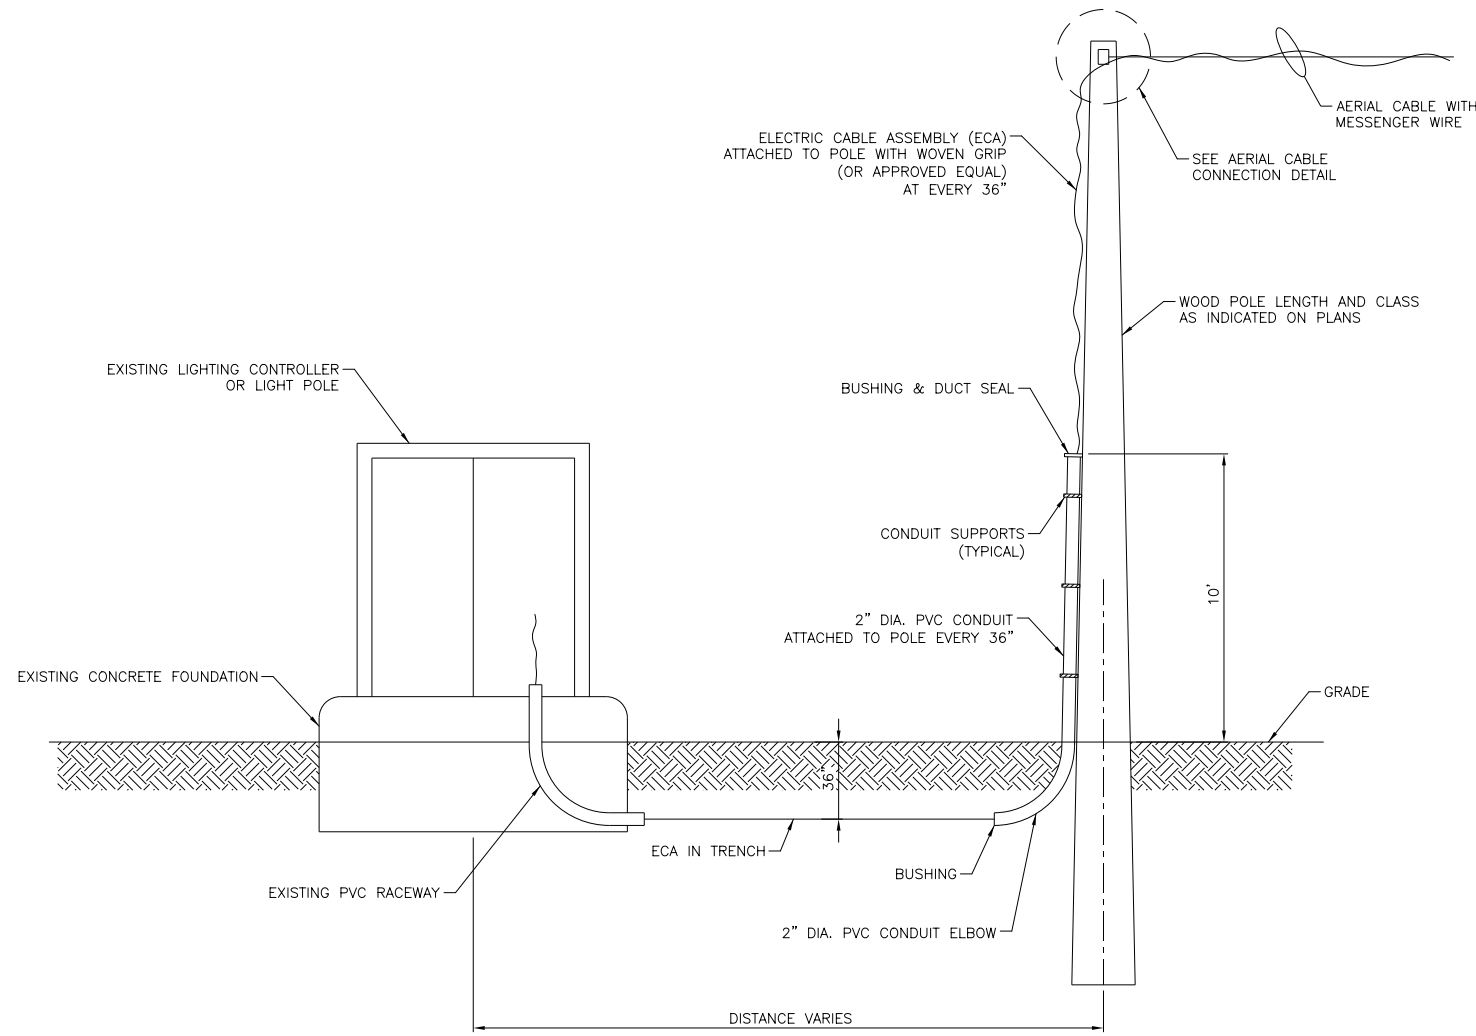

WIRING CONNECTION DETAIL
WOOD POLE TO EXISTING LIGHTING CONTROLLER OR LIGHT POLE
N.T.S.

FILE NAME =	USER NAME = j-t	DESIGNED - SJC	REVISED -
...CAD\Sheets\60X34-049.dgn		DRAWN - SJC	REVISED -
		CHECKED - DNM	REVISED -
		DATE - 1/30/2014	REVISED -

STATE OF ILLINOIS
DEPARTMENT OF TRANSPORTATION

TEMPORARY LIGHTING DETAILS

SHEET NO. 1 OF 1 SHEETS

F.A.U. RTE.	SECTION	COUNTY	TOTAL SHEETS	SHEET NO.
311	2013-062TS	DUPAGE	49	49
CONTRACT NO. 60X34				
FED. ROAD DIST. NO. 1 ILLINOIS FED. AID PROJECT				