


TRAFFIC SIGNAL NOTES

1. THE EXISTING DETECTOR LOOPS SHALL BE CONNECTED TO THE PROPOSED CONTROLLER WITH NEW LEAD-IN CABLES. THE OPERATION OF THE EXISTING LOOPS SHALL BE TESTED ONCE THIS IS COMPLETED. SHOULD ANY OF THE LOOPS BE FOUND TO BE NON-OPERATIONAL, NEW LOOPS SHALL BE INSTALLED AND PAID FOR AT THE CONTRACT UNIT PRICE PER FOOT FOR "LOOP DETECTOR, TYPE 1".

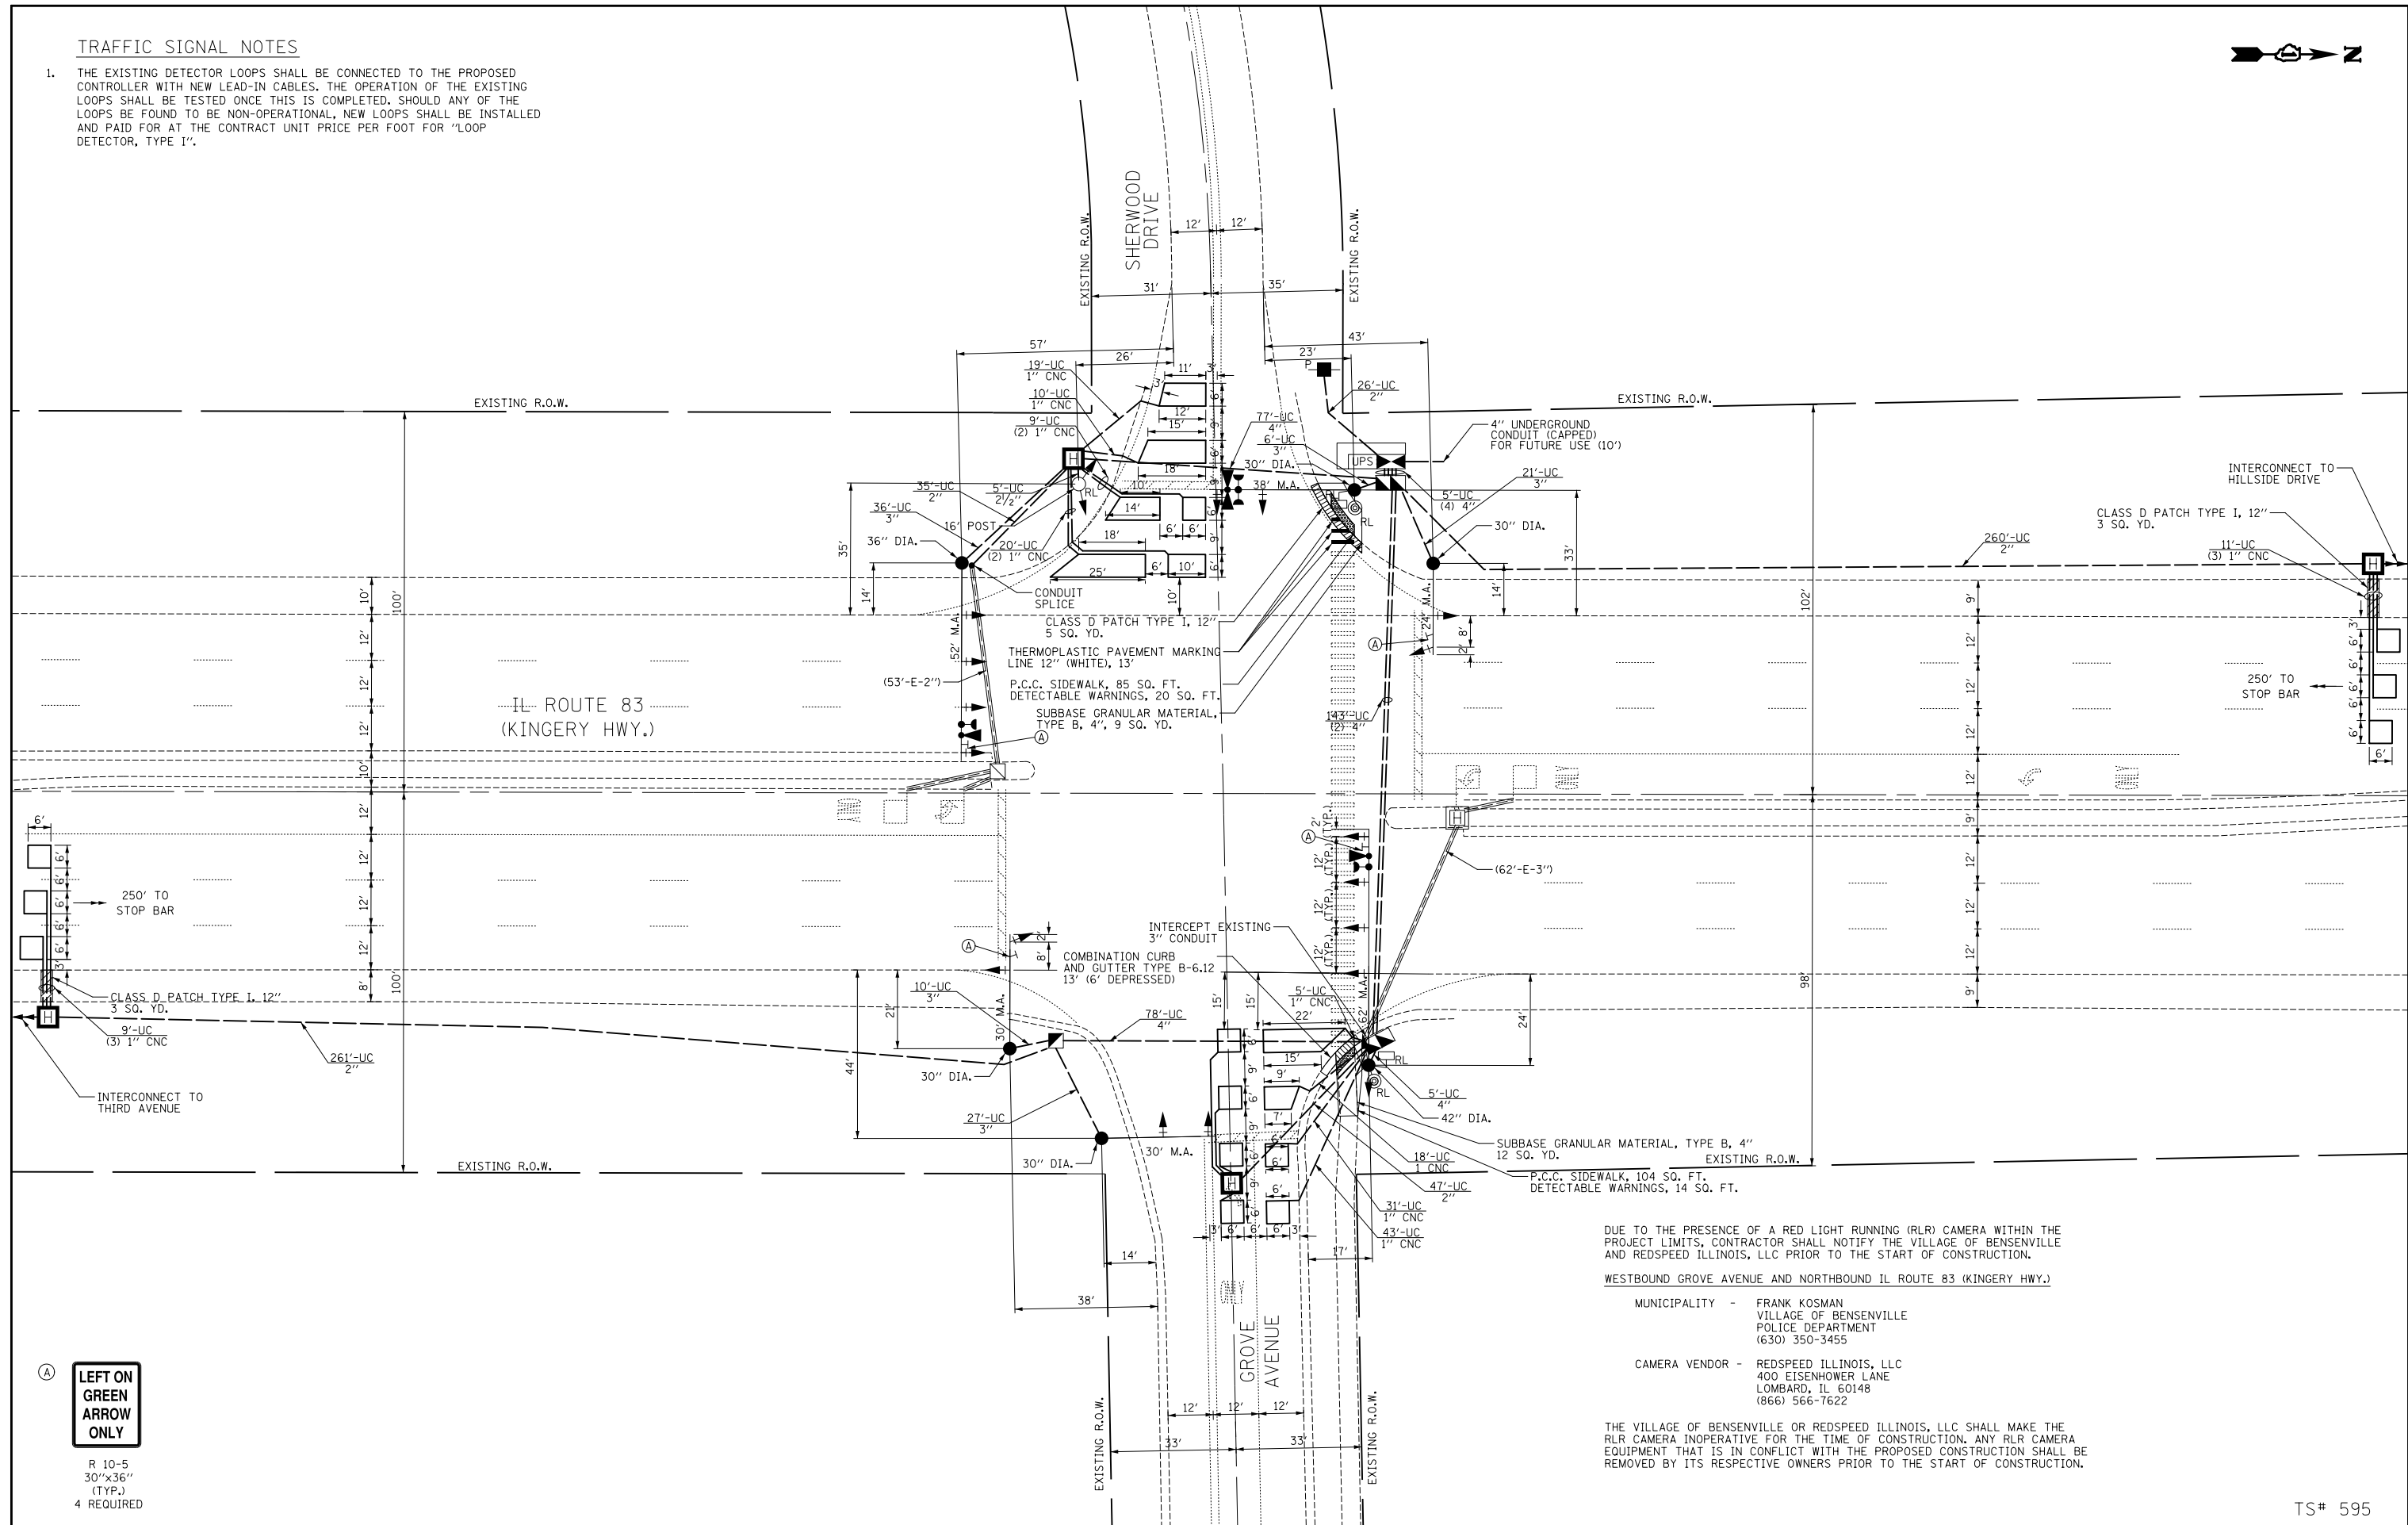

DUE TO THE PRESENCE OF A RED LIGHT RUNNING (RLR) CAMERA WITHIN THE PROJECT LIMITS, CONTRACTOR SHALL NOTIFY THE VILLAGE OF BENSenville AND REDSPEED ILLINOIS, LLC PRIOR TO THE START OF CONSTRUCTION.

WESTBOUND GROVE AVENUE AND NORTHBOUND IL ROUTE 83 (KINGERY HWY.)

MUNICIPALITY - FRANK KOSMAN
VILLAGE OF BENSenville
POLICE DEPARTMENT
(630) 350-3455

CAMERA VENDOR - REDSPEED ILLINOIS, LLC
400 EISENHOWER LANE
LOMBARD, IL 60148
(866) 566-7622

THE VILLAGE OF BENSenville OR REDSPEED ILLINOIS, LLC SHALL MAKE THE RLR CAMERA INOPERATIVE FOR THE TIME OF CONSTRUCTION. ANY RLR CAMERA EQUIPMENT THAT IS IN CONFLICT WITH THE PROPOSED CONSTRUCTION SHALL BE REMOVED BY ITS RESPECTIVE OWNERS PRIOR TO THE START OF CONSTRUCTION.

(A) LEFT ON GREEN ARROW ONLY
R 10-5
30"x36"
(TYP.)
4 REQUIRED

TS# 595



USER NAME = jrt	DESIGNED - BRD	REVISED -
	DRAWN - JRT	REVISED -
PLOT SCALE = 40.0000' / in.	CHECKED - JJE	REVISED -
PLOT DATE = 1/29/2014	DATE - 01/30/2014	REVISED -

**STATE OF ILLINOIS
DEPARTMENT OF TRANSPORTATION**

**TRAFFIC SIGNAL MODERNIZATION PLAN
IL ROUTE 83 (KINGERY HWY.) AT GROVE AVENUE /SHERWOOD DRIVE**

F.A.P. RTE.	SECTION	COUNTY	TOTAL SHEETS	SHEET NO.
344	2013-063TS	DUPAGE	68	31
CONTRACT NO. 60X35				
ILLINOIS FED. AID PROJECT				

SCALE: 1" = 20' SHEET NO. 1 OF 1 SHEETS STA. TO STA.