



TEMPORARY EMERGENCY VEHICLE PREEMPTORS			
EMERGENCY VEHICLE PREEMPTOR	3	4	5
MOVEMENT			

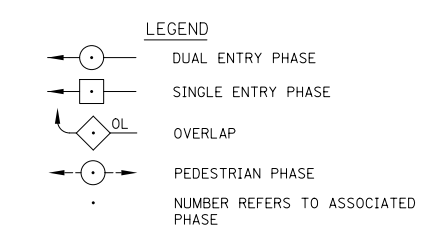

I.D.O.T. TRAFFIC SIGNAL INSTALLATION ELECTRICAL SERVICE REQUIREMENTS					TOTAL WATTAGE
TYPE	NO. LAMPS	WATTAGE		% OPERATION	
SIGNAL (RED)	16	INCAND.	17	0.50	136
(YELLOW)	16		25	0.25	100
(GREEN)	16		15	0.25	60
ARROW	8		12	0.10	10
PED. SIGNAL	4		25	1.00	100
CONTROLLER	1		100	1.00	100
VIDEO SYSTEM	1		150	1.00	150
TOTAL =					656

ENERGY COSTS TO: ILLINOIS DEPARTMENT OF TRANSPORTATION
201 WEST CENTER COURT
SCHAUMBURG, IL 60196-1096

ENERGY SUPPLY: CONTACT: TED ZAWISLAK
PHONE: (630) 691-4861
COMPANY: COM ED

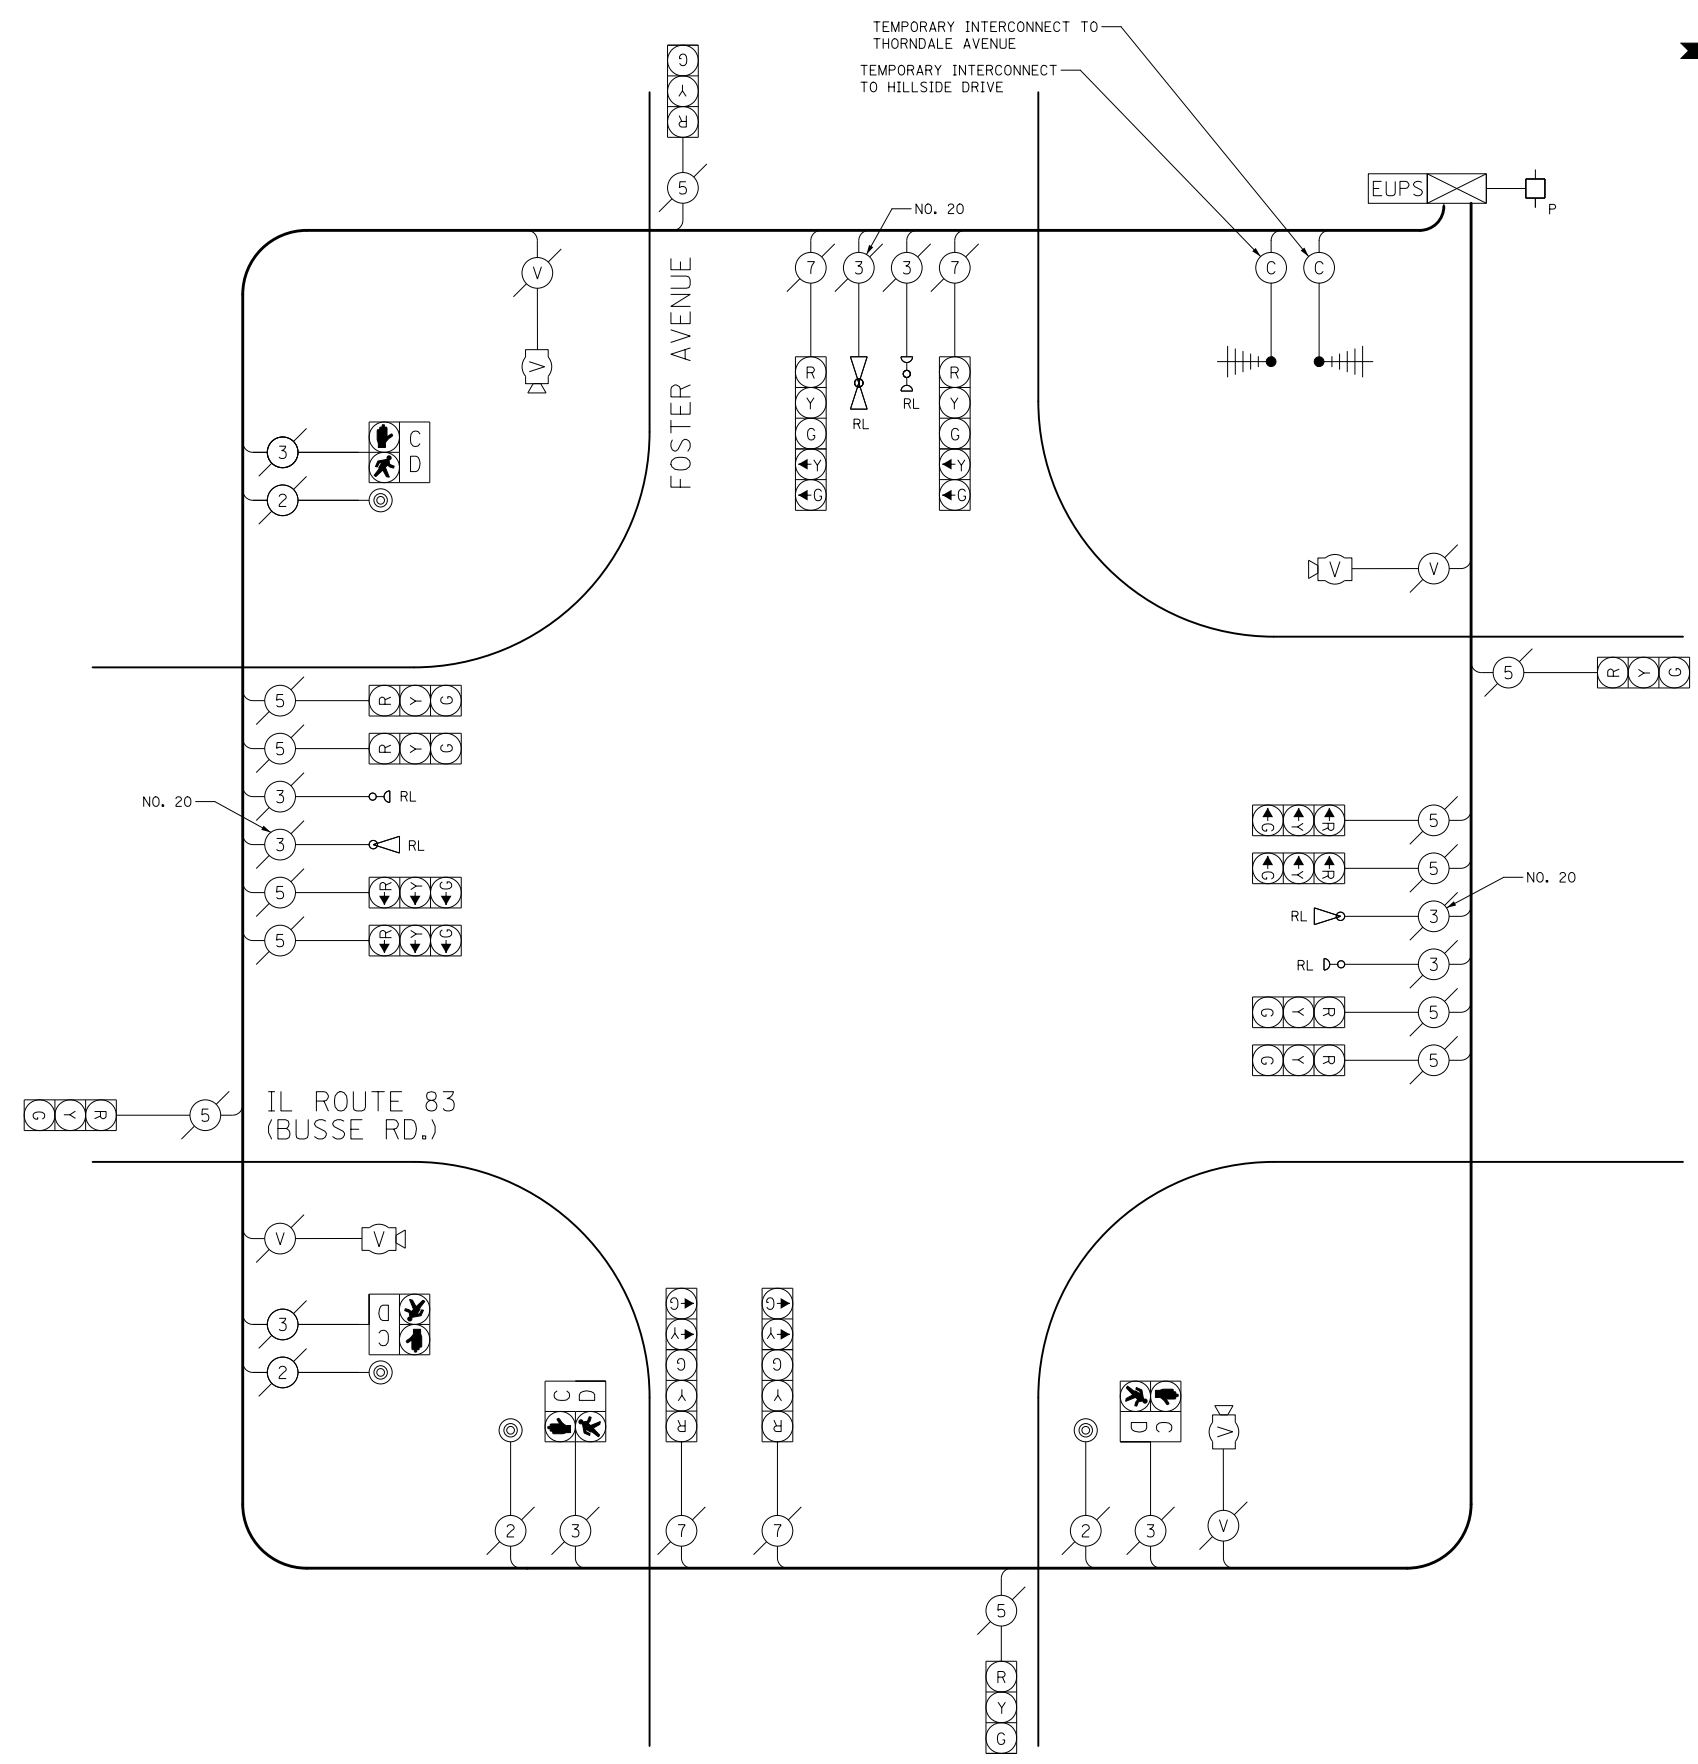

TEMPORARY CABLE PLAN
NOT TO SCALE

TS# 590



USER NAME = jrt	DESIGNED - BRD	REVISED -
PLOT SCALE = 40.0000' / in.	DRAWN - JRT	REVISED -
PLOT DATE = 1/29/2014	CHECKED - JJE	REVISED -
	DATE - 01/30/2014	REVISED -

STATE OF ILLINOIS
DEPARTMENT OF TRANSPORTATION

TEMPORARY CABLE PLAN, TEMPORARY PHASE DESIGNATION DIAGRAM,
AND TEMPORARY EMERGENCY VEHICLE PREEMPTION SEQUENCE
IL ROUTE 83 AT FOSTER AVENUE

F.A.P. RTE. 344	SECTION 2013-063TS	COUNTY	TOTAL SHEETS 68	SHEET NO. 40
CONTRACT NO. 60X35			ILLINOIS FED. AID PROJECT	

NOT TO SCALE SHEET NO. 1 OF 1 SHEETS STA. TO STA.