


MATCH LINE F (SEE SHEET 3 OF 6)

MATCH LINE G (SEE ABOVE)


MATCH LINE G (SEE BELOW)

MATCH LINE H (SEE SHEET 5 OF 6)

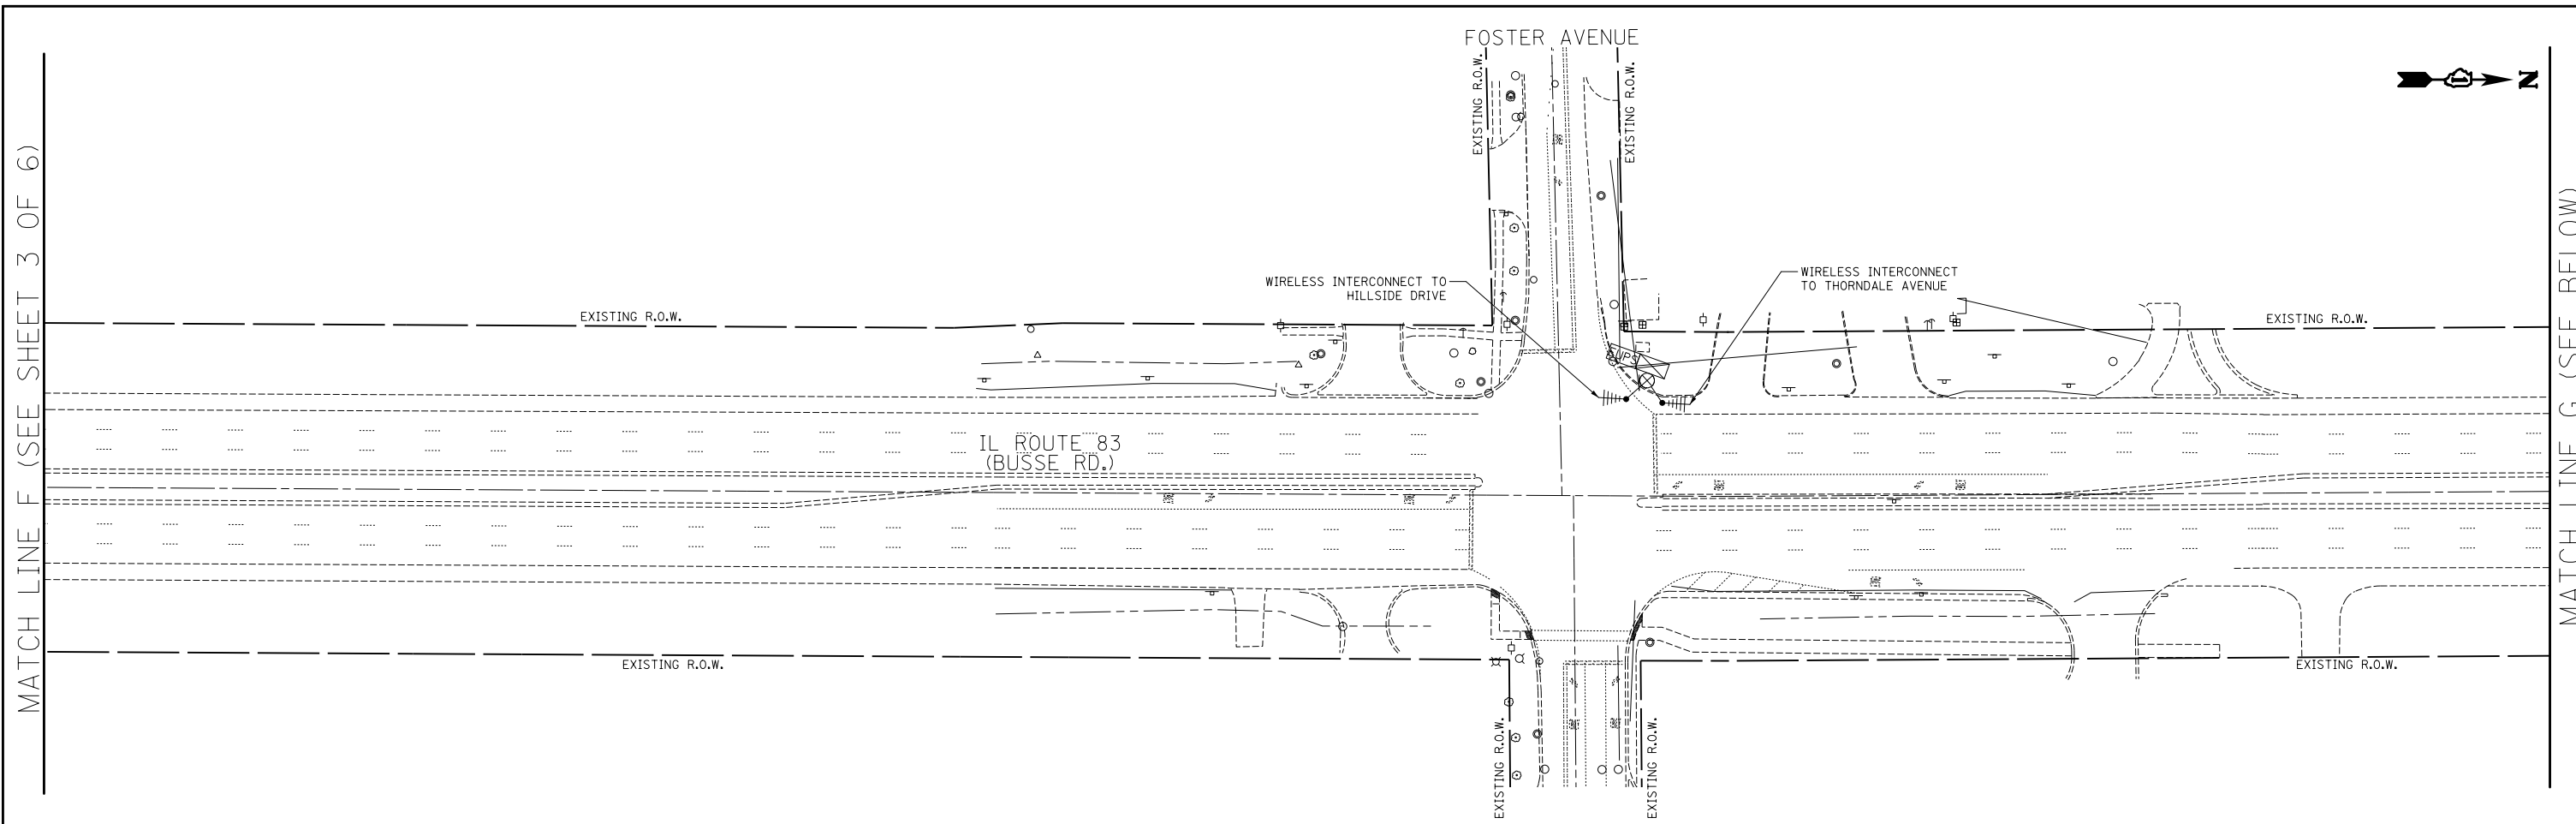

TEMPORARY INTERCONNECT NOTES

1. THE EXISTING FIBER OPTIC CABLE SHALL BE DISCONNECTED FROM THE TRAFFIC SIGNAL CONTROLLERS AND REMOVED FROM THE EXISTING CONDUITS THAT WILL BE REUSED IN THE PERMANENT INTERCONNECT INSTALLATION. THE EXISTING INTERCONNECT CABLE SHALL NOT BE DISCONNECTED AND REMOVED UNTIL THE TEMPORARY RADIO INTERCONNECT INSTALLATION IS OPERATING TO THE SATISFACTION OF THE ENGINEER. THIS WORK SHALL BE PAID FOR AT THE CONTRACT UNIT PRICE PER FOOT FOR "REMOVE ELECTRIC CABLE FROM CONDUIT".

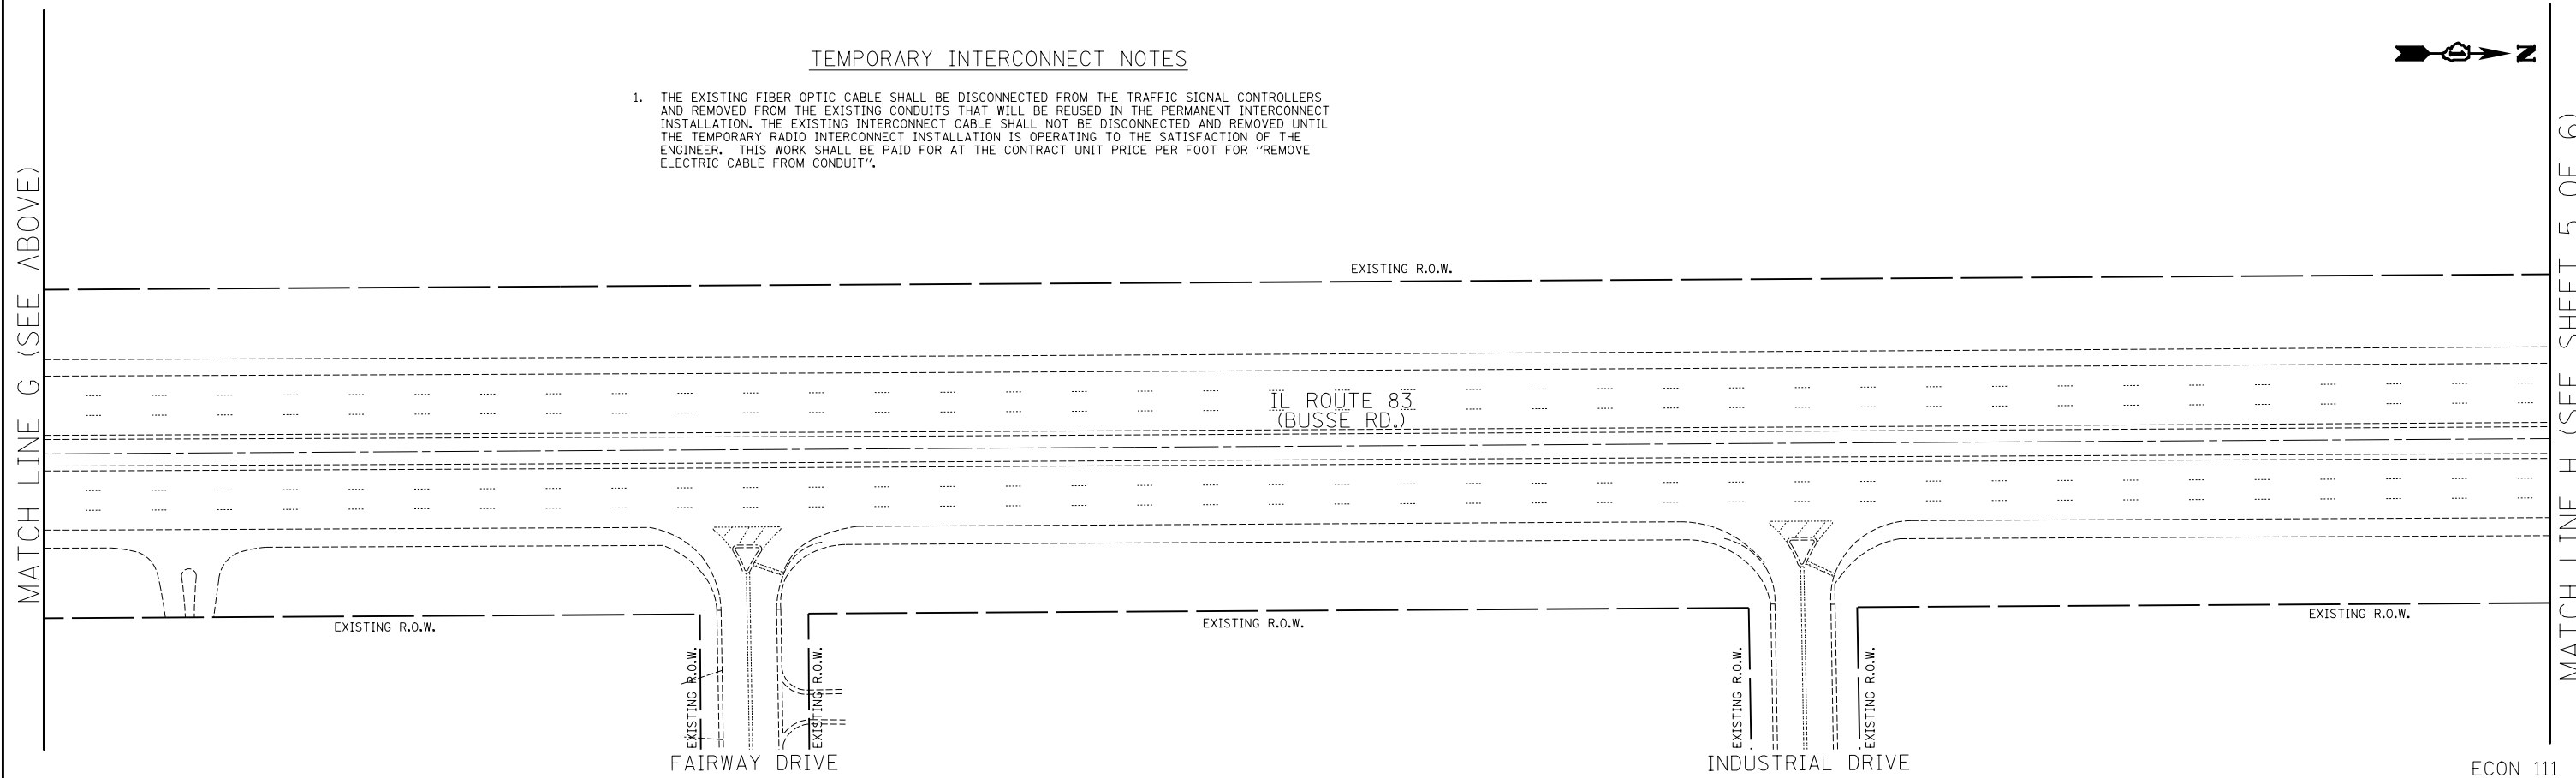

| | | |
|------------------------------|-------------------|-----------|
| USER NAME = jrt | DESIGNED - BRD | REVISED - |
| | DRAWN - JRT | REVISED - |
| PLOT SCALE = 100.0000' / in. | CHECKED - JJE | REVISED - |
| PLOT DATE = 1/29/2014 | DATE - 01/30/2014 | REVISED - |

STATE OF ILLINOIS
DEPARTMENT OF TRANSPORTATION

TEMPORARY INTERCONNECT PLAN
IL ROUTE 83
THIRD AVENUE /OAK MEADOWS DRIVE TO MARK STREET
SCALE: 1" = 50' SHEET NO. 4 OF 6 SHEETS STA. TO STA.

| | | | | |
|---------------------------|------------|--------|--------------|-----------|
| F.A.P. RTE. | SECTION | COUNTY | TOTAL SHEETS | SHEET NO. |
| 344 | 2013-063TS | DUPAGE | 68 | 54 |
| CONTRACT NO. 60X35 | | | | |
| ILLINOIS FED. AID PROJECT | | | | |

ECON 111