



MATCH LINE J (SEE SHEET 5 OF 6)

MATCH LINE K (SEE BELOW)

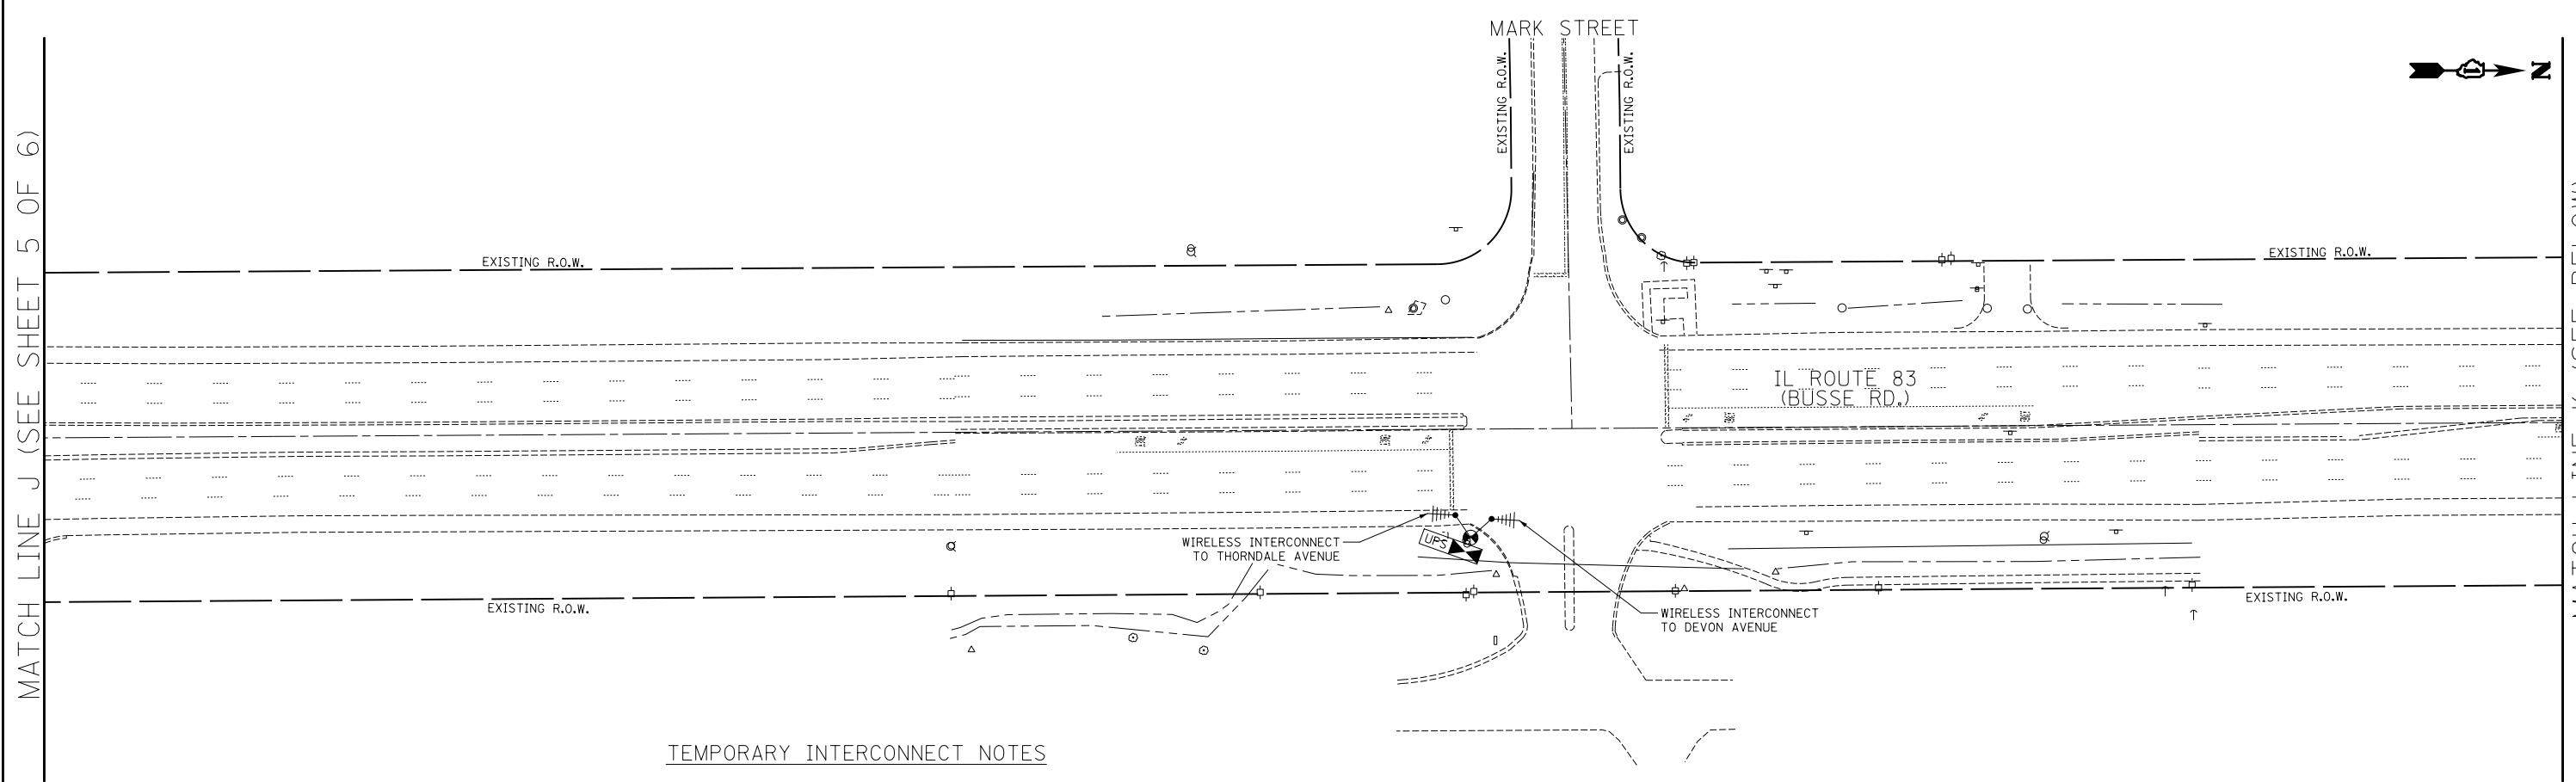

TEMPORARY INTERCONNECT NOTES

1. THE EXISTING FIBER OPTIC CABLE SHALL BE DISCONNECTED FROM THE TRAFFIC SIGNAL CONTROLLERS AND REMOVED FROM THE EXISTING CONDUITS THAT WILL BE REUSED IN THE PERMANENT INTERCONNECT INSTALLATION. THE EXISTING INTERCONNECT CABLE SHALL NOT BE DISCONNECTED AND REMOVED UNTIL THE TEMPORARY RADIO INTERCONNECT INSTALLATION IS OPERATING TO THE SATISFACTION OF THE ENGINEER. THIS WORK SHALL BE PAID FOR AT THE CONTRACT UNIT PRICE PER FOOT FOR "REMOVE ELECTRIC CABLE FROM CONDUIT".

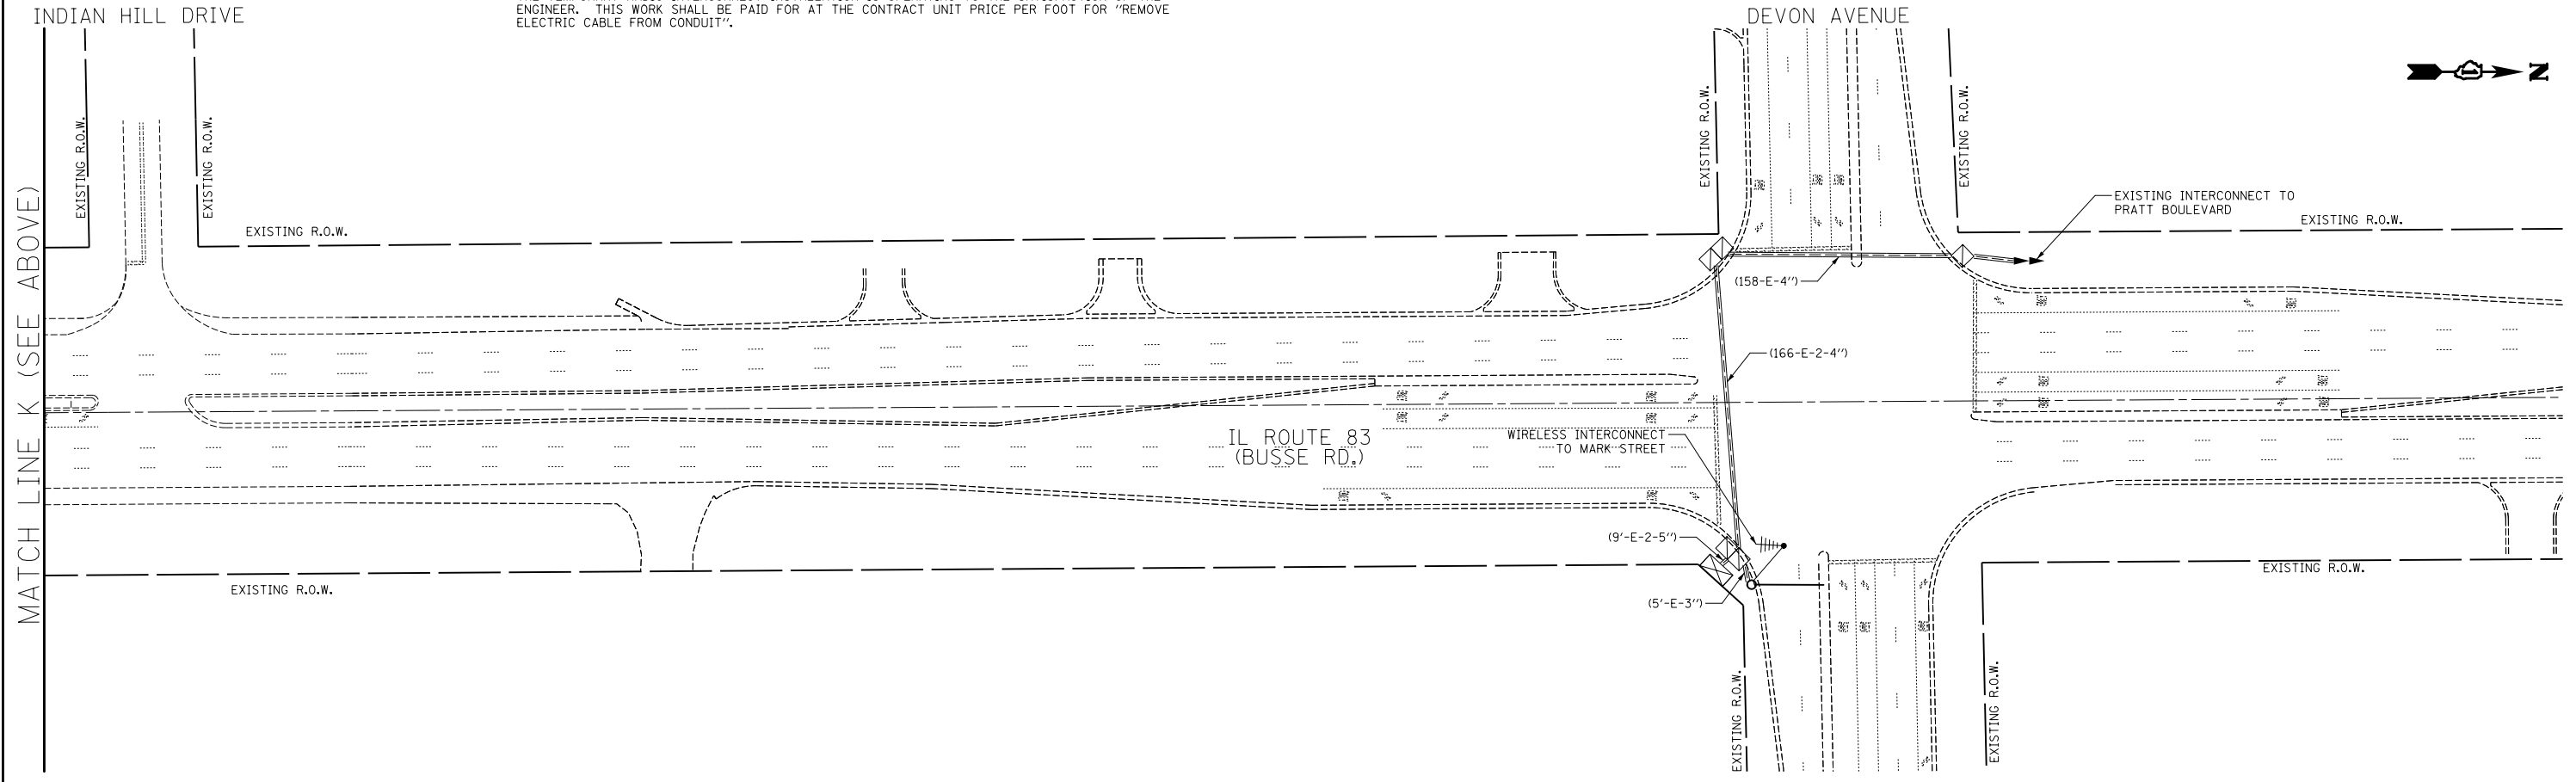

ECON 111



USER NAME = jrt	DESIGNED - BRD	REVISED -
	DRAWN - JRT	REVISED -
PLOT SCALE = 100.0000' / in.	CHECKED - JJE	REVISED -
PLOT DATE = 1/29/2014	DATE - 01/30/2014	REVISED -

STATE OF ILLINOIS
DEPARTMENT OF TRANSPORTATION

TEMPORARY INTERCONNECT PLAN
IL ROUTE 83
THIRD AVENUE / OAK MEADOWS DRIVE TO MARK STREET
SCALE: 1" = 50' SHEET NO. 6 OF 6 SHEETS STA. TO STA.

F.A.P. RTE.	SECTION	COUNTY	TOTAL SHEETS	SHEET NO.
344	2013-063TS	DUPAGE	68	56
CONTRACT NO. 60X35				
ILLINOIS FED. AID PROJECT				