


TEMPORARY INTERCONNECT NOTES

1. DUE TO THE VERTICAL GEOMETRICS OF THE IL ROUTE 83 VIADUCT OVER THE METRA-MILWAKEE DISTRICT WEST LINE AND IL ROUTE 19, IT MAY BE NECESSARY TO INSTALL A REPEATER FOR THE WIRELESS INTERCONNECT BETWEEN GROVE AVENUE/SHERWOOD DRIVE AND HILLSIDE DRIVE FOR PROPER SYSTEM COMMUNICATION. THE MATERIALS AND LABOR FOR THIS WORK SHALL BE INCLUDED IN THE PAY ITEM "TEMPORARY TRAFFIC SIGNAL INSTALLATION".

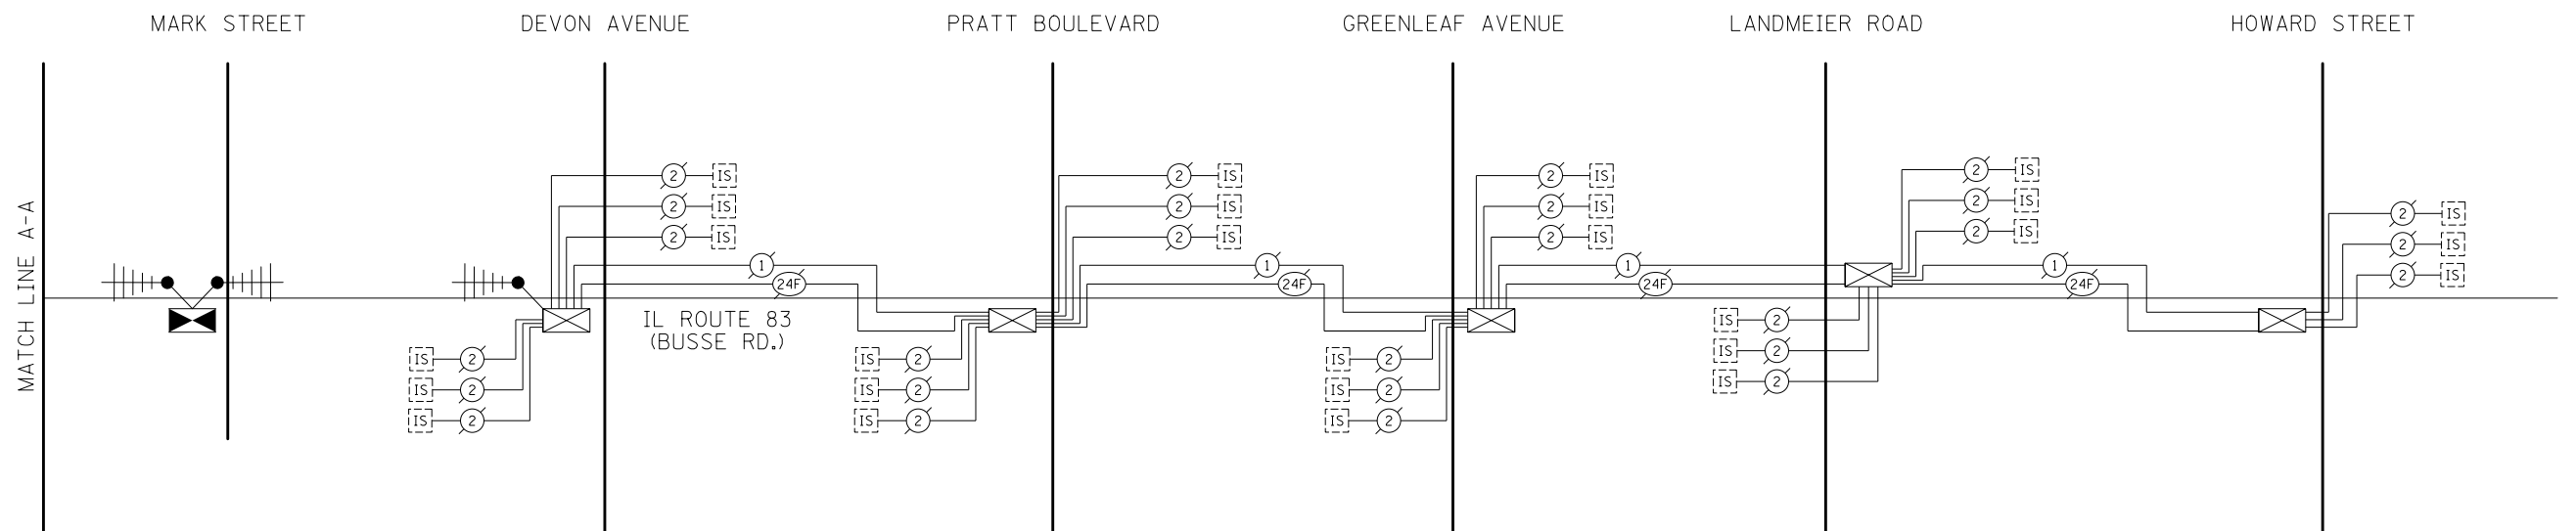

ECON 111



USER NAME = jrt	DESIGNED - BRD	REVISED -
	DRAWN - JRT	REVISED -
PLOT SCALE = 40.0000' / in.	CHECKED - JJE	REVISED -
PLOT DATE = 1/29/2014	DATE - 01/30/2014	REVISED -

**STATE OF ILLINOIS
DEPARTMENT OF TRANSPORTATION**

**TEMPORARY INTERCONNECT SCHEMATIC
IL ROUTE 83**

NO SCALE SHEET NO. 1 OF 1 SHEETS STA. TO STA.

F.A.P. RTE.	SECTION	COUNTY	TOTAL SHEETS	SHEET NO.
344	2013-063TS	DUPAGE	68	57
CONTRACT NO. 60X35				
<small>ILLINOIS FED. AID PROJECT</small>				