
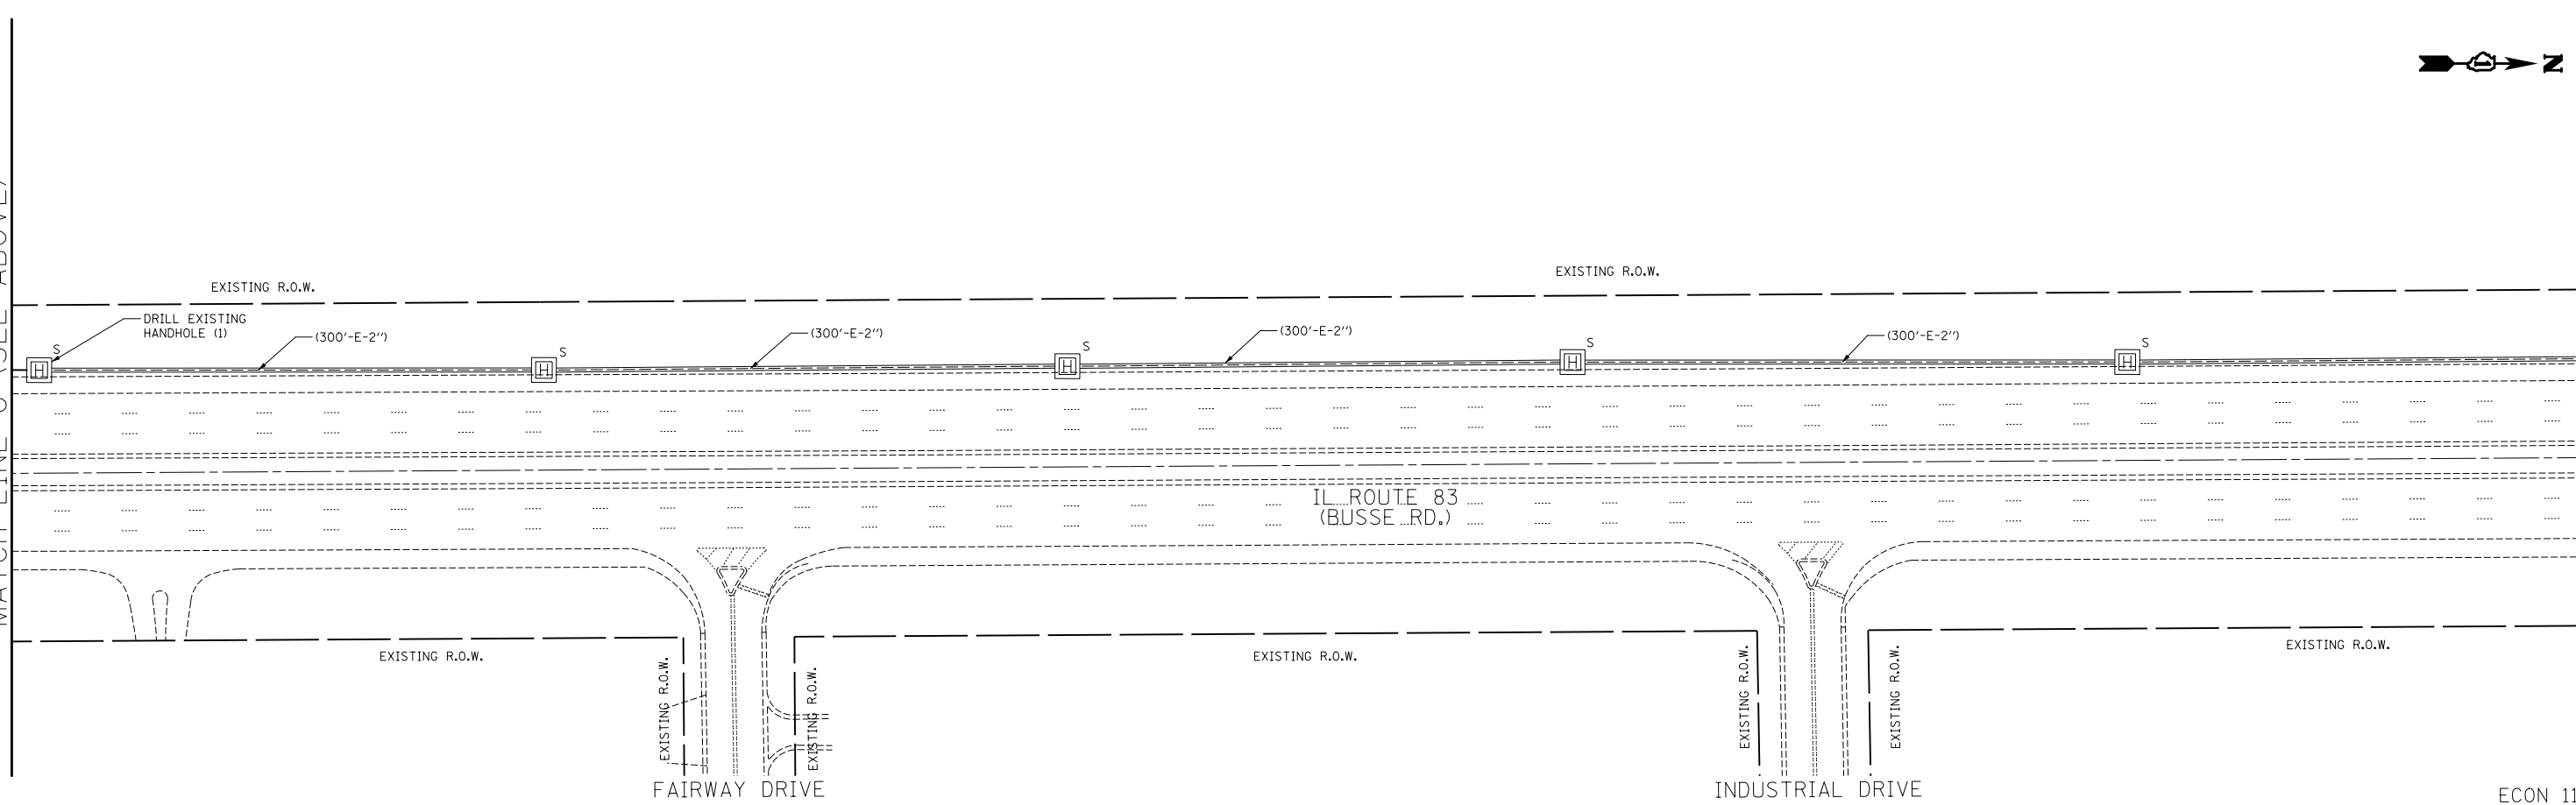


MATCH LINE F (SEE SHEET 3 OF 6)

MATCH LINE G (SEE ABOVE)

MATCH LINE G (SEE BELOW)

MATCH LINE H (SEE SHEET 5 OF 6)

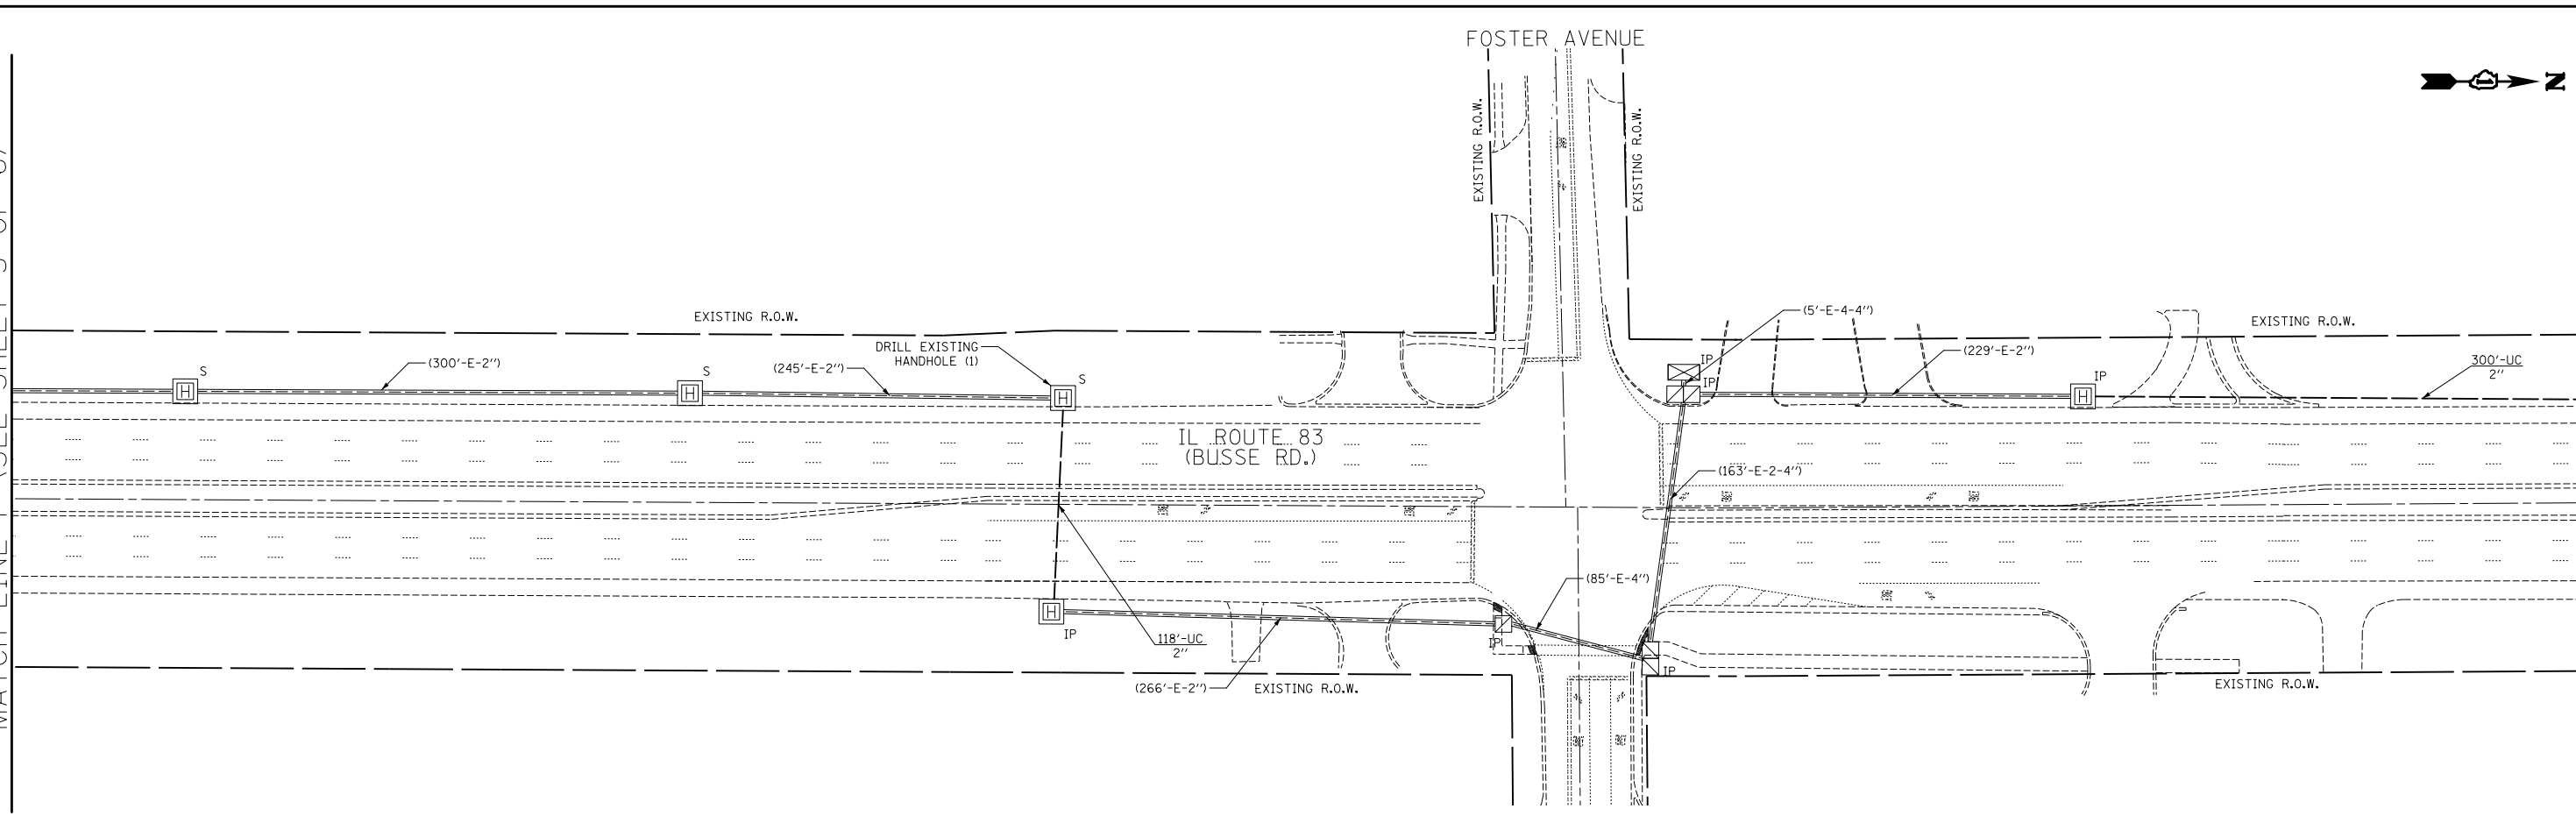

| | | |
|------------------------------|-------------------|-----------|
| USER NAME = jrt | DESIGNED - BRD | REVISED - |
| | DRAWN - JRT | REVISED - |
| PLOT SCALE = 100.0000' / in. | CHECKED - JJE | REVISED - |
| PLOT DATE = 1/29/2014 | DATE - 01/30/2014 | REVISED - |

STATE OF ILLINOIS
DEPARTMENT OF TRANSPORTATION

INTERCONNECT PLAN
IL ROUTE 83
THIRD AVENUE /OAK MEADOWS DRIVE TO MARK STREET
SCALE: 1" = 50' SHEET NO. 4 OF 6 SHEETS STA. TO STA.

| | | | | |
|--------------------|------------|--------|--------------|-----------|
| F.A.P. RTE. | SECTION | COUNTY | TOTAL SHEETS | SHEET NO. |
| 344 | 2013-063TS | DUPAGE | 68 | 61 |
| CONTRACT NO. 60X35 | | | | |

ILLINOIS FED. AID PROJECT

ECON 111