
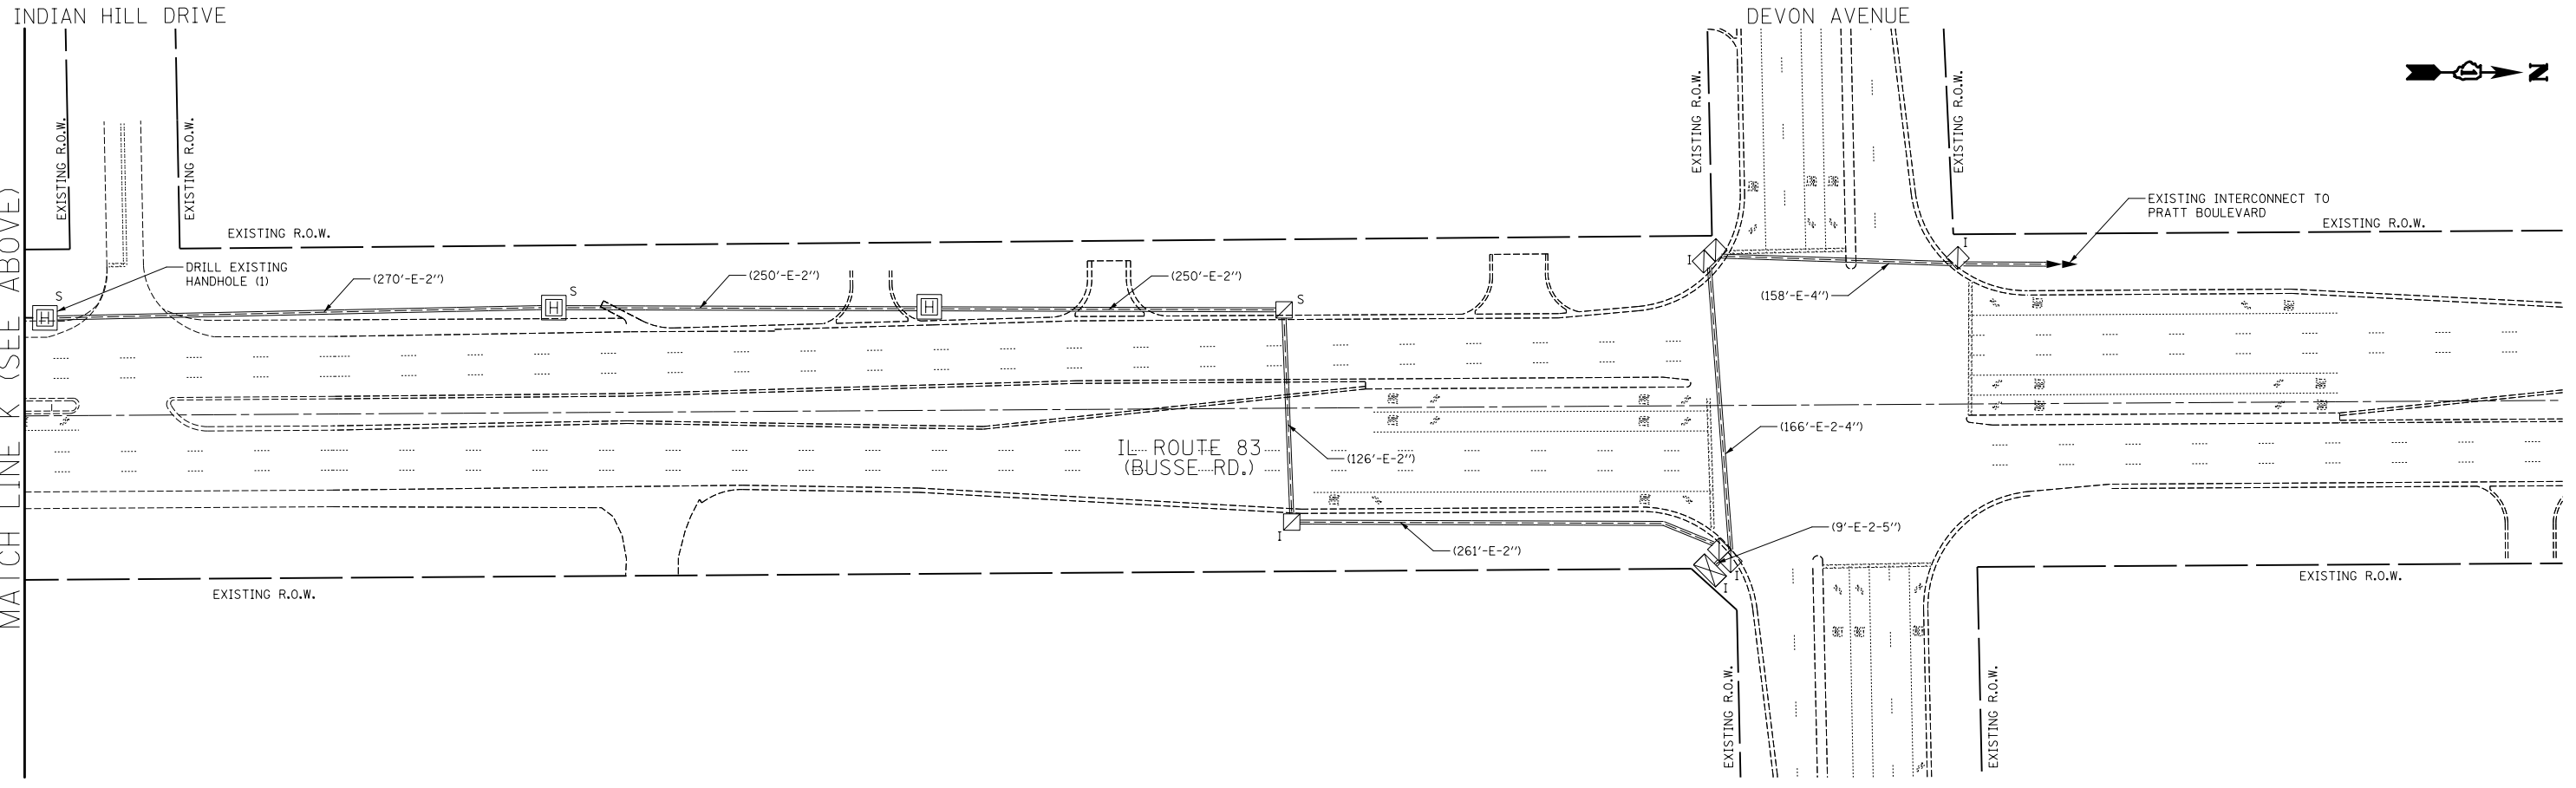


MATCH LINE J (SEE SHEET 5 OF 6)

MATCH LINE K (SEE BELOW)

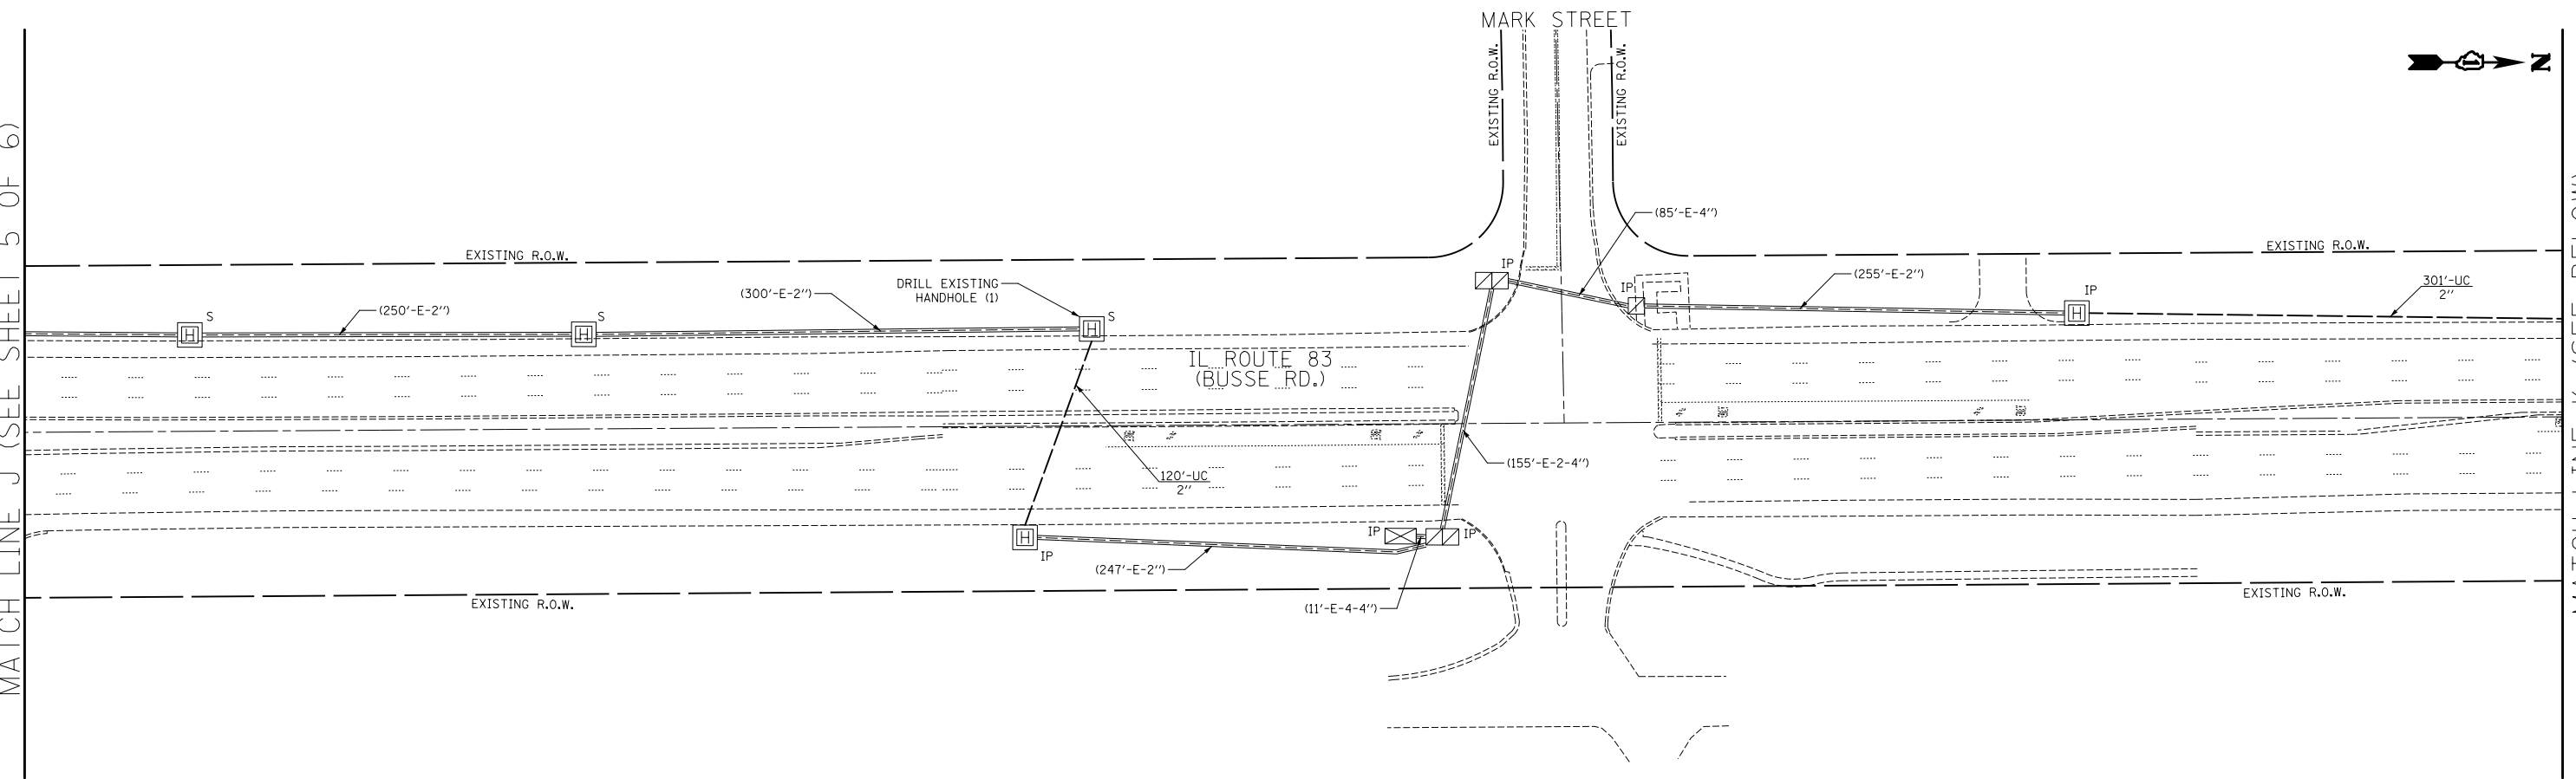

| | | |
|------------------------------|-------------------|-----------|
| USER NAME = jrt | DESIGNED - BRD | REVISED - |
| PLOT SCALE = 100.0000' / in. | DRAWN - JRT | REVISED - |
| PLOT DATE = 1/29/2014 | CHECKED - JJE | REVISED - |
| | DATE - 01/30/2014 | REVISED - |

**STATE OF ILLINOIS
DEPARTMENT OF TRANSPORTATION**

**INTERCONNECT PLAN
IL ROUTE 83
THIRD AVENUE /OAK MEADOWS DRIVE TO MARK STREET**

SCALE: 1" = 50' SHEET NO. 6 OF 6 SHEETS STA. TO STA.

| | | | | |
|---------------------------|------------|--------|--------------|-----------|
| F.A.P. RTE. | SECTION | COUNTY | TOTAL SHEETS | SHEET NO. |
| 344 | 2013-063TS | DUPAGE | 68 | 63 |
| CONTRACT NO. 60X35 | | | | |
| ILLINOIS FED. AID PROJECT | | | | |

ECON 111