


\* ALL PROPOSED CROSS WALKS AS PER CITY OF CHICAGO PAVEMENT MARKING SHOWN ON PAGE 40

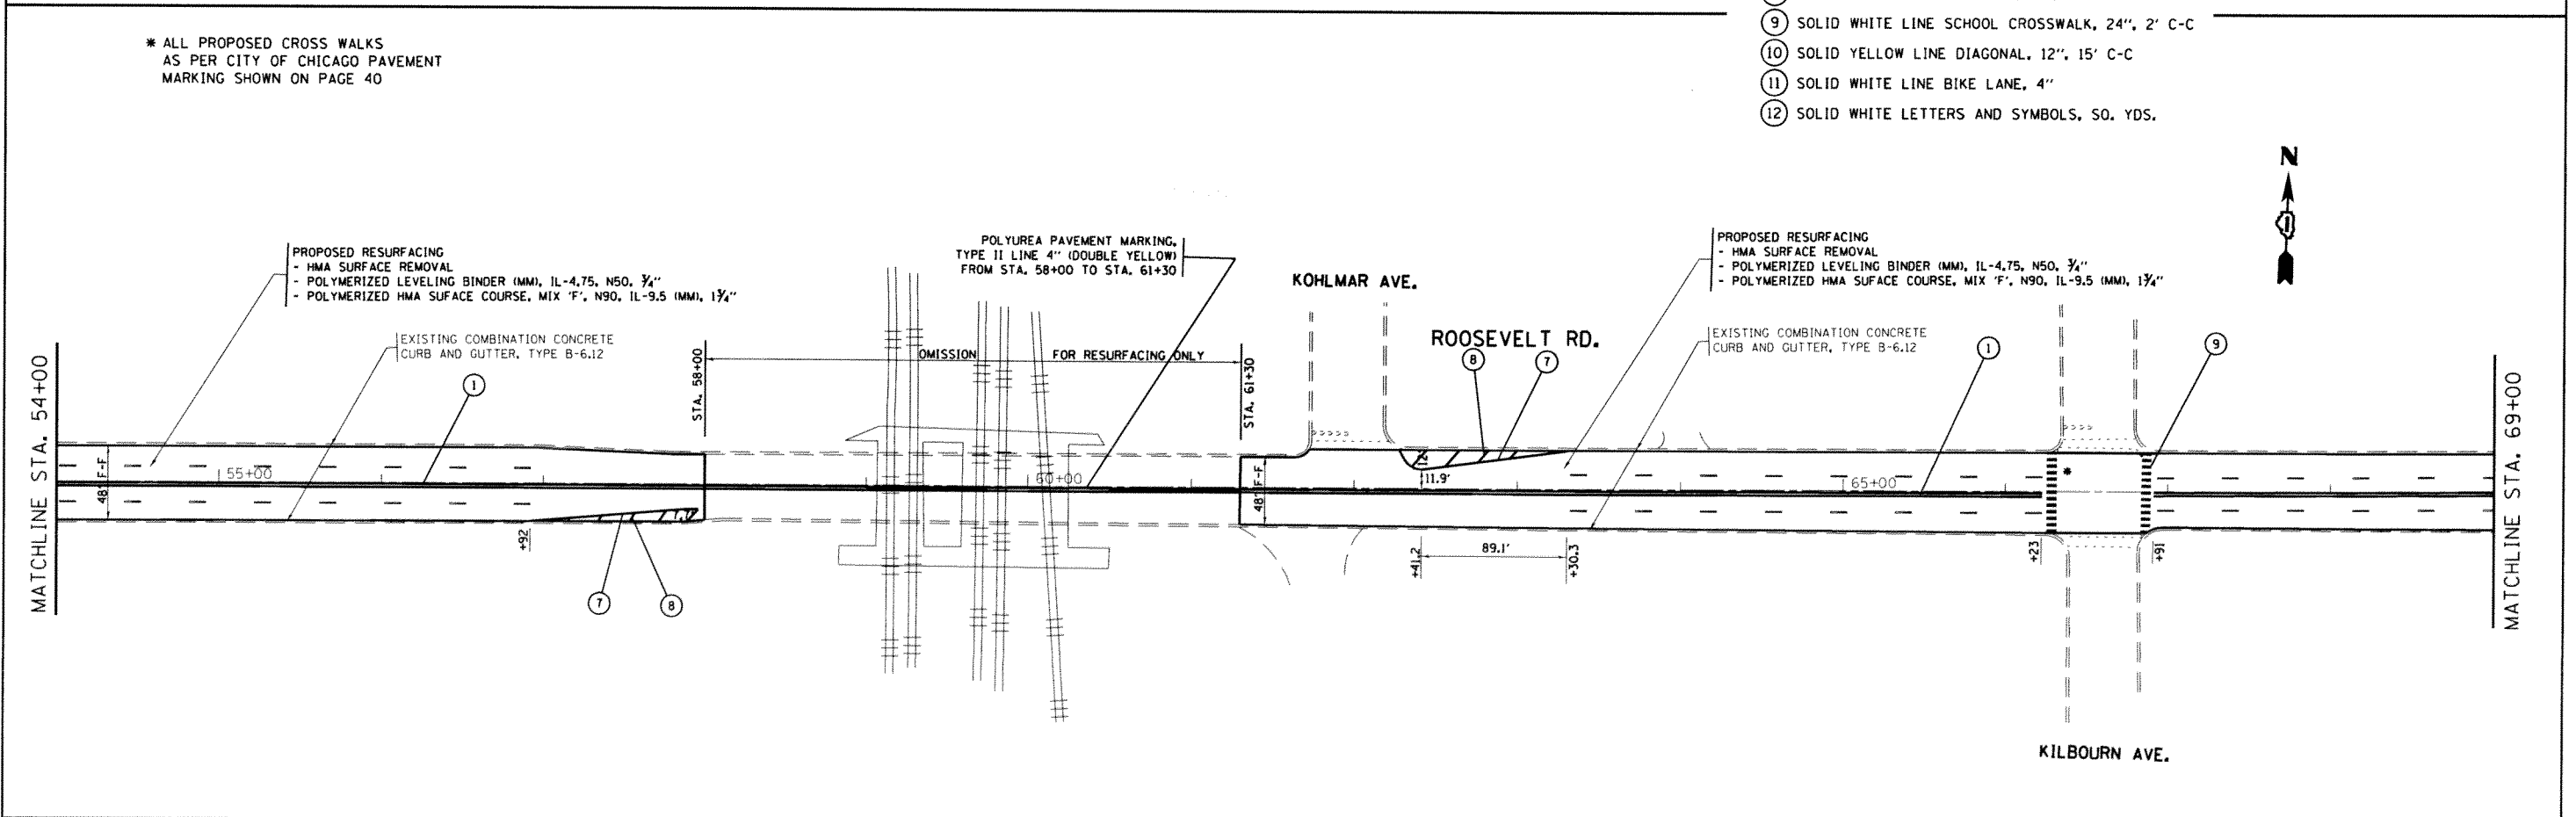

FILE NAME =	USER NAME = drivakosgn	DESIGNED -	REVISED -	<b>STATE OF ILLINOIS DEPARTMENT OF TRANSPORTATION</b>	<b>ROADWAY PLAN</b>		F.A.P. RTE.	SECTION	COUNTY	TOTAL SHEETS	SHEET NO.	
c:\pwork\pwork\drivakosgn\0365155\0514-sht-plan.dgn	0514-sht-plan.dgn	DRAWN -	REVISED -		<b>ROOSEVELT RD. FROM LARAMIE AVE. TO WESTERN AVE.</b>		347	2013-070 RS	COOK	44	13	
Default	PLOT SCALE = 100.0000' / in.	CHECKED -	REVISED -		SCALE: 1	SHEET	OF	SHEETS	STA.	TO	STA.	CONTRACT NO. 60X47
	PLOT DATE = 2/27/2014	DATE -	REVISED -									ILLINOIS FED. AID PROJECT