


- LEGEND**
- ① DOUBLE YELLOW SOLID CENTERLINE, 4", 11" C-C
 - ② SKIP DASH WHITE LANE LINE 4", 10' SOLID - 30' SKIP
 - ③ DOTTED WHITE LANE LINE, 6", 2' SOLID - 6' SKIP
 - ④ SOLID WHITE LINE STOP BAR, 24"
 - ⑤ SOLID WHITE LINE TURN LANE, 6"
 - ⑥ TEMPORARY PAVEMENT MARKING SOLID WHITE LINE CROSSWALK, 12", 6' C-C
 - ⑦ SOLID WHITE LINE LANE CHANNELIZATION, 8"
 - ⑧ SOLID WHITE LINE DIAGONAL, 12", 45° 10' C-C
 - ⑨ SOLID WHITE LINE SCHOOL CROSSWALK, 24", 2' C-C
 - ⑩ SOLID YELLOW LINE DIAGONAL, 12", 15' C-C
 - ⑪ SOLID WHITE LINE BIKE LANE, 4"
 - ⑫ SOLID WHITE LETTERS AND SYMBOLS, 50. YDS.

* ALL PROPOSED CROSS WALKS AS PER CITY OF CHICAGO PAVEMENT MARKING SHOWN ON PAGE 40

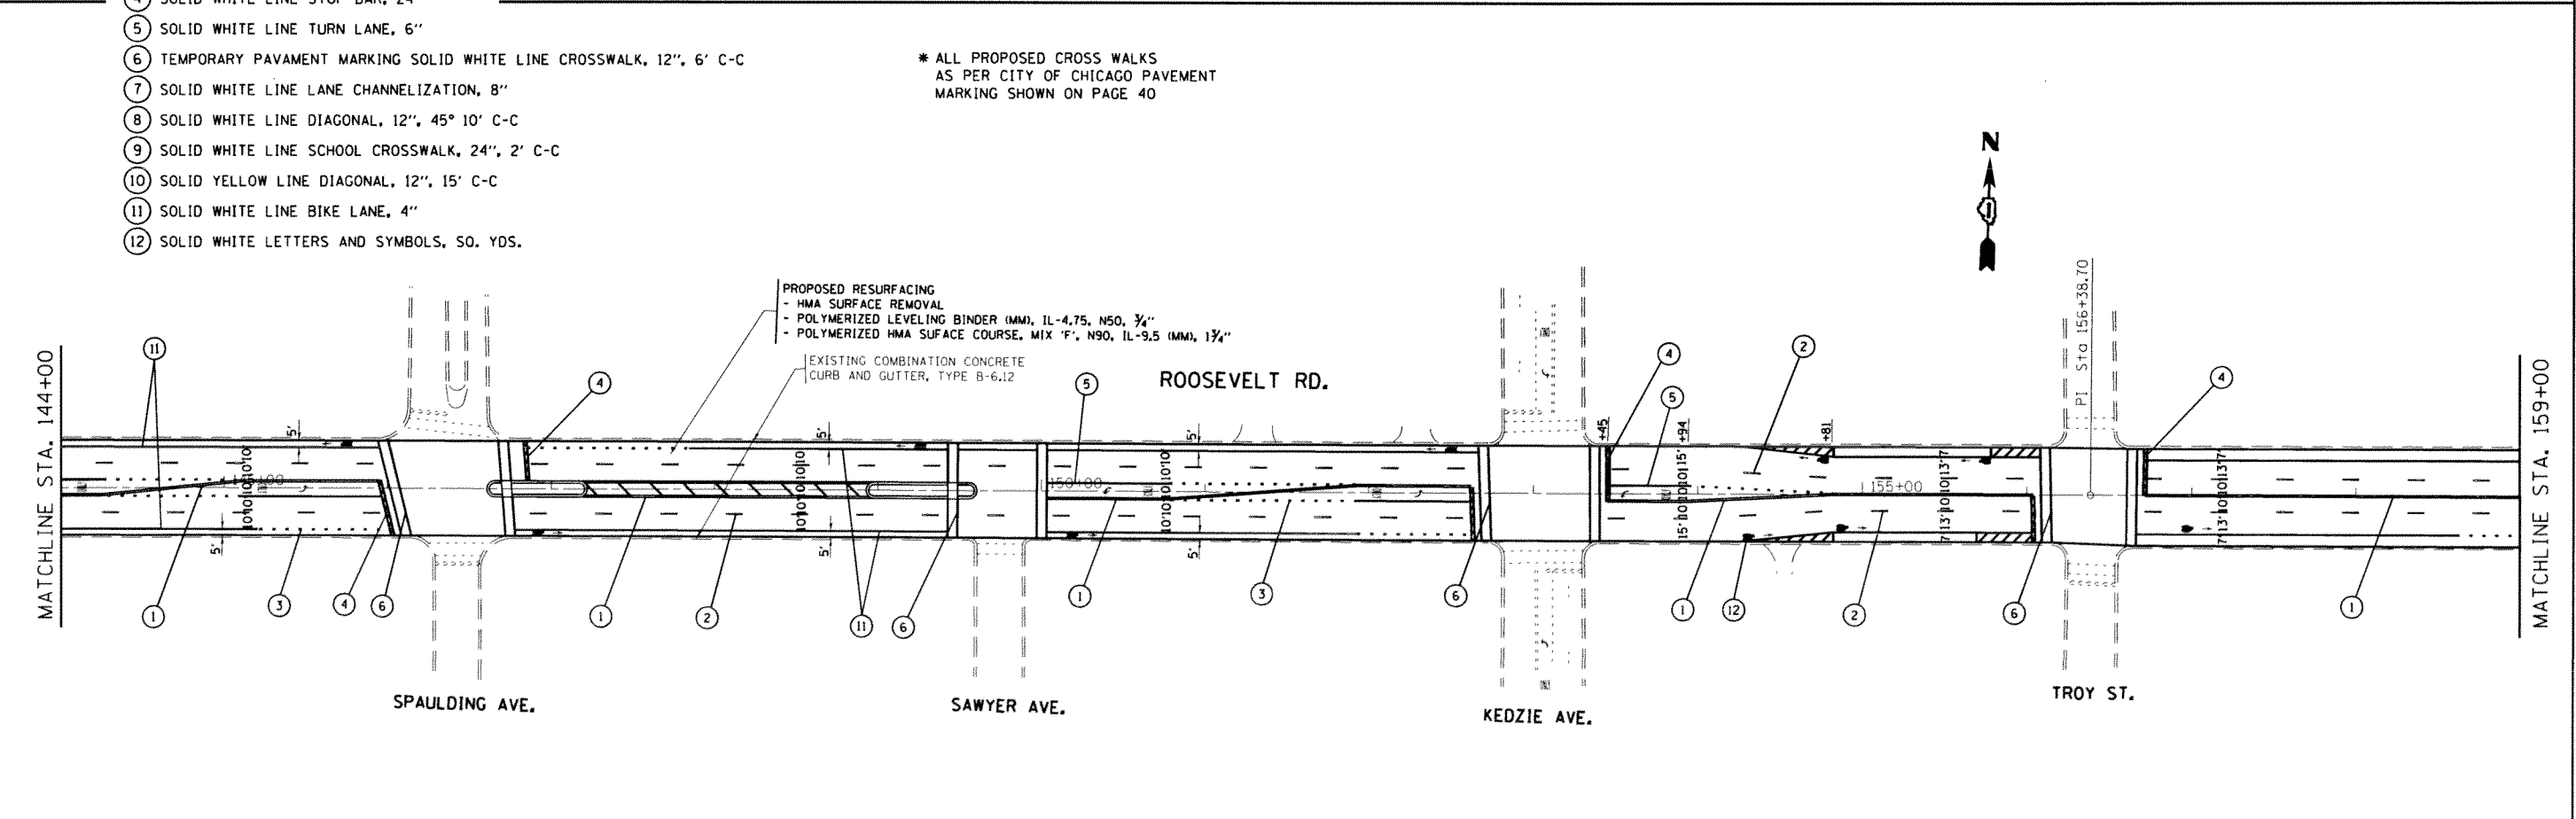

FILE NAME = c:\p\work\p\dot\drivakosgn\140365155.D	USER NAME = drivakosgn 0514-sht-plan.dgn	DESIGNED - DRAWN -	REVISED - REVISED -	STATE OF ILLINOIS DEPARTMENT OF TRANSPORTATION	ROADWAY PLAN ROOSEVELT RD. FROM LARAMIE AVE. TO WESTERN AVE.			F.A.P. RTE. 347	SECTION 2013-070 RS	COUNTY COOK	TOTAL SHEETS 44	SHEET NO. 16
Default	PLOT SCALE = 100.0000' / in.	CHECKED -	REVISED -		SCALE:	SHEET	OF	SHEETS	STA.	TO	CONTRACT NO. 60X47	ILLINOIS FED. AID PROJECT
	PLOT DATE = 2/27/2014	DATE -	REVISED -									