


LEGEND

- ① DOUBLE YELLOW SOLID CENTERLINE, 4", 11" C-C
- ② SKIP DASH WHITE LANE LINE 4", 10' SOLID - 30' SKIP
- ③ DOTTED WHITE LANE LINE, 6", 2' SOLID - 6' SKIP
- ④ SOLID WHITE LINE STOP BAR, 24"
- ⑤ SOLID WHITE LINE TURN LANE, 6"
- ⑥ SOLID WHITE LINE CROSSWALK, 12", 6' C-C
- ⑦ SOLID WHITE LINE LANE CHANNELIZATION, 8"
- ⑧ SOLID WHITE LINE DIAGONAL, 12", 45° 10' C-C
- ⑨ SOLID WHITE LINE SCHOOL CROSSWALK, 24", 2' C-C
- ⑩ SOLID YELLOW LINE DIAGONAL, 12", 15' C-C
- ⑪ SOLID WHITE LINE BIKE LANE, 4"
- ⑫ SOLID WHITE LETTERS AND SYMBOLS, SQ. YDS.

* ALL PROPOSED CROSS WALKS AS PER CITY OF CHICAGO PAVEMENT MARKING SHOWN ON PAGE 40

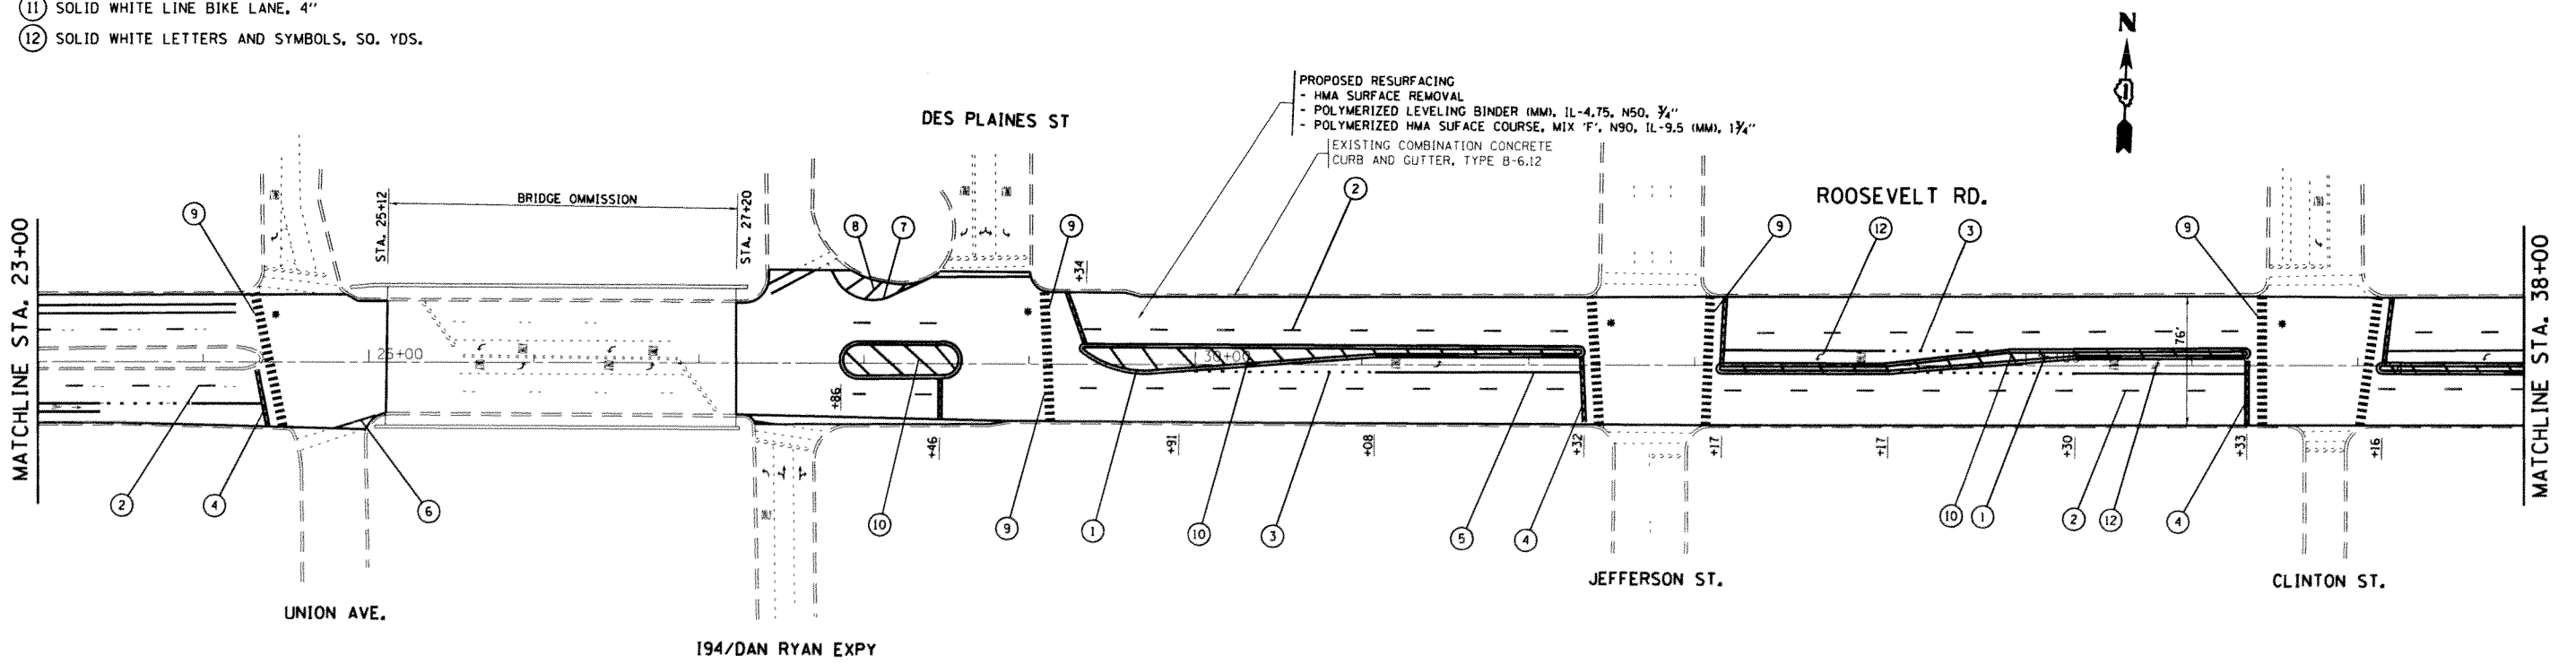

FILE NAME =	USER NAME = drivakosgn	DESIGNED -	REVISED -	STATE OF ILLINOIS DEPARTMENT OF TRANSPORTATION	ROADWAY PLAN ROOSEVELT RD. FROM HALSTED ST. TO US RTE. 41	F.A.P. RTE.	SECTION	COUNTY	TOTAL SHEETS	SHEET NO.	
c:\p\work\p\dot\drivakosgn\10365155\030514-sht-plan.dgn		DRAWN -	REVISED -			347	2013-070 RS	COOK	44	19	
PLOT SCALE = 1/80.0000" = 1' in.		CHECKED -	REVISED -			CONTRACT NO. 60X47					
Default		DATE -	REVISED -			ILLINOIS FED. AID PROJECT					
						SCALE: SHEET OF SHEETS STA. TO STA.					