


NOTE:
 REMOVE AND REINSTALL DELINEATORS ACCORDING TO STANDARD 635001.
 EXACT LOCATIONS TO BE DETERMINED BY THE ENGINEER IN THE FIELD.

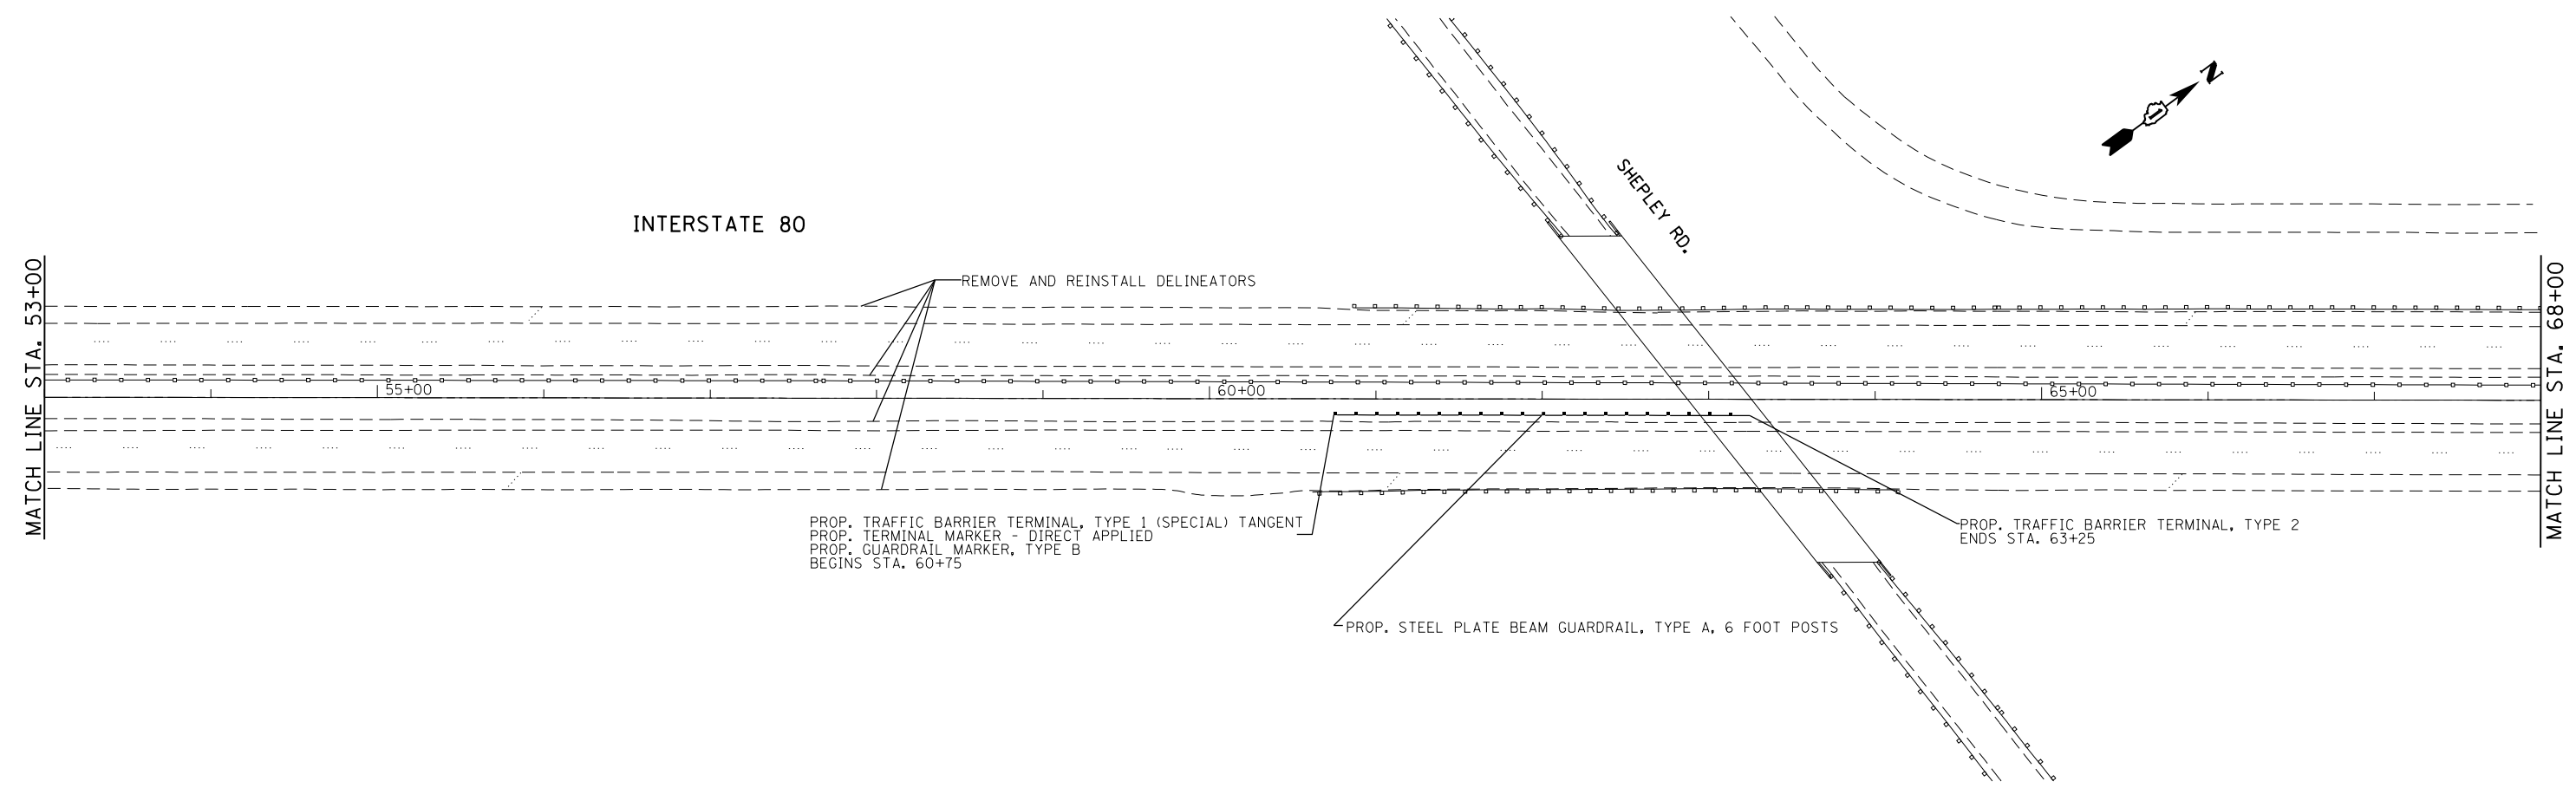

| | | | |
|------------------------------------------------------|------------------------------|------------|-----------|
| FILE NAME = | USER NAME = PencePL | DESIGNED - | REVISED - |
| ei:\pwork\pwork\pencepl\d0367985\011134-sht-plan.dgn | | DRAWN - | REVISED - |
| Default | PLOT SCALE = 100.0000' / in. | CHECKED - | REVISED - |
| | PLOT DATE = 1/31/2014 | DATE - | REVISED - |

**STATE OF ILLINOIS
 DEPARTMENT OF TRANSPORTATION**

**I-80 (GRUNDY COUNTY LINE TO HOUBOLT ROAD)
 ROADWAY PLAN**

SCALE: SHEET 2 OF 13 SHEETS STA. 38+00 TO STA. 68+00

| F.A.I. RTE. | SECTION | COUNTY | TOTAL SHEETS | SHEET NO. |
|--------------------|-----------|--------|---------------------------|-----------|
| 80 | 2013-0711 | WILL | 19 | 5 |
| CONTRACT NO. 60X48 | | | ILLINOIS FED. AID PROJECT | |