


INTERSTATE 80


REMOVE AND REINSTALL DELINEATORS

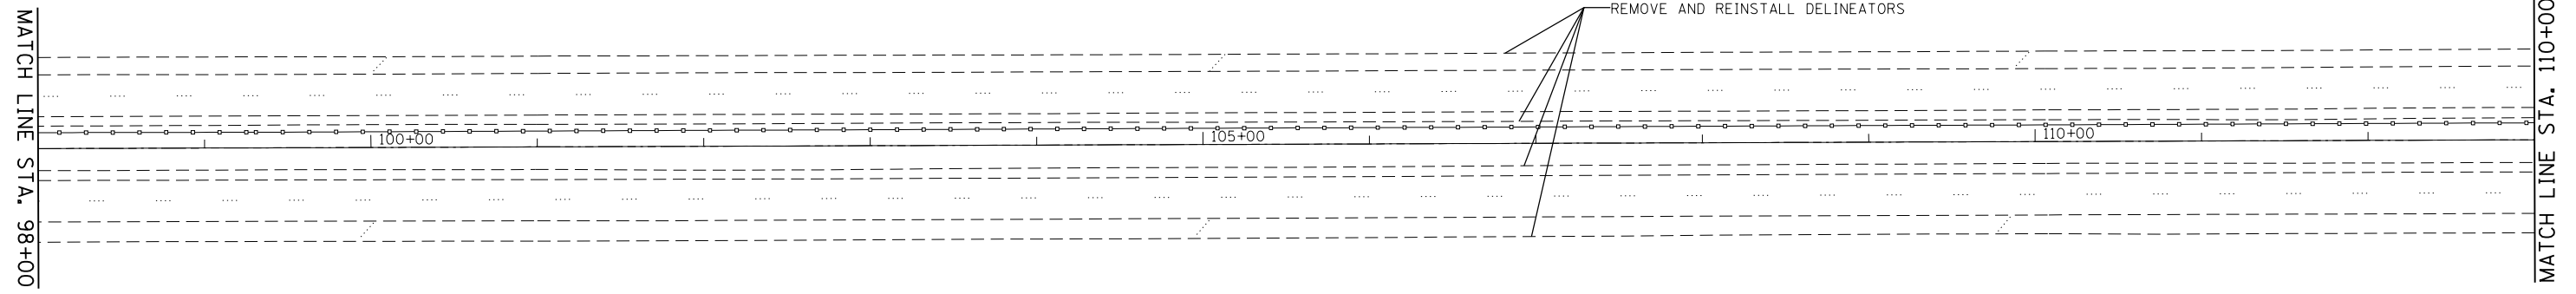

NOTE:
REMOVE AND REINSTALL DELINEATORS ACCORDING TO STANDARD 635001.
EXACT LOCATIONS TO BE DETERMINED BY THE ENGINEER IN THE FIELD.

INTERSTATE 80

REMOVE AND REINSTALL DELINEATORS

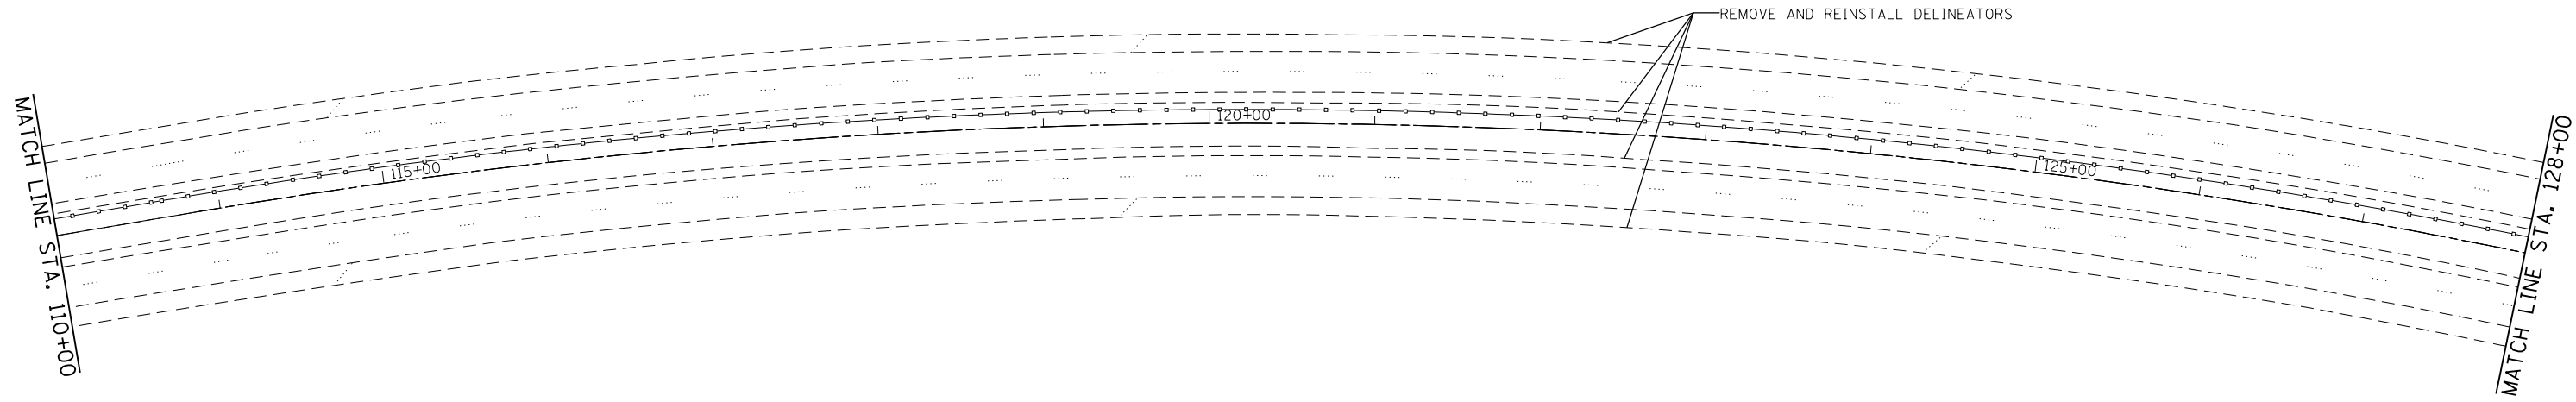

FILE NAME = c:\pwwork\p1dot\pencepl\d0367985\011134-sht-plan.dgn	USER NAME = PencePL	DESIGNED -	REVISED -	STATE OF ILLINOIS DEPARTMENT OF TRANSPORTATION	I-80 (GRUNDY COUNTY LINE TO HOUBOLT ROAD) ROADWAY PLAN		F.A.I. RTE.	SECTION	COUNTY	TOTAL SHEETS	SHEET NO.	
	PLOT SCALE = 100.0000' / in.	CHECKED -	REVISED -				80	2013-0711	WILL	19	7	
Default	PLOT DATE = 1/31/2014	DATE -	REVISED -		SCALE:	SHEET 4 OF 13 SHEETS	STA. 98+00 TO STA. 128+00	ILLINOIS FED. AID PROJECT				
							CONTRACT NO. 60X48					