


NOTE:  
 REMOVE AND REINSTALL DELINEATORS ACCORDING TO STANDARD 635001.  
 EXACT LOCATIONS TO BE DETERMINED BY THE ENGINEER IN THE FIELD.

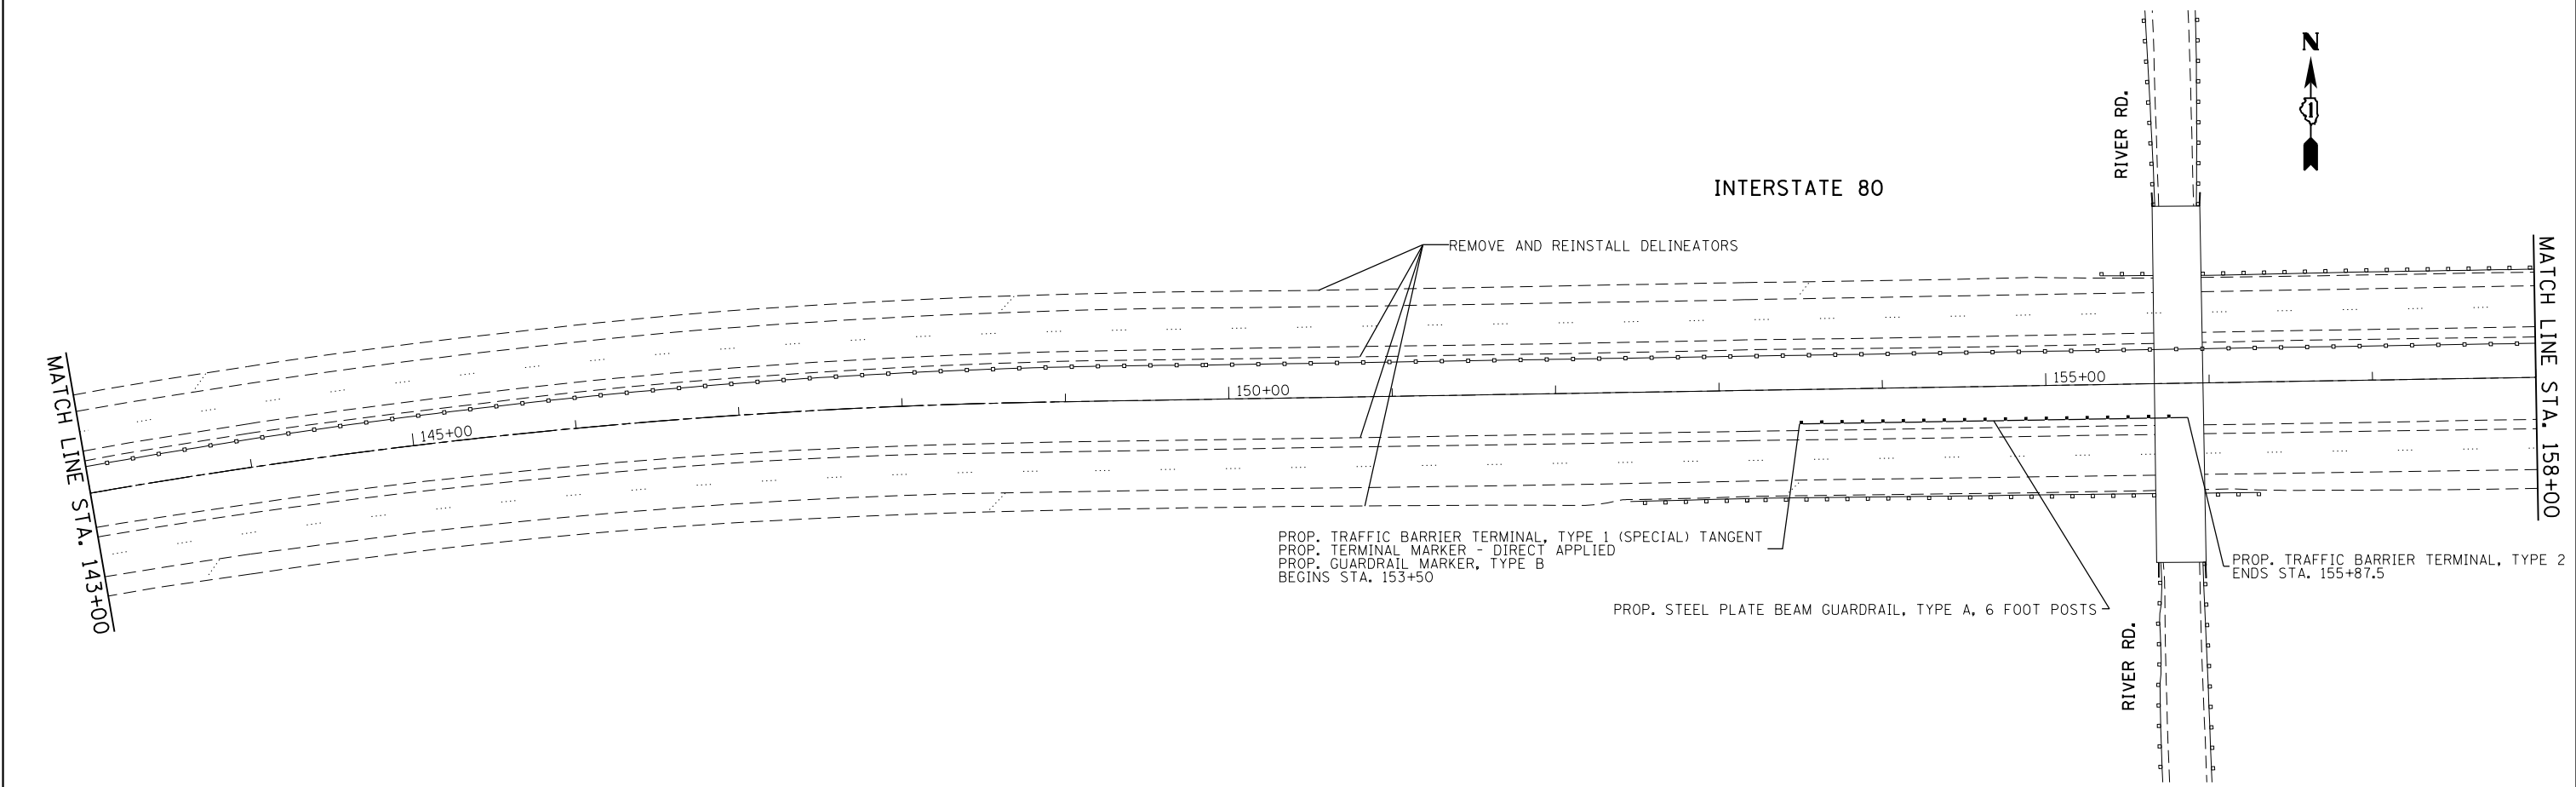

FILE NAME =	USER NAME = PencePL	DESIGNED -	REVISED -
ei:\pw\work\p\midot\pencepl\d0367985\DI1134-sht-plan.dgn		DRAWN -	REVISED -
Default	PLOT SCALE = 100.0000' / in.	CHECKED -	REVISED -
	PLOT DATE = 1/31/2014	DATE -	REVISED -

**STATE OF ILLINOIS  
 DEPARTMENT OF TRANSPORTATION**

**I-80 (GRUNDY COUNTY LINE TO HOUBOLT ROAD)  
 ROADWAY PLAN**

SCALE: SHEET 5 OF 13 SHEETS STA. 128+00 TO STA. 158+00

F.A.I. RTE.	SECTION	COUNTY	TOTAL SHEETS	SHEET NO.
80	2013-0711	WILL	19	8
CONTRACT NO. 60X48			ILLINOIS FED. AID PROJECT	