


NOTE:
 REMOVE AND REINSTALL DELINEATORS ACCORDING TO STANDARD 635001.
 EXACT LOCATIONS TO BE DETERMINED BY THE ENGINEER IN THE FIELD.

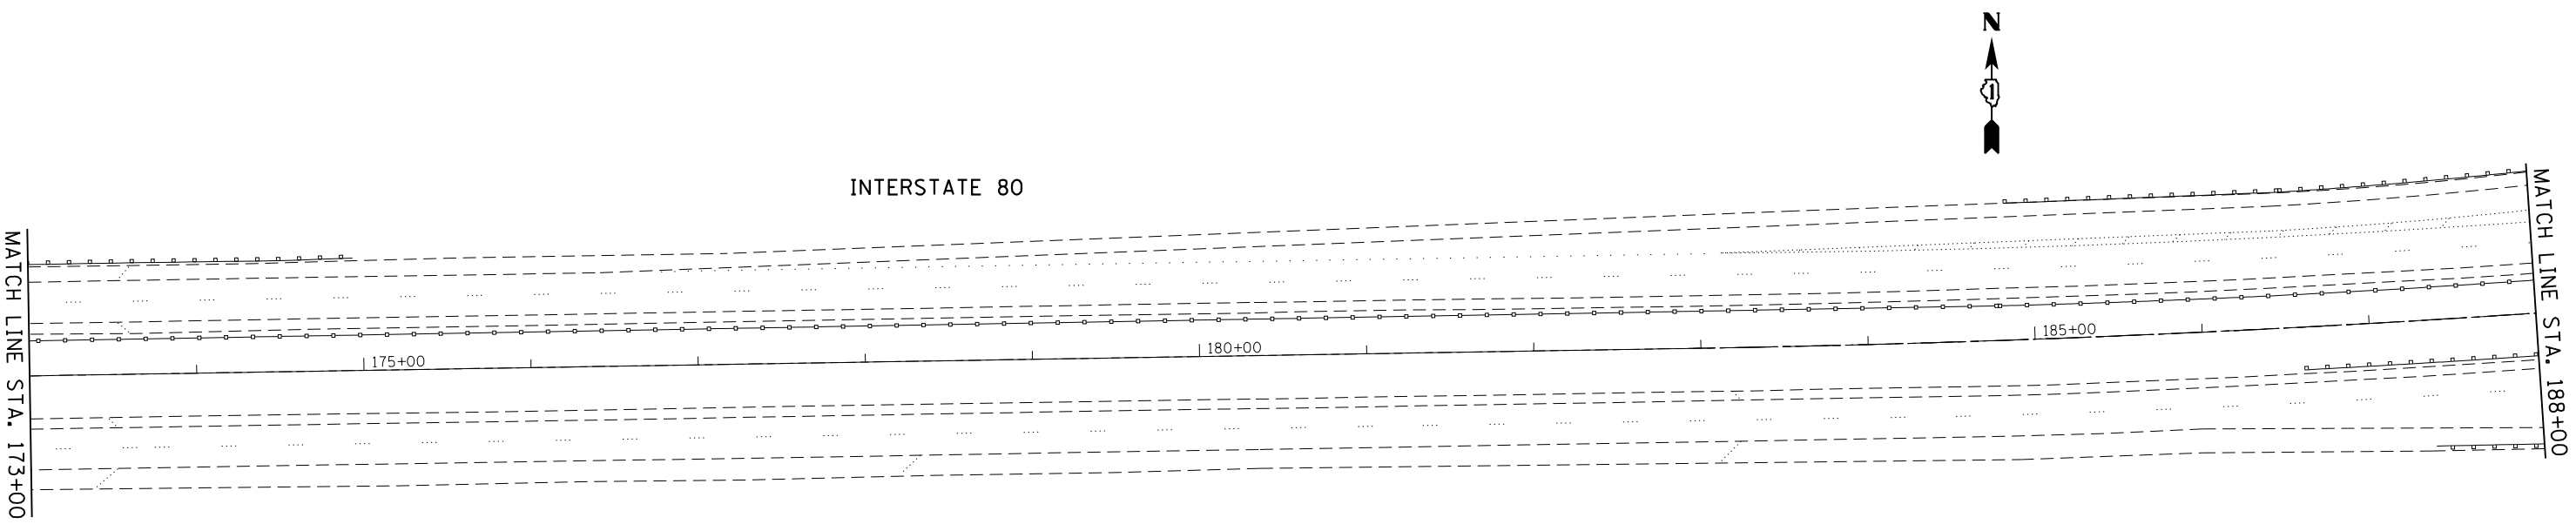

FILE NAME = c:\pwwork\pwwork\pencepl\d0367985\011134-sht-plan.dgn	USER NAME = PencePL	DESIGNED -	REVISED -	STATE OF ILLINOIS DEPARTMENT OF TRANSPORTATION	I-80 (GRUNDY COUNTY LINE TO HOUBOLT ROAD) ROADWAY PLAN		F.A.I. RTE.	SECTION	COUNTY	TOTAL SHEETS	SHEET NO.
	PLOT SCALE = 100.0000' / in.	CHECKED -	REVISED -				80	2013-0711	WILL	19	9
Default	PLOT DATE = 1/31/2014	DATE -	REVISED -	SCALE:	SHEET 6 OF 13 SHEETS	STA. 158+00 TO STA. 188+00	ILLINOIS FED. AID PROJECT CONTRACT NO. 60X48				