


NOTE:  
 REMOVE AND REINSTALL DELINEATORS ACCORDING TO STANDARD 635001.  
 EXACT LOCATIONS TO BE DETERMINED BY THE ENGINEER IN THE FIELD.

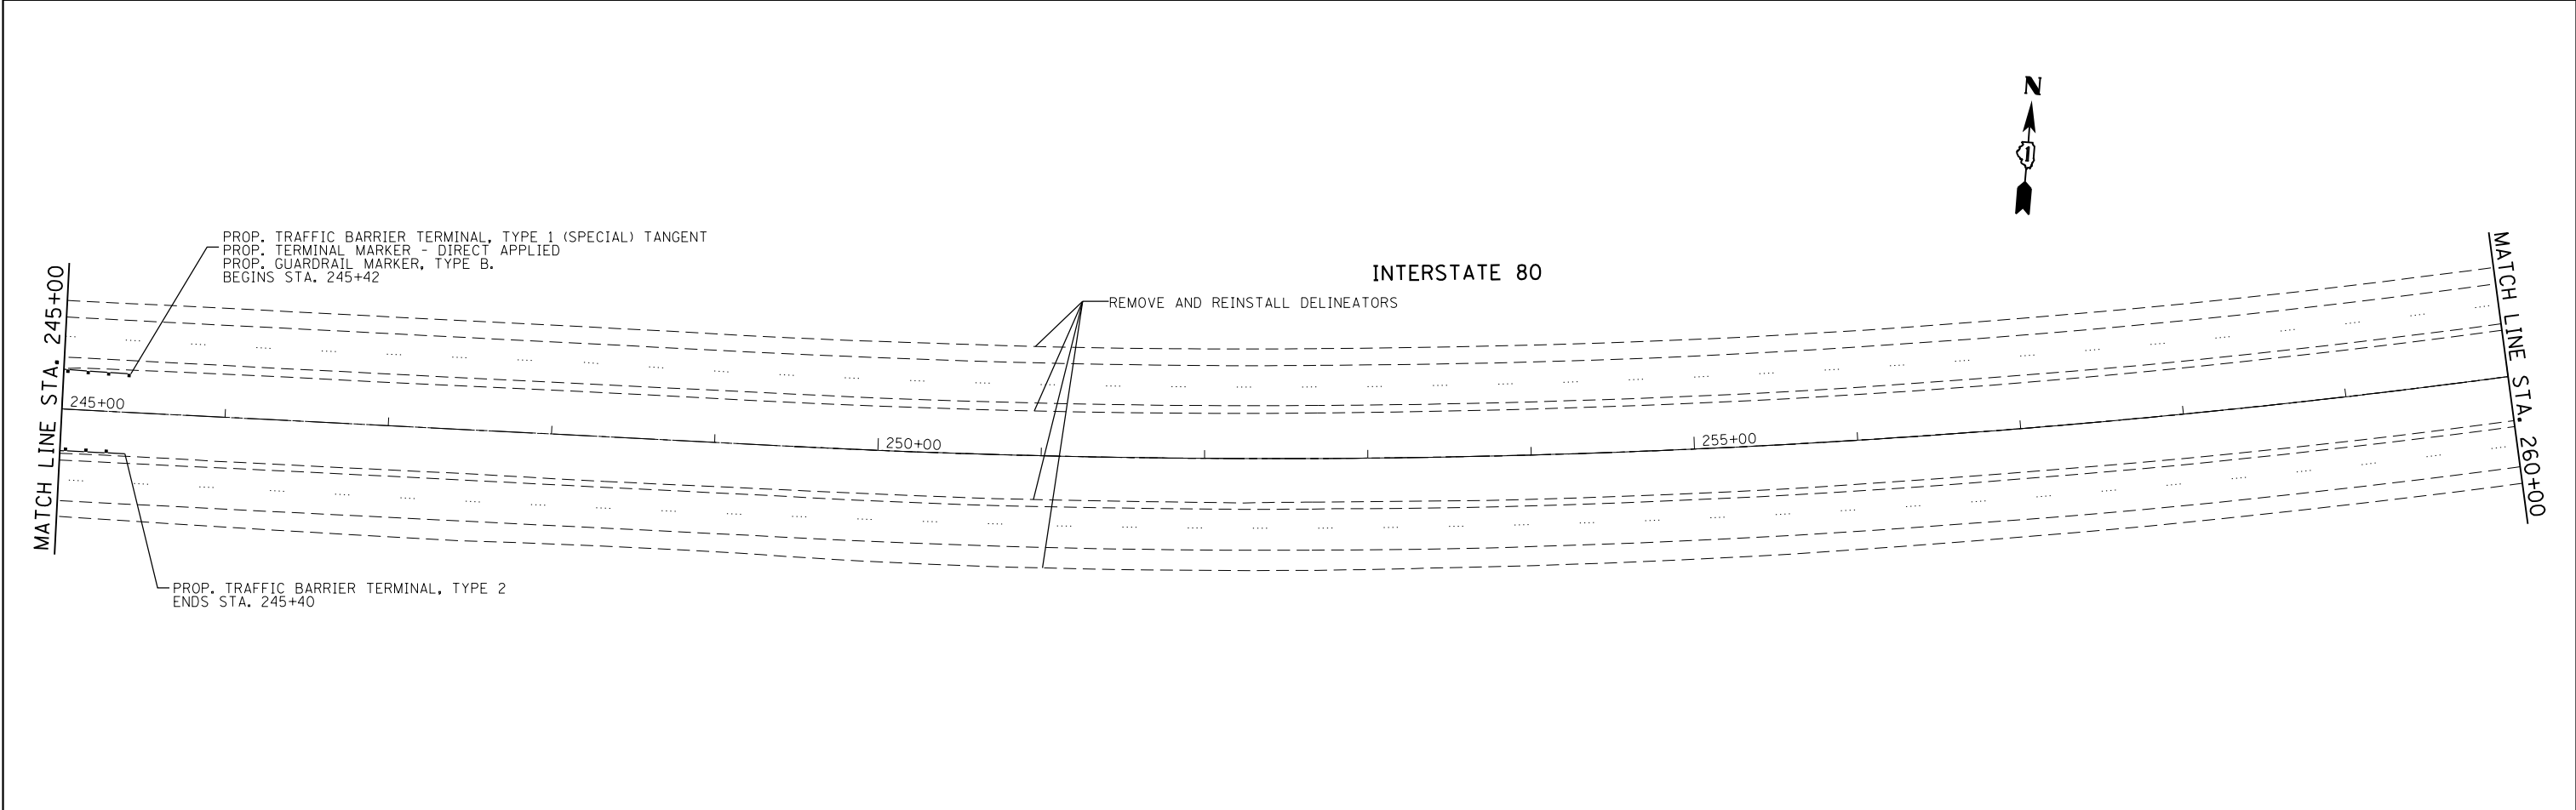

FILE NAME = c:\pwwork\p1\dot\pencepl\d0367985\011134-sht-plen.dgn	USER NAME = PencePL	DESIGNED -	REVISED -	<b>STATE OF ILLINOIS DEPARTMENT OF TRANSPORTATION</b>	<b>I-80 (GRUNDY COUNTY LINE TO HOUBOLT ROAD) ROADWAY PLAN</b>		F.A.I. RTE.	SECTION	COUNTY	TOTAL SHEETS	SHEET NO.
	PLOT SCALE = 100.0000' / in.	CHECKED -	REVISED -				80	2013-0711	WILL	19	13
Default	PLOT DATE = 1/31/2014	DATE -	REVISED -	SCALE: SHEET 10 OF 13 SHEETS STA. 230+00 TO STA. 260+00		CONTRACT NO. 60X48 ILLINOIS FED. AID PROJECT					