


NOTE:
 REMOVE AND REINSTALL DELINEATORS ACCORDING TO STANDARD 635001.
 EXACT LOCATIONS TO BE DETERMINED BY THE ENGINEER IN THE FIELD.

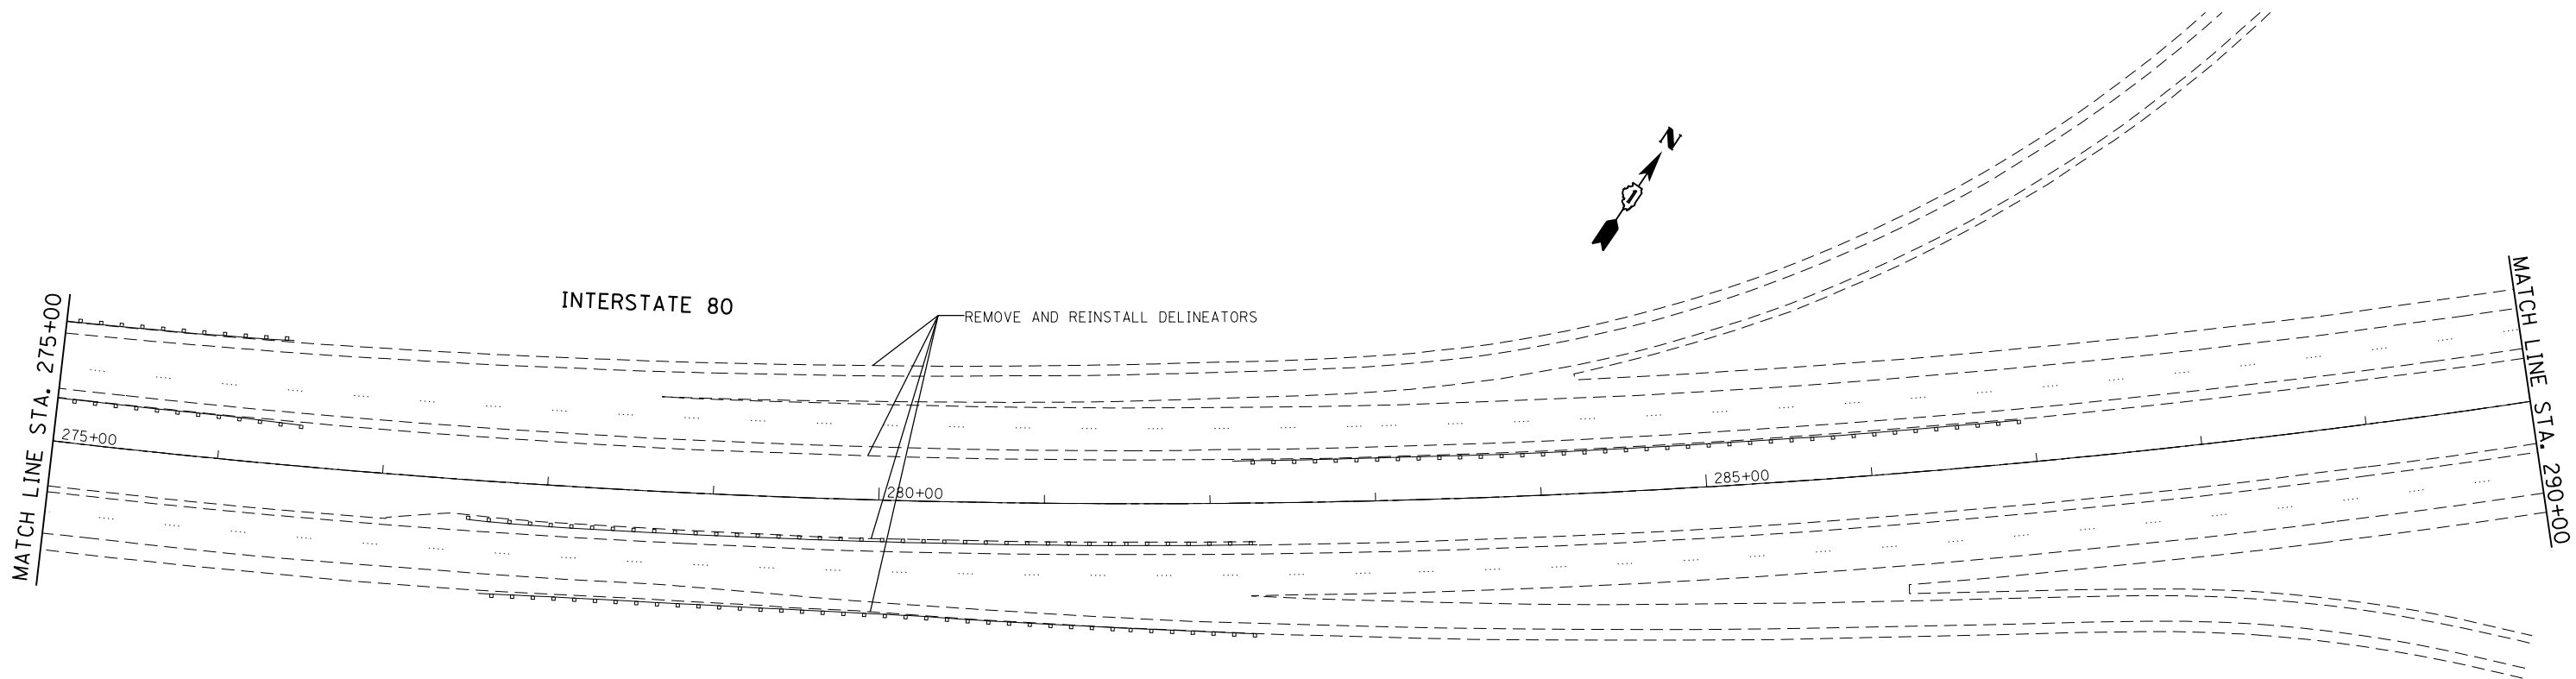

FILE NAME =	USER NAME = PencePL	DESIGNED -	REVISED -
ei:\pwork\pwork\pencepl\d0367985\011134-sht-plan.dgn		DRAWN -	REVISED -
Default	PLOT SCALE = 100.0000' / in.	CHECKED -	REVISED -
	PLOT DATE = 1/31/2014	DATE -	REVISED -

**STATE OF ILLINOIS
 DEPARTMENT OF TRANSPORTATION**

**I-80 (GRUNDY COUNTY LINE TO HOUBOLT ROAD)
 ROADWAY PLAN**

SCALE: SHEET 11 OF 13 SHEETS STA. 260+00 TO STA. 290+00

F.A.I. RTE.	SECTION	COUNTY	TOTAL SHEETS	SHEET NO.
80	2013-0711	WILL	19	14
ILLINOIS FED. AID PROJECT			CONTRACT NO. 60X48	