


FOR INFORMATION ONLY

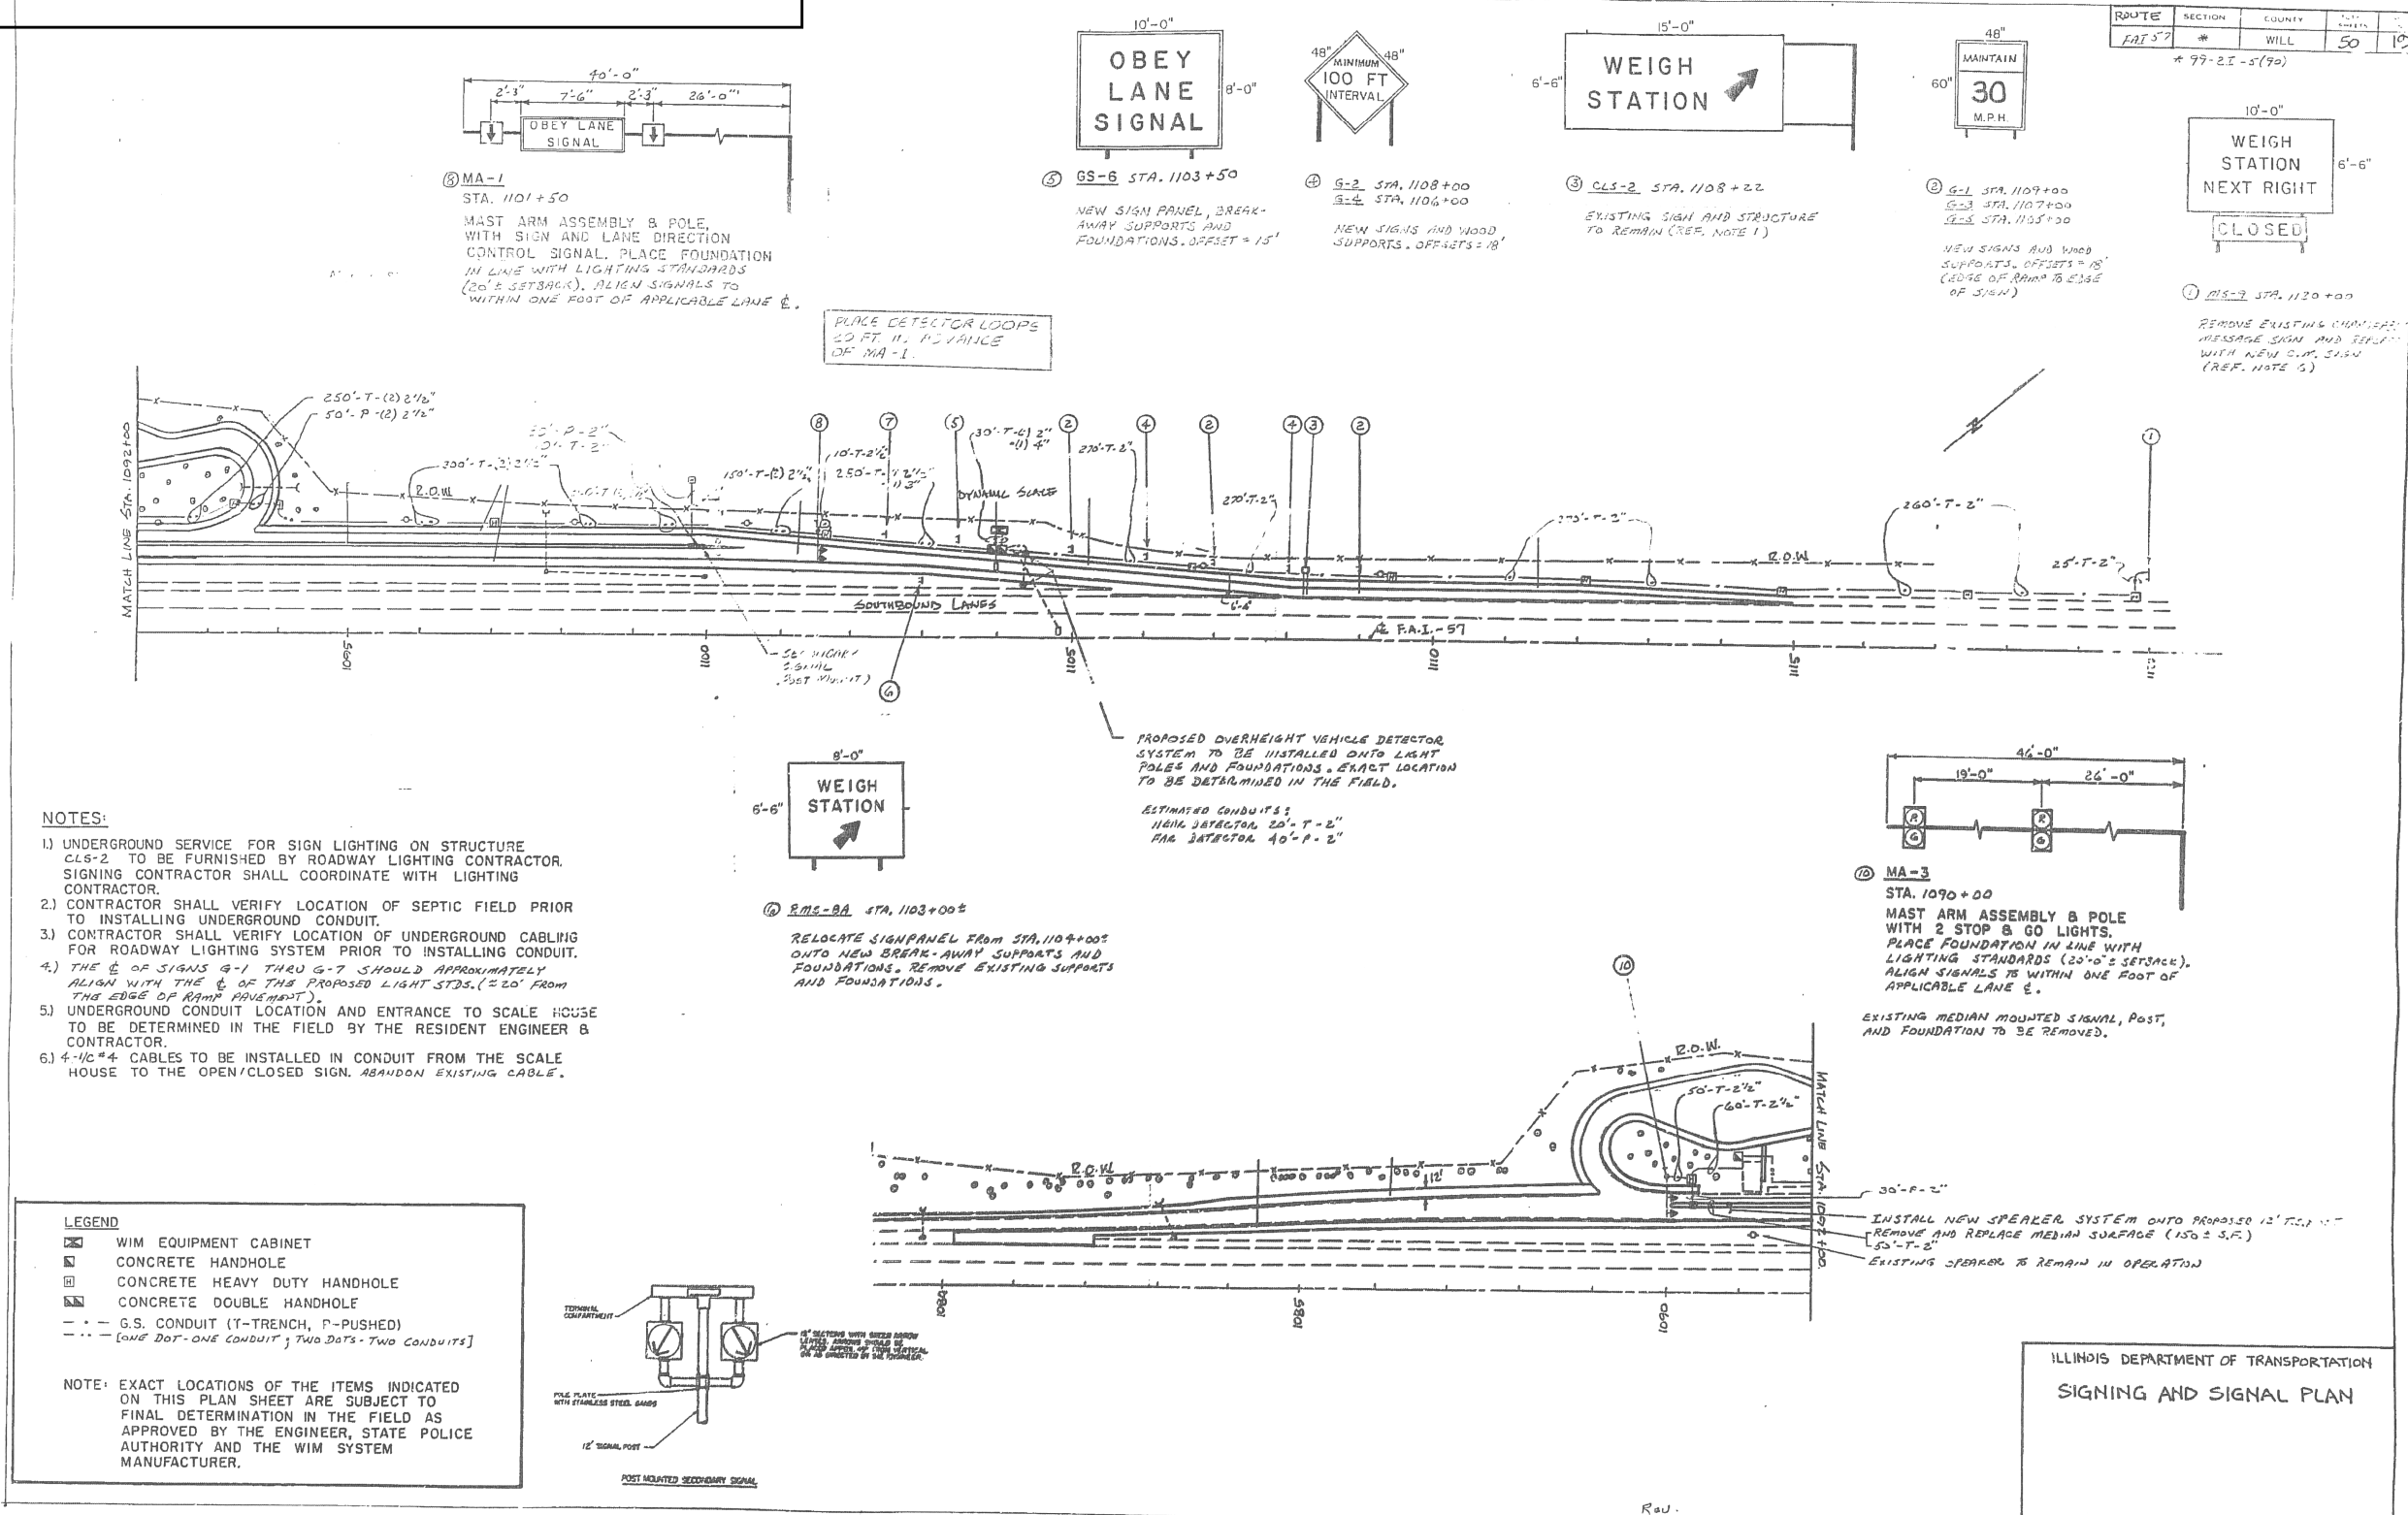


NOTES:

- UNDERGROUND SERVICE FOR SIGN LIGHTING ON STRUCTURE CLS-2 TO BE FURNISHED BY ROADWAY LIGHTING CONTRACTOR. SIGNING CONTRACTOR SHALL COORDINATE WITH LIGHTING CONTRACTOR.
- CONTRACTOR SHALL VERIFY LOCATION OF SEPTIC FIELD PRIOR TO INSTALLING UNDERGROUND CONDUIT.
- CONTRACTOR SHALL VERIFY LOCATION OF UNDERGROUND CABLING FOR ROADWAY LIGHTING SYSTEM PRIOR TO INSTALLING CONDUIT.
- THE ϕ OF SIGNS G-1 THRU G-7 SHOULD APPROXIMATELY ALIGN WITH THE ϕ OF THE PROPOSED LIGHT STDS. (20' FROM THE EDGE OF RAMP PAVEMENT).
- UNDERGROUND CONDUIT LOCATION AND ENTRANCE TO SCALE HOUSE TO BE DETERMINED IN THE FIELD BY THE RESIDENT ENGINEER & CONTRACTOR.
- 4-1/2" CABLES TO BE INSTALLED IN CONDUIT FROM THE SCALE HOUSE TO THE OPEN/CLOSED SIGN. ABANDON EXISTING CABLE.

LEGEND

- WIM EQUIPMENT CABINET
- CONCRETE HANDHOLE
- CONCRETE HEAVY DUTY HANDHOLE
- CONCRETE DOUBLE HANDHOLE
- G.S. CONDUIT (T-TRENCH, P-PUSHED)
- [ONE DOT - ONE CONDUIT; TWO DOTS - TWO CONDUITS]

NOTE: EXACT LOCATIONS OF THE ITEMS INDICATED ON THIS PLAN SHEET ARE SUBJECT TO FINAL DETERMINATION IN THE FIELD AS APPROVED BY THE ENGINEER, STATE POLICE AUTHORITY AND THE WIM SYSTEM MANUFACTURER.

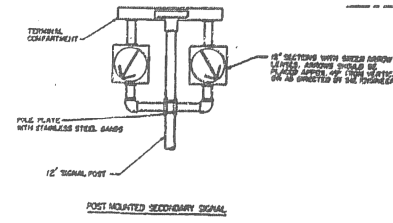

ILLINOIS DEPARTMENT OF TRANSPORTATION
SIGNING AND SIGNAL PLAN

FILE NAME =	USER NAME = pyzranowskirb	DESIGNED -	REVISED -	STATE OF ILLINOIS DEPARTMENT OF TRANSPORTATION	PLAN SHEETS				F.A.I. RTE.	SECTION	COUNTY	TOTAL SHEETS	SHEET NO.
ct:\pwork\pwork\pyzranowskirb\037042	NDI12614-sht-plan.dgn	DRAWN -	REVISED -		I-57 SB PEOTONE WEIGH STATION				57	199-2TWSIPP	WILL	18	13
Default	PLOT SCALE = 100.0000' / in.	CHECKED -	REVISED -		SCALE:	SHEET	OF	SHEETS	STA.	TO	STA.	CONTRACT NO. 60X55	
	PLOT DATE = 2/10/2014	DATE -	REVISED -		ILLINOIS FED. AID PROJECT								