
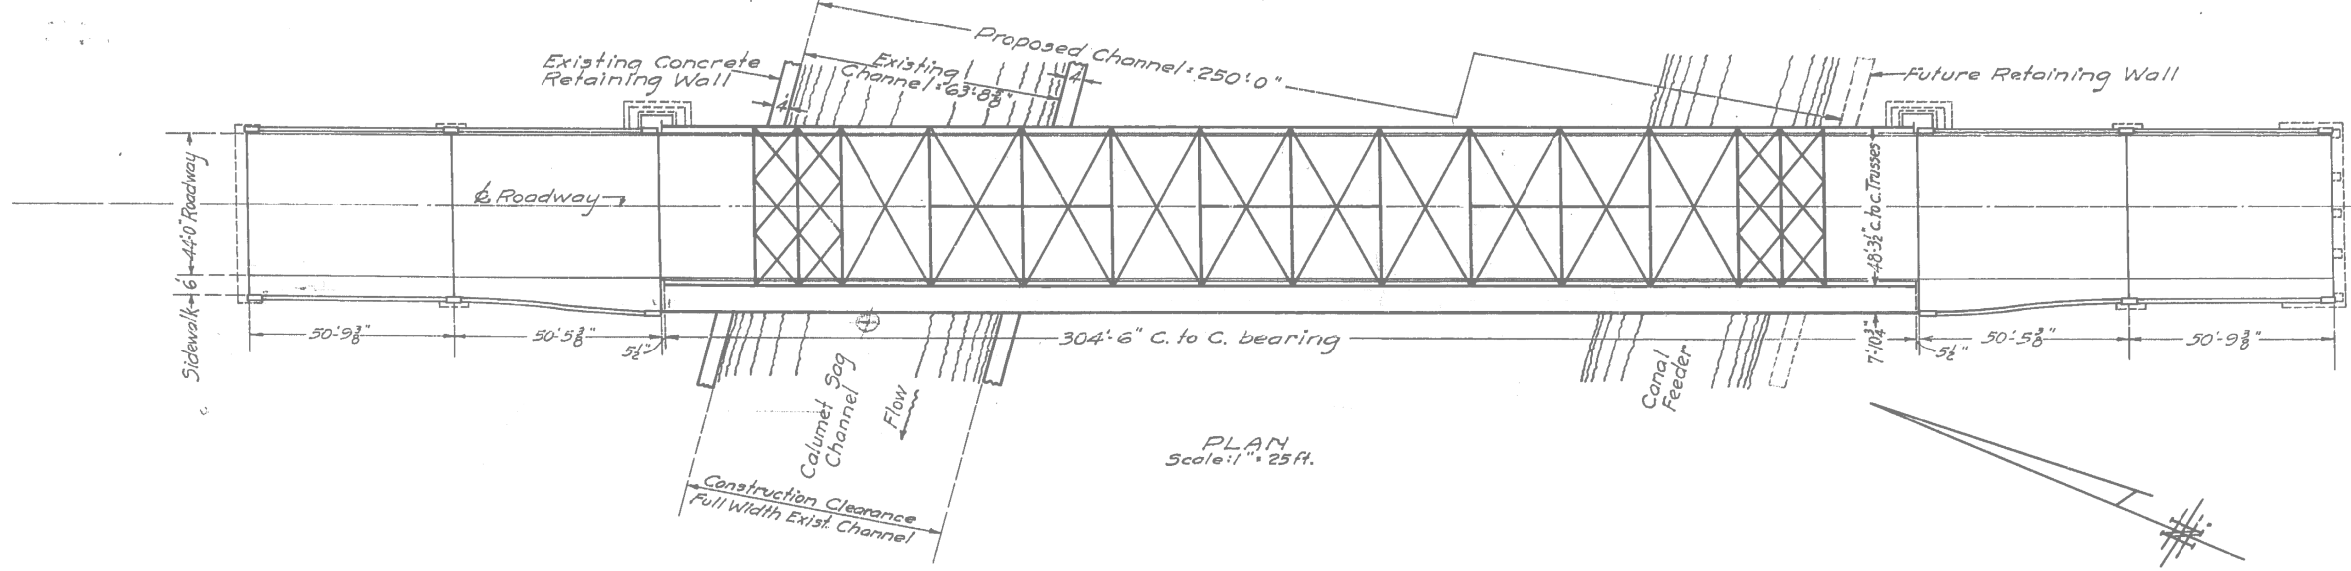


B.M.#87. 2" in No. edge of No. conc. wall of Sag Canal. 125' Lt. of G. Elev. 582.76
 B.M.#88. 2" in So. edge of So. conc. wall of Sag Canal. 125' Lt. of G. Elev. 582.74.
 B.M.#89. R.R. Spike in 12" Cottonwood, 100' Rt. of Sta. 810+55. Elev. 588.13
 No Existing Structures: Relocation.

STATE OF ILLINOIS
 DEPARTMENT OF PUBLIC WORKS & BUILDINGS
 DIVISION OF HIGHWAYS

FOR INFORMATION ONLY

EXISTING STEEL IN SPAN 3 TO BE CLEANED AND PAINTED

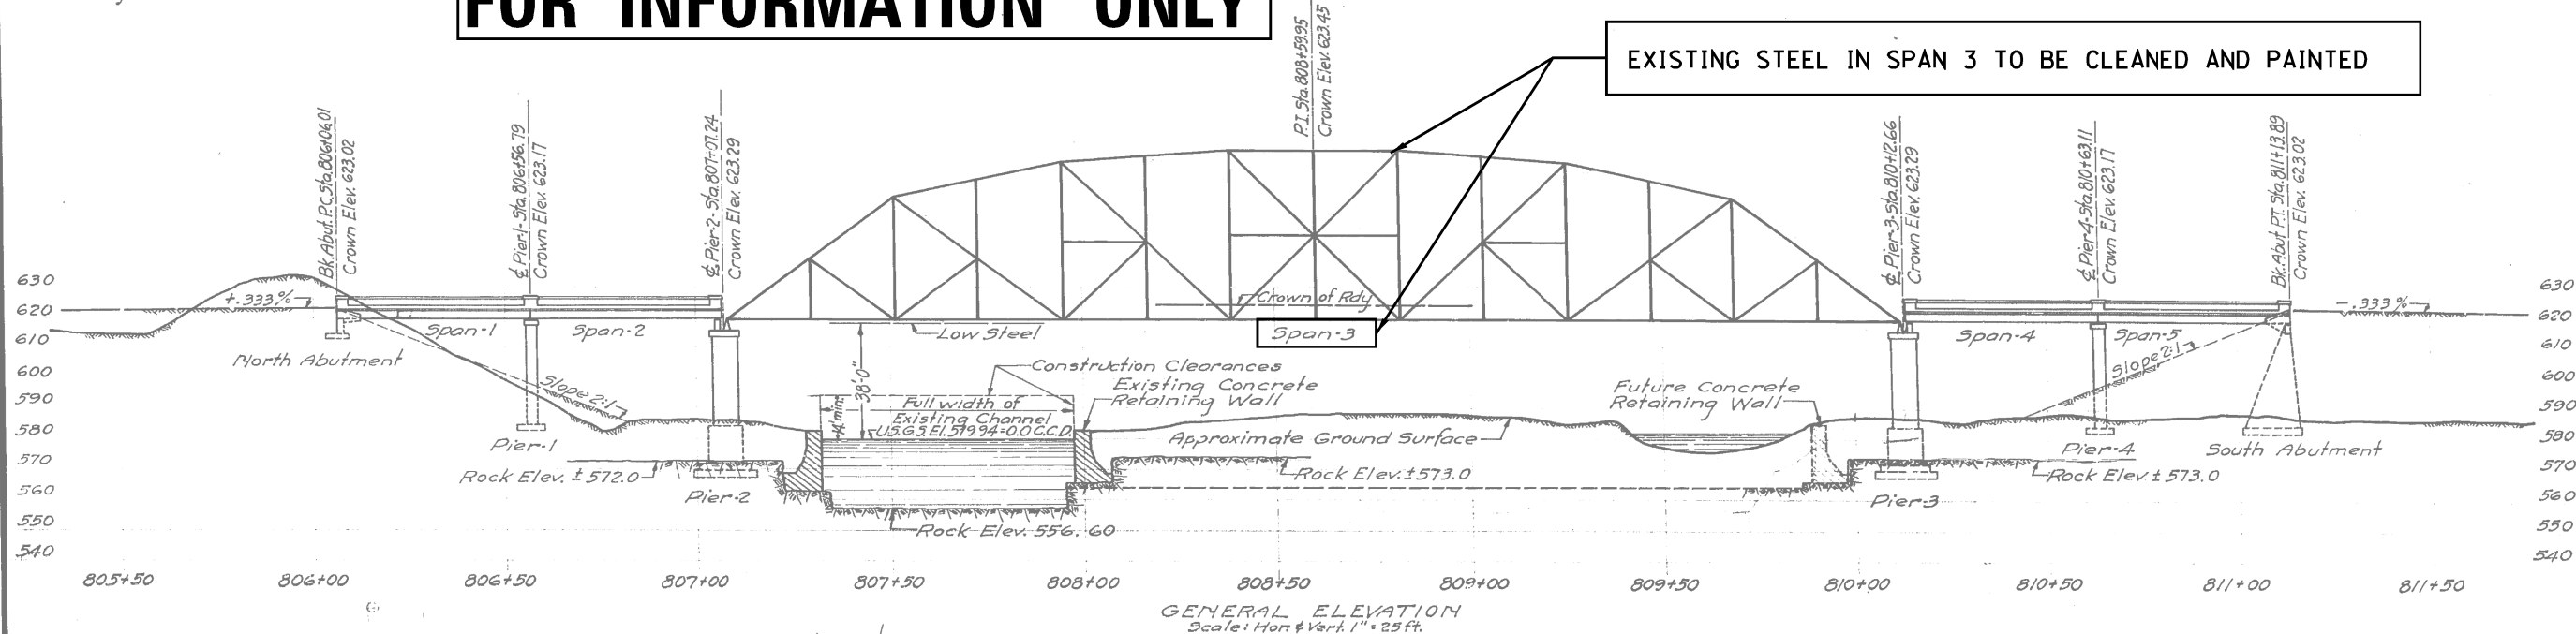

GENERAL ELEVATION
 CALUMET SAG CHANNEL
 S.B.I. ROUTE 54 -
 COOK COUNTY
 STA. 808+59.95
 SECTION 545-P

FILE NAME =	USER NAME = pyrzenowskirb	DESIGNED -	REVISED -	STATE OF ILLINOIS DEPARTMENT OF TRANSPORTATION	GENERAL ELEVATION (SN 016-0427) IL 83 (KINGERY HWY) OVER CAL SAG CHANNEL				F.A.P. RTE.	SECTION	COUNTY	TOTAL SHEETS	SHEET NO.
Default	ND115314-sht-plan.dgn	DRAWN -	REVISED -		SCALE:	SHEET	OF	SHEETS	STA.	TO STA.	COOK	24	4
	PLOT SCALE = 100.0000' / in.	CHECKED -	REVISED -										
	PLOT DATE = 2/6/2014	DATE -	REVISED -										