


STATE OF ILLINOIS  
DEPARTMENT OF PUBLIC WORKS & BUILDINGS  
DIVISION OF HIGHWAYS

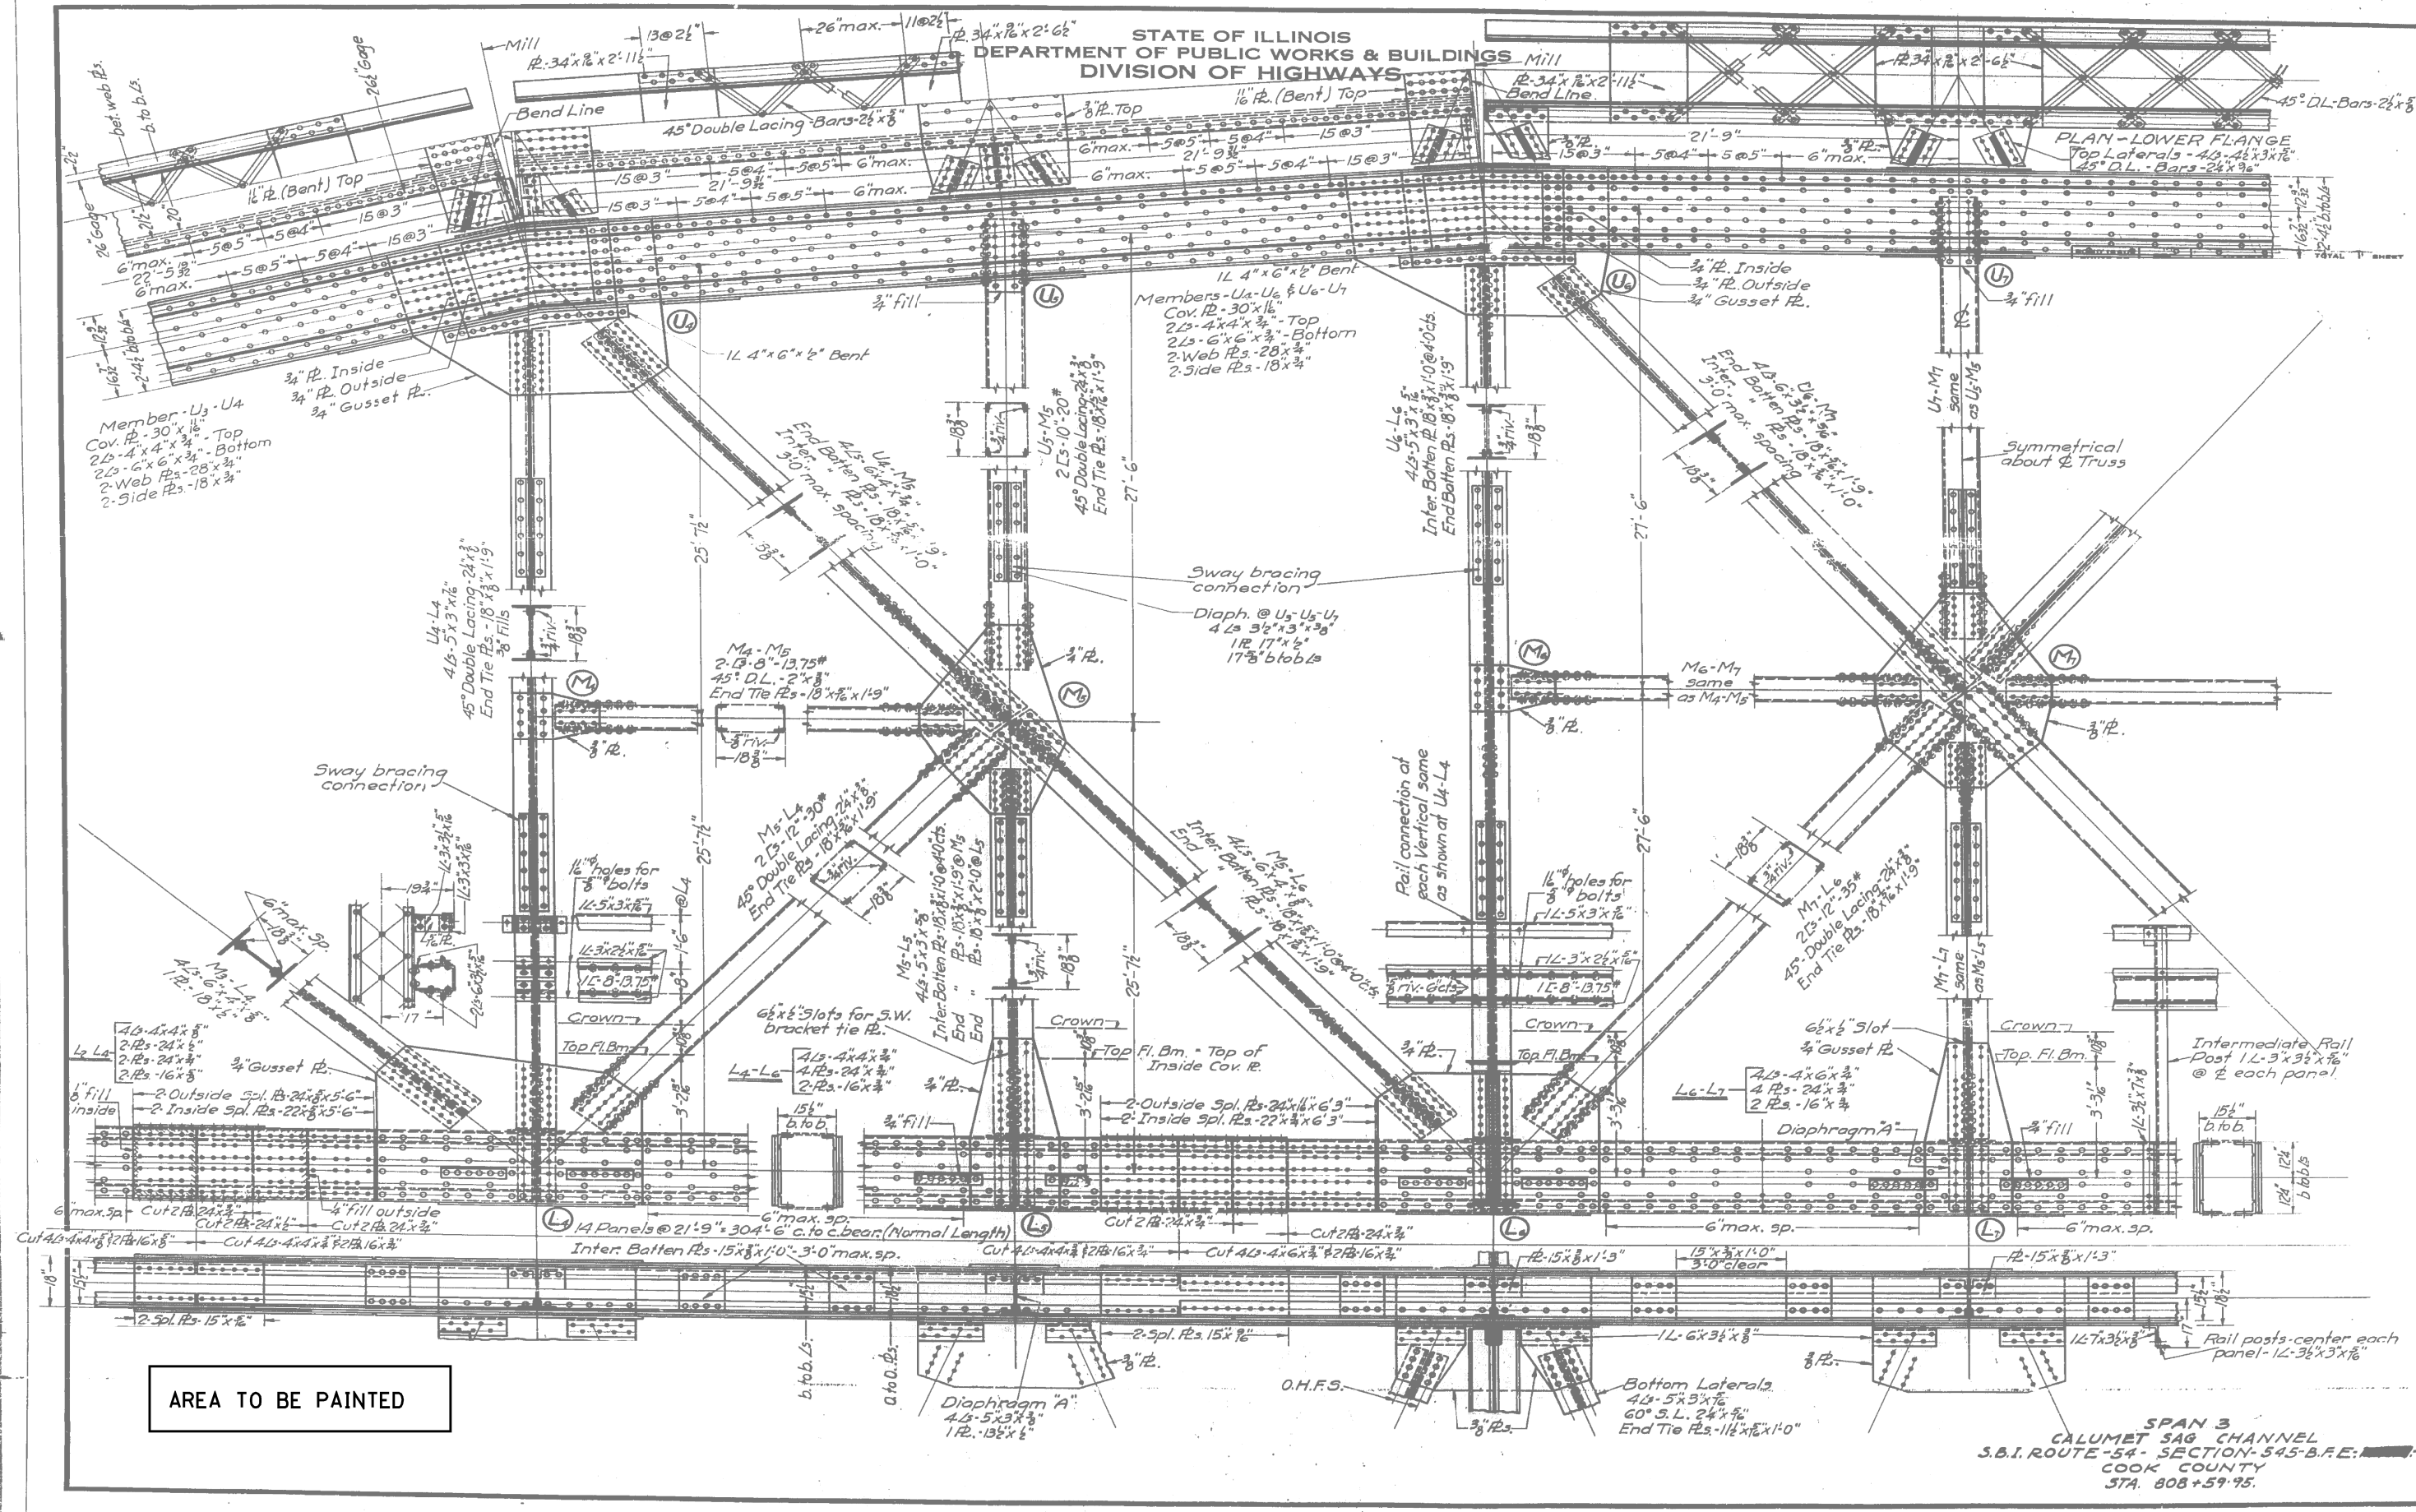

AREA TO BE PAINTED

SPAN 3  
CALUMET SAG CHANNEL  
S.B.I. ROUTE 54- SECTION 545-B.F.E. 5  
COOK COUNTY  
STA. 808+59.95

FILE NAME =	USER NAME = pyrzanowskirb	DESIGNED -	REVISED -	STATE OF ILLINOIS DEPARTMENT OF TRANSPORTATION	TRUSS DETAILS (SN 016-0427) IL 83 (KINGERY HWY) OVER CAL SAG CHANNEL	F.A.P. RTE.	SECTION	COUNTY	TOTAL SHEETS	SHEET NO.	
ct:\pwwork\p1d01\pyrzanowskirb\d037204	ND115314-sht-plan.dgn	DRAWN -	REVISED -			344	545B-5-BP	COOK	24	6	
Default	PLOT SCALE = 100.0000 / 1 in.	CHECKED -	REVISED -			CONTRACT NO. 60X63					
	PLOT DATE = 2/6/2014	DATE -	REVISED -			ILLINOIS FED. AID PROJECT					