


**LEGEND**  
 ← ⊙ → DUAL ENTRY PHASE  
 ← ⊙ → PEDESTRIAN PHASE  
 \* NUMBER REFERS TO ASSOCIATED PHASE

PHASE DESIGNATION DIAGRAM

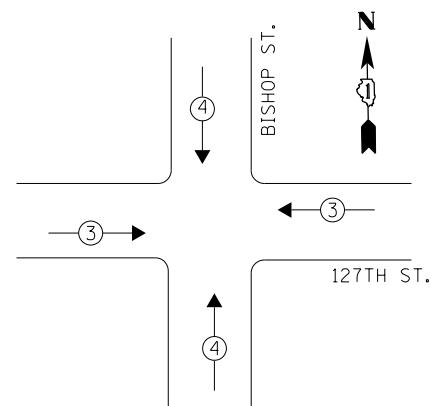


RETROFIT ALL EXISTING SIGNAL HEADS TO L.E.D.

CONTRACTOR SHALL REPLACE BROKEN MOUNTING BRACKETS AT ALL RETROFIT SIGNAL HEADS OR AS DIRECTED BY THE ENGINEER. THE COST OF THIS WORK SHALL BE INCLUDED IN THE CORRESPONDING SIGNAL HEAD, LED, RETROFIT PAY ITEM OF THE TYPE AND NUMBER OF SIGNAL HEADS, FACES, AND SECTIONS AS SPECIFIED IN THE PLANS.

EMERGENCY VEHICLE PREEMPTION SEQUENCE

| EMERGENCY VEHICLE PREEMPTORS |     |     |  |
|------------------------------|-----|-----|--|
| EMERGENCY VEHICLE PREEMPTOR  | 3   | 4   |  |
| MOVEMENT                     | ← → | ↑ ↓ |  |

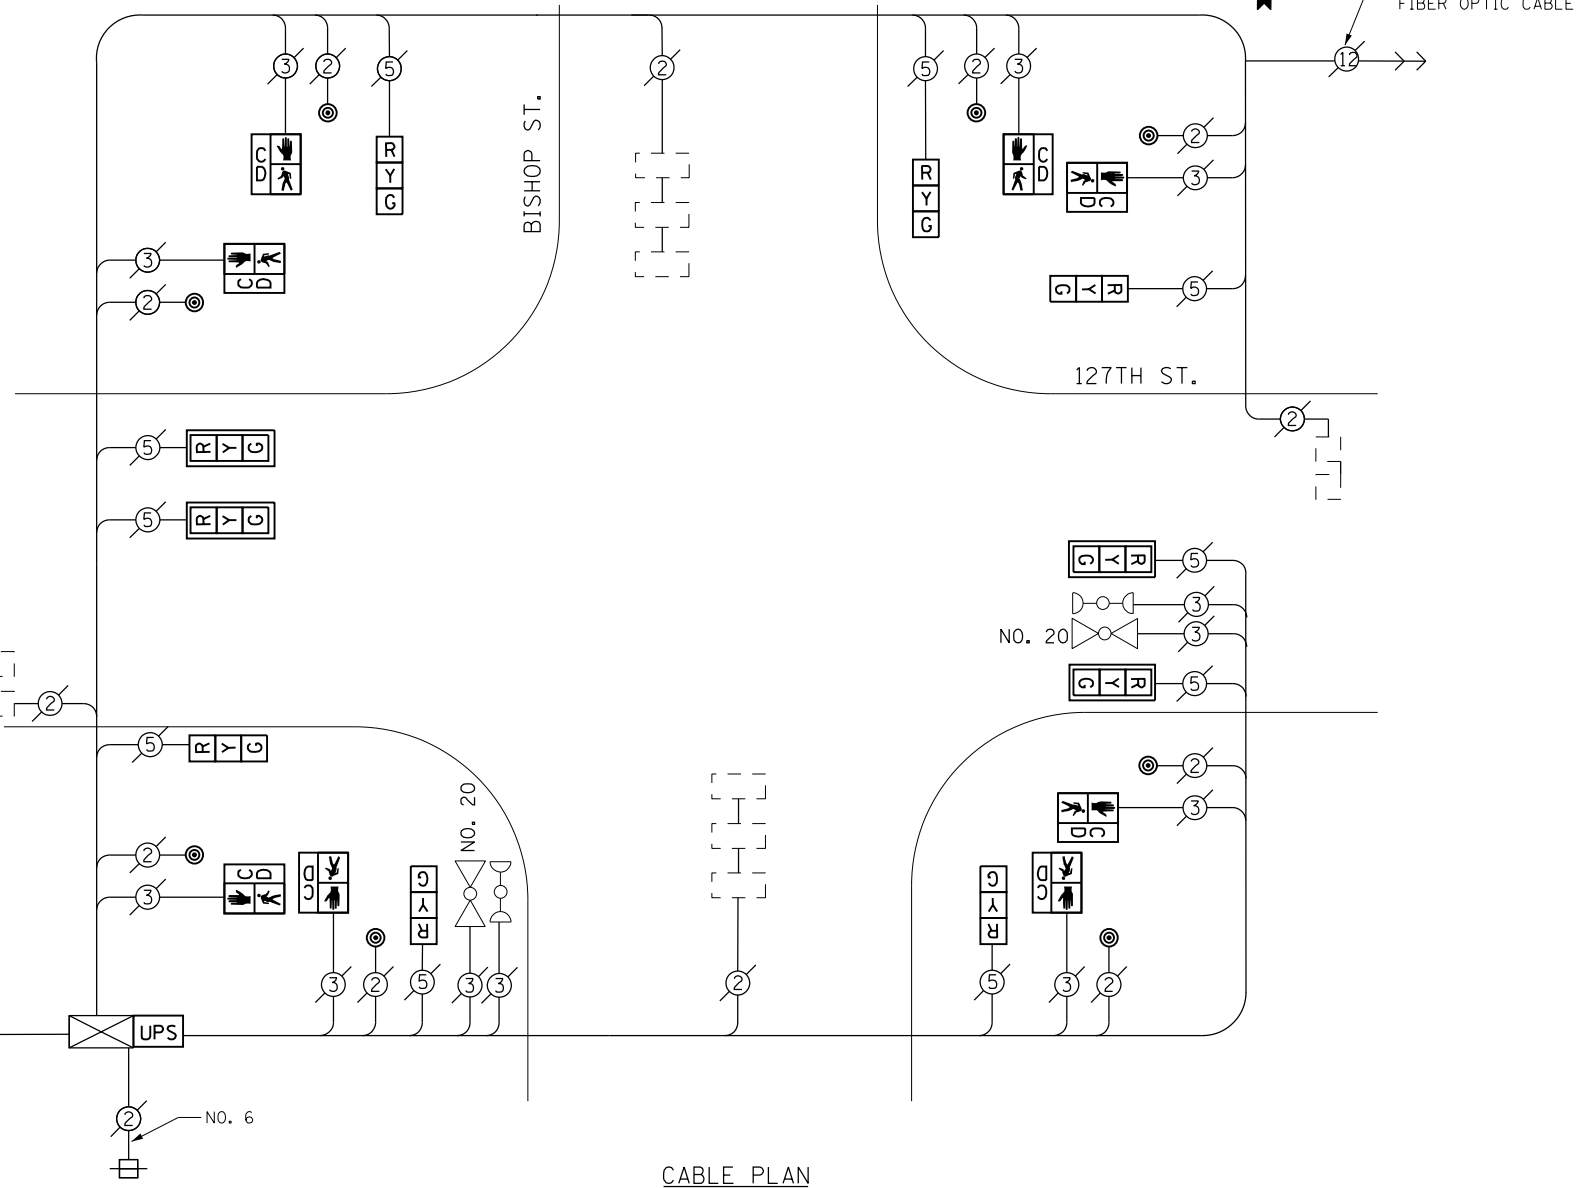

CABLE PLAN

SCHEDULE OF QUANTITIES

| Items   | Unit | Quantity |
|---|------|----------|
| MAINTENANCE OF EXISTING TRAFFIC SIGNAL INSTALLATION                       | EACH | 1        |
| PEDESTRIAN SIGNAL HEAD, LED, 1-FACE, BRACKET MOUNTED WITH COUNTDOWN TIMER | EACH | 8        |
| PEDESTRIAN PUSH-BUTTON  | EACH | 8        |
| MODIFY EXISTING CONTROLLER CABINET  | EACH | 1        |
| REMOVE EXISTING TRAFFIC SIGNAL EQUIPMENT                                  | EACH | 1        |
| UNINTERRUPTABLE POWER SUPPLY, SPECIAL                                     | EACH | 1        |
| SIGNAL HEAD, LED, 1-FACE, 3-SECTION, MAST ARM MOUNTED, RETROFIT           | EACH | 4        |
| SIGNAL HEAD, LED, 2-FACE, 3-SECTION, BRACKET MOUNTED, RETROFIT            | EACH | 6        |

THE TRAFFIC SIGNAL CONTROL EQUIPMENT FOR THIS PROJECT SHALL BE "ECONOLITE" TO MATCH THE EXISTING ADJACENT SYSTEM.

**REMOVAL OF EXISTING TRAFFIC SIGNAL EQUIPMENT**  
 THE FOLLOWING ITEMS SHALL BE REMOVED BY THE CONTRACTOR AND SHALL BE DISPOSED OF BY THEM OUTSIDE THE RIGHT-OF-WAY AT THEIR EXPENSE. THE SALVAGE VALUE OF THE REMOVED EQUIPMENT SHALL BE REFLECTED IN THE CONTRACT BID PRICE.

- 8 EACH PEDESTRIAN SIGNAL HEAD, 1-FACE
- 8 EACH PEDESTRIAN PUSH-BUTTON

| I. D. O. T. TRAFFIC SIGNAL INSTALLATION ELECTRICAL SERVICE REQUIREMENTS |           |                     |            |               |
|---|-----------|---------------------|------------|---------------|
| TYPE  | NO. LAMPS | WATTAGE INCAND. LED | %OPERATION | TOTAL WATTAGE |
| SIGNAL (RED)  | 10        | 17                  | 0.50       | 85.0          |
| (YELLOW)  | 10        | 25                  | 0.25       | 85.0          |
| (GREEN)   | 10        | 15                  | 0.25       | 85.0          |
| PED. SIGNAL   | 8         | 25                  | 1.00       | 200.0         |
| CONTROLLER  | 1         | 100                 | 1.00       | 100.0         |
| BATTERY BACKUP  | 1         | 25                  | 1.00       | 25.0          |
| <b>TOTAL =</b>  |           |                     |            | <b>580.0</b>  |

ENERGY COSTS- BILLED TO: IDOT DISTRICT 1  
 201 WEST CENTER COURT  
 SCHAUMBURG, IL 60196-1096

ENERGY SUPPLY- CONTACT BRAD SHINABARGAR  
 PHONE 708-325-2692  
 COMMONWEALTH EDISON